

FINISH LEGEND												FINISH PLAN GENERAL NOTES											
FLOORING				WALLS				CEILINGS				PLASTIC LAMINATE AND COUNTERTOPS				MILLWORK GENERAL NOTES							
CPT-1: CARPET TILE MFR: SHAW CONTRACT COLLECTION: SIMPLY BY NATURE STYLE: STRUCTURE TILE, ST297 COLOR: METALLIC BEIGE, 94760 SIZE: 24" X 24" INSTALL: ASHLAR CONTACT: NICOLE LANKFORD (706) 463-5779 nicole.lankford@shawcontract.com	P-1: GENERAL PAINT MFR: SHERWIN WILLIAMS, BASIS OF DESIGN COLOR: SW 7042 SHOJI WHITE FINISH: TWO (2) COATS LATEX EGGSHELL	CP-1: CEILING PAINT / EXPOSED CEILING MFR: SHERWIN-WILLIAMS, BASIS OF DESIGN COLOR: SW7047 PORPOISE FINISH: DRYFALL	PL-1: PLASTIC LAMINATE MFR: WILSONART COLOR: SAP WALNUT, 8221-38 FINISH: FINE VELVET INSTALL: GRAIN VERTICAL LOCATION: WOOD WRAPPED ARCHITECTURAL FEATURES	1. ALL INTERIOR FINISH SPECIFICATIONS ARE INCLUDED HEREIN OR IN THE ATTACHED SPECIFICATIONS IF APPLICABLE. DISCREPANCIES, OMISSIONS AND DISCONTINUED OR DELAYED MATERIALS ARE TO BE REPORTED TO THE DESIGN PROFESSIONAL IMMEDIATELY FOR RESOLUTION PRIOR TO PROCEEDING. THE DESIGN PROFESSIONAL IS NOT RESPONSIBLE FOR DISCREPANCIES OR OMISSIONS THAT ARISE DUE TO CHANGES BY ANOTHER PARTY AFTER INITIAL DRAWING ISSUANCE DATE UNLESS RECORDED AS A REVISION BY ARCHITECT.																			
CPT-2: CARPET TILE MFR: SHAW CONTRACT COLLECTION: SIMPLY BY NATURE STYLE: STRUCTURE TILE, ST297 COLOR: SHINY PEBBLE, 94761 SIZE: 24" X 24" INSTALL: ASHLAR CONTACT: NICOLE LANKFORD (706) 463-5779 nicole.lankford@shawcontract.com	P-2: TRIM PAINT MFR: SHERWIN WILLIAMS, BASIS OF DESIGN COLOR: SW 9171 FELTED WOOL FINISH: TWO (2) COATS LATEX, SEMI-GLOSS FOR INTERIOR DOOR TRIM WHERE DOORS ARE STAINED	CP-2: CEILING PAINT / EYEBROW MFR: SHERWIN-WILLIAMS, BASIS OF DESIGN COLOR: SW7005 PURE WHITE FINISH: TWO (2) COATS LATEX EGGSHELL	PL-2: PLASTIC LAMINATE MFR: FORMICA DECOMETAL COLOR: OXIBRONZE M8547 FINISH: N/A INSTALL: VERTICAL LOCATION: TOE KICK AT FEATURE WALLS NOTES: SEE ELEVATIONS.	2. SUBSTITUTIONS OF FINISH MATERIALS MUST BE SUBMITTED IN WRITTEN FORM AND ACTUAL SAMPLES PROVIDED FOR REVIEW BY THE DESIGN PROFESSIONAL AND USER GROUP. CONSTRUCTION PROFESSIONAL MUST RECEIVE APPROVAL SIGNATURE BEFORE PROCEEDING. REVIEW OF SUBSTITUTIONS DUE TO A CHANGE IN THE ORIGINAL SCHEDULE OR BUDGET MAY BE CONSIDERED ADDITIONAL SERVICES.																			
LVT-1: LUXURY VINYL PLANK, FIELD MFR: SHAW CONTRACT COLLECTION: TERRAIN II 0454V COLOR: 00240 PRIME SIZE: 6" X 48" INSTALL: STAGGER CONTACT: NICOLE LANKFORD (706) 463-5779 nicole.lankford@shawcontract.com	P-3: ACCENT PAINT MFR: SHERWIN WILLIAMS, BASIS OF DESIGN COLOR: SW 7042 SHOJI WHITE FINISH: TWO (2) COATS LATEX, SEMI-GLOSS USE AT BASE OF WC-1	ACC-1: ACOUSTICAL CEILING CLOUD MFR: ARMSTRONG CEILINGS STYLE: TECTUM SHAPES ACOUSTICAL CLOUDS COLOR: MATCH SW 7043 WORLDLY GRAY SIZE: CIRCLE, 14'-0" DIA X 2" THICK	PL-3: PLASTIC LAMINATE MFR: FORMICA COLOR: BLACK BIRCHPLY FINISH: NATURAL GRAIN INSTALL: VERTICAL LOCATION: MULTIPURPOSE ROOM MILLWORK NOTES: SEE ELEVATIONS.	3. INSTALL ALL FINISH MATERIALS ACCORDING TO MANUFACTURER'S INSTRUCTIONS. REMEDIATION OF MOISTURE IN THE CONCRETE, AS IT RELATES TO THE FLOORING MATERIAL AND ITS INSTALLATION MUST BE STRICTLY ADHERED TO IN ORDER TO AVOID RISK OF VOIDING WARRANTY																			
FT-1: FLOOR TILE MFR: STONESOURCE STYLE: STUDIO ELEMENTS LIMESTONE COLOR: MICA SIZE: 12" X 24" GROUT: LATICRETE 24 NATURAL GREY INSTALLATION: STRAIGHT STACK TO ALIGN WITH LONG WALL LOCATION: RESTROOMS	P-4: ACCENT PAINT MFR: SHERWIN WILLIAMS, BASIS OF DESIGN COLOR: SW 7048 URBANE BRONZE FINISH: TWO (2) COATS LATEX, SEMI-GLOSS USE AT BASE OF WC-2	ACC-2: ACOUSTICAL CEILING CLOUD MFR: ARMSTRONG CEILINGS STYLE: TECTUM SHAPES ACOUSTICAL CLOUDS COLOR: MATCH SW 7044 AMAZING GRAY SIZE: CIRCLE, 10'-6" DIA X 2" THICK	SS-1: SOLID SURFACE MFR: WILSONART COLOR: 9208CS WHITE STONE FINISH: POLISHED THICKNESS: 1/2" LOCATION: RESTROOMS	4. ONLY ONE DYE-FLOT OF EACH STYLE AND COLOR SPECIFIED IN THE FINISH SCHEDULE SHALL BE USED.																			
BASE	P-5: ACCENT PAINT MFR: SHERWIN WILLIAMS, BASIS OF DESIGN COLOR: SW 9170 ACIER FINISH: TWO (2) COATS LATEX, SEMI-GLOSS USE AT BASE OF WC-3	ACC-3: ACOUSTICAL CEILING CLOUD MFR: ARMSTRONG CEILINGS STYLE: TECTUM SHAPES ACOUSTICAL CLOUDS COLOR: MATCH SW 7043 WORLDLY GRAY SIZE: CIRCLE, 14'-0" DIA X 2" THICK	SS-2: SOLID SURFACE MFR: WILSONART COLOR: 9201GS HOT STONE FINISH: POLISHED THICKNESS: 1/2" LOCATION: MULTIPURPOSE ROOM MILLWORK	5. REMOVE FINISH MATERIALS FROM PACKING AND ALLOW TO ACCLIMATIZE TO AREA OF INSTALLATION ACCORDING TO MANUFACTURER'S SPECIFICATIONS.																			
RB-1: RUBBER WALL BASE MFR: SHAW STYLE: 4" COVE COLOR: 00040 CLAY LOCATION: THROUGHOUT, U.N.O.	P-6: ACCENT PAINT MFR: SHERWIN WILLIAMS, BASIS OF DESIGN COLOR: SW 7015 REPOSE GRAY FINISH: TWO (2) COATS LATEX, SEMI-GLOSS USE AT BASE OF WC-4	ACC-4: ACOUSTICAL CEILING CLOUD MFR: ARMSTRONG CEILINGS STYLE: TECTUM SHAPES ACOUSTICAL CLOUDS COLOR: MATCH SW 7043 WORLDLY GRAY SIZE: CIRCLE, 8'-0" DIA X 2" THICK	MISC.	6. ALL SURFACES WHICH ARE TO RECEIVE A FINISH APPLICATION SHALL BE COMPLETELY SMOOTH FOR SCHEDULE FINISH MATERIAL.																			
WD-2: WOOD BASE MFR: ATLANTA SPECIALTY MILLWORK STYLE: ASM 2013 SIZE: 5-1/2" X 3/4" LOCATION: ALL WALLS IN PRE-FUNTION AND MULTIPURPOSE ROOM NOTES: PAINT IN COLOR PER WALLCOVERING/AS NOTED ON PLANS	P-7: ACCENT PAINT MFR: SHERWIN WILLIAMS, BASIS OF DESIGN COLOR: SW 7015 REPOSE GRAY FINISH: TWO (2) COATS LATEX, SEMI-GLOSS USE AT BASE OF WC-5	ACC-5: ACOUSTICAL CEILING CLOUD MFR: ARMSTRONG CEILINGS STYLE: TECTUM SHAPES ACOUSTICAL CLOUDS COLOR: MATCH SW 7044 AMAZING GRAY SIZE: CIRCLE, 6'-0" DIA X 2" THICK	MT-1: METAL TRIM MFR: FRY REGLET STYLE: MWR5050 FINISH: DARK BRONZE LOCATION: WOOD WRAPPED ARCHITECTURAL FEATURES NOTES: SEE ELEVATIONS AND ENLARGED PLANS.	7. ALL MISCELLANEOUS GRILLES, PLATES, ETC. OCCURRING ON WALLS OR CEILINGS ARE TO BE FINISHED TO MATCH WALL OR CEILING ON WHICH THEY OCCUR. CONSULT DESIGN PROFESSIONAL ON FINAL FINISH.																			
WD-1: STAINED WOOD DOORS MFR: MINWAX, BASIS OF DESIGN COLOR: GREENWOOD, MW413	P-8: ACCENT PAINT MFR: SHERWIN WILLIAMS, BASIS OF DESIGN COLOR: SW 9143 CADET OR SW 7624 SLATE TILE FINISH: TWO (2) COATS LATEX, EGGSHELL USE ON ONE WALL AT EACH OFFICE	ACC-6: ACOUSTICAL CEILING CLOUD MFR: ARMSTRONG CEILINGS STYLE: TECTUM SHAPES ACOUSTICAL CLOUDS COLOR: MATCH SW 7043 WORLDLY GRAY SIZE: CIRCLE, 6'-0" DIA X 2" THICK		8. ALL PAINTED SURFACES ARE TO RECEIVE ONE PRIME COAT AND A MINIMUM OF TWO FINISH COATS. APPLY ADDITIONAL COATS OF PRIME AND FINISH PAINT AS REQUIRED UNTIL EXISTING UNDERCOAT OR OTHER CONDITIONS ARE FULLY CONCEALED AND PAINT FILM IS OF A UNIFORM FINISH, COLOR AND APPEARANCE. REFER TO SPECIFICATION SECTION 099123 INTERIOR PAINTING FOR CLARIFICATION.																			
WC-1: WALLCOVERING MFR: MDC INTERIOR SOLUTIONS, BOLTA STYLE: VELVET COLOR: OPAL, BB-VL-08	P-9: FIELD PAINT MFR: SHERWIN WILLIAMS, BASIS OF DESIGN COLOR: SW 7047 PORPOISE FINISH: TWO (2) COATS LATEX, EGGSHELL NOTE: TRANSITION FIELD PAINT TO CEILING PAINT COLOR AS NOTED PER THE ELEVATIONS	ACC-7: ACOUSTICAL CEILING CLOUD MFR: ARMSTRONG CEILINGS STYLE: TECTUM SHAPES ACOUSTICAL CLOUDS COLOR: MATCH SW 7044 AMAZING GRAY SIZE: PARALLELOGRAM, 46" X 46"		9. PAINT FOR DOOR FRAMES AND DOORS WHEN APPLICABLE, WILL BE SHERWIN WILLIAMS PRO-CLASSIC WATERBORNE ACRYLIC SEMI-GLOSS B-31 SERIES, BASIS OF DESIGN.																			
WC-2: WALLCOVERING MFR: MDC INTERIOR SOLUTIONS, BOLTA STYLE: VELVET COLOR: KOHL, BB-VL-03	P-10: SLATS PAINT MFR: SHERWIN WILLIAMS, BASIS OF DESIGN COLOR: SW 7047 PORPOISE FINISH: TWO (2) COATS LATEX, SEMI-GLOSS NOTE: USE TO PAINT WALL SLATS AS SHOWN IN PLANS AND ELEVATIONS.			10. PRIOR TO FLOORING INSTALLATIONS, PERFORM A CALCIUM CHLORIDE MOISTURE TEST TO ENSURE MOISTURE CONTENT MEETS MANUFACTURER'S ACCEPTABLE LEVELS. CONSTRUCTION PROFESSIONAL TO DOCUMENT AND MAINTAIN RECORDS.																			
WC-3: WALLCOVERING MFR: MDC INTERIOR SOLUTIONS, BOLTA STYLE: VELVET COLOR: SHADOW, BB-VL-02				11. INSTALL CARPET USING PRESSURE SENSITIVE ADHESIVE																			
WC-4: WALLCOVERING MFR: MDC INTERIOR SOLUTIONS, BOLTA STYLE: VELVET COLOR: INDIGO, BB-VL-18				12. FLOORING TRANSITIONS WILL OCCUR UNDER CENTERLINE OF DOOR IN CLOSED POSITION., U.N.O.																			
WC-5: WALLCOVERING MFR: MDC INTERIOR SOLUTIONS, LENTEX STYLE: SIZA COLOR: LIMESTONE, 8069SZ				13. WHERE FLOORING MATERIALS OF DIFFERING THICKNESSES MEET, LEVEL AS REQUIRED TO MEET ADA GUIDELINES AND SMOOTH AS REQUIRED.																			
WC-6: WALLCOVERING - MURAL BY OWNER -				14. INSTALL CERAMIC, PORCELAINE AND STONE TILES WITH MANUFACTURER'S MINIMUM RECOMMENDED GROUT WIDTH, U.N.O.; GROUT TO BE SEALED																			
WT-1: WALL TILE MFR: STONE SOURCE STYLE: STUDIO ELEMENTS LIMESTONE COLOR: IVORY SIZE: 12" X 24" GROUT: LATICRETE 90 LIGHT PEWTER INSTALLATION: STRAIGHT SET HORIZONTALLY LOCATION: RESTROOMS				15. INSTALL REDUCER STRIPS WHERE CARPET TRANSITIONS TO HARD FLOORING, U.N.O., INSTALL VINYL REDUCER STRIP TO MATCH SCHEDULED BASE.																			



08 Pirkle Ferry Road, Suite C
Cumming, GA 30040
www.iericho-design.com

RL COUSINS COMMUNITY CENTER

SUNBELT BUILDERS

8134 GEIGER STREET, N.W.,
COVINGTON, GEORGIA

PRINT RECORD

Drawn By HS **Checked By** AM

Date	Job No.
12/06/2024	24040

Sheet Title


FINISH SCHEDULE & GENERAL NOTES

Sheet No


|D-1.01

RELEASED FOR CONSTRUCTION


KEY NOTES - CEILING PLAN	
KEY NOTE #	DESCRIPTION
C-1	EXISTING LIGHTING DESIGN TO REMAIN THROUGHOUT AREA OPEN TO STRUCTURE.
C-2	LIGHTING SHOWN ADJUSTED FOR CLOUD DESIGN ONLY. LIGHTING OUTPUTS TO BE VERIFIED AND TO ADD ADDITIONAL LIGHTING AS NEEDED.

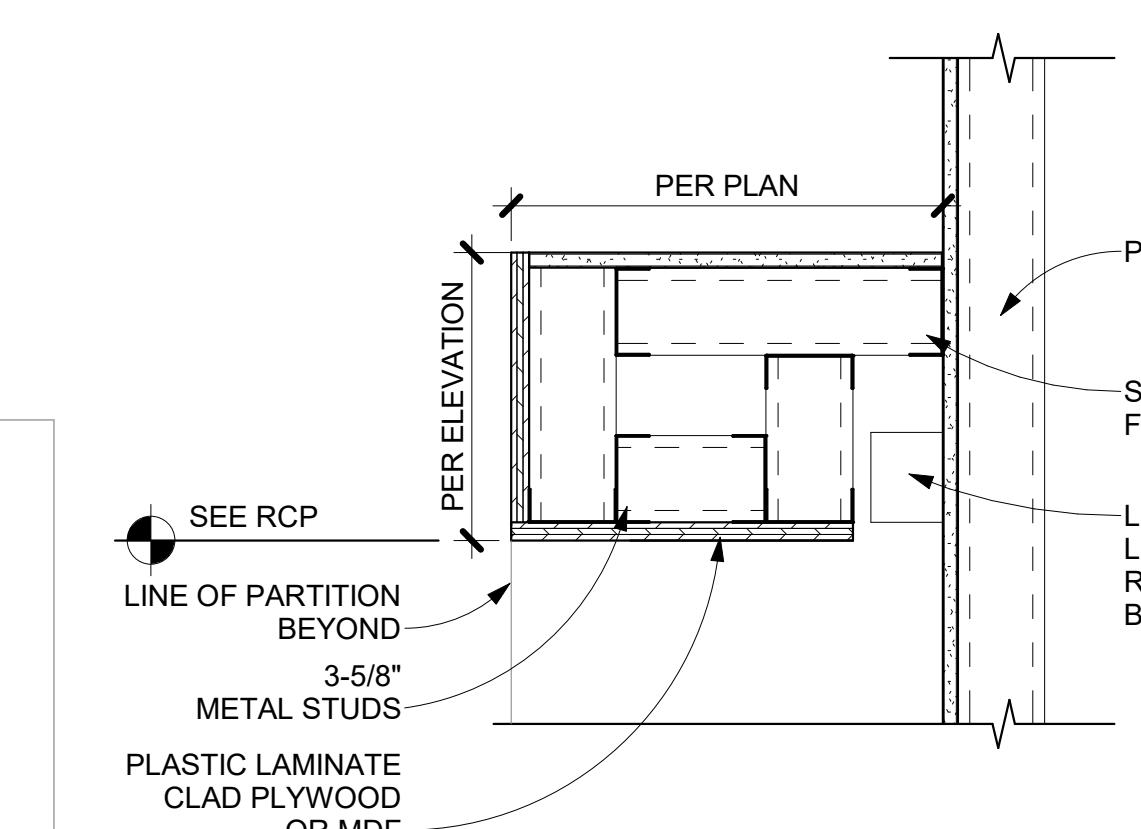


2 SOFFIT TO PARTITION WALL WASH
SCALE: 1 1/2" = 1'-0"

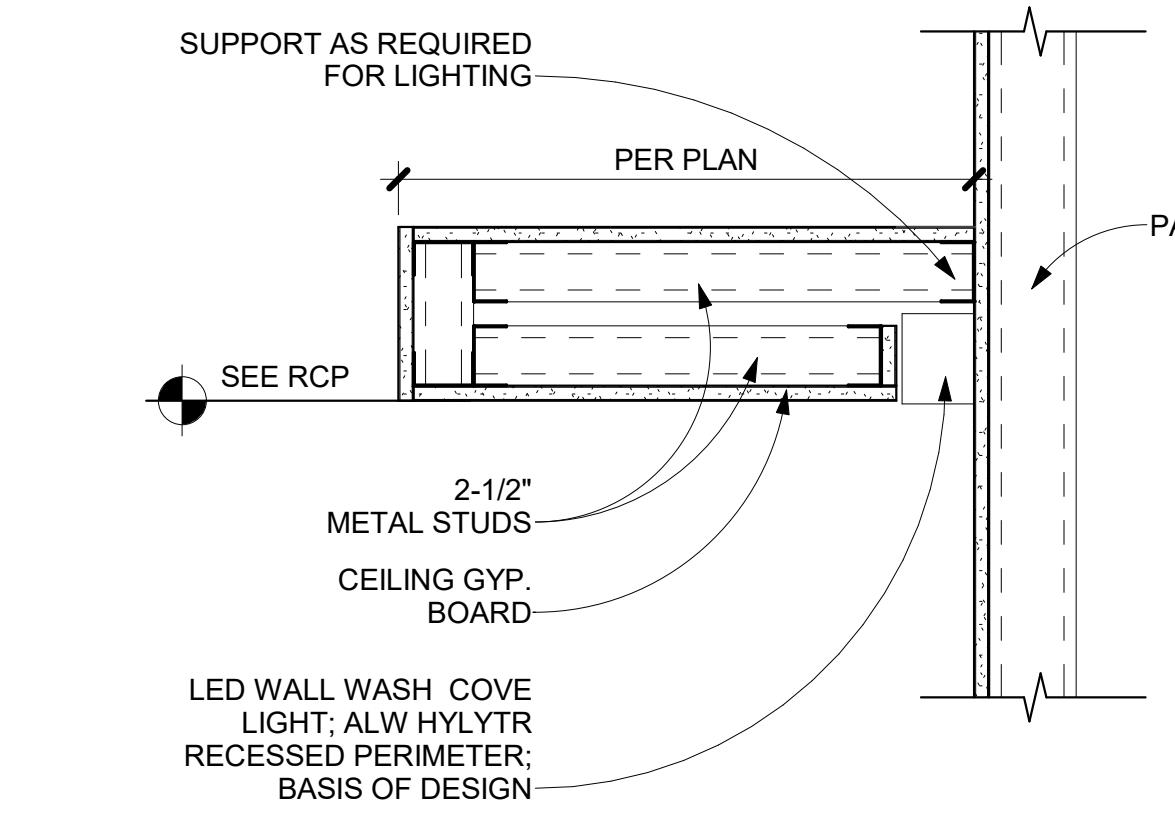

3 EYEBROW WALL WASH
SCALE: 1 1/2" = 1'-0"

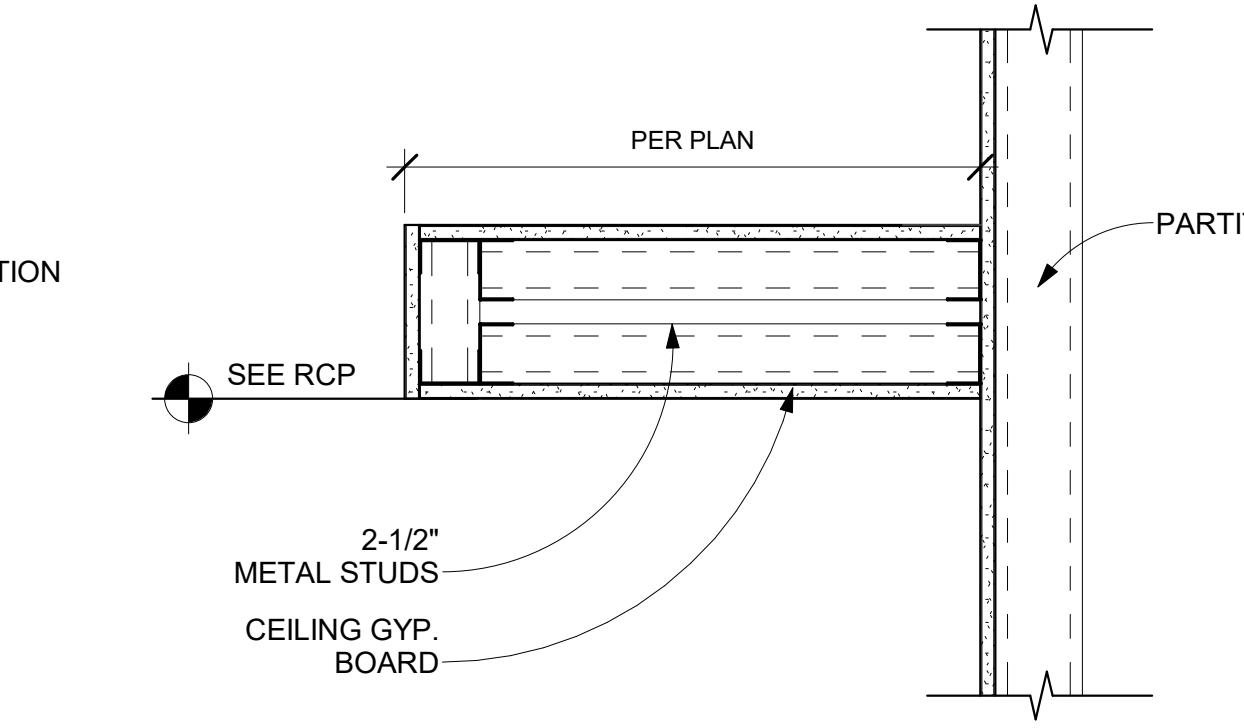

4 EYEBROW SOFFIT
SCALE: 1 1/2" = 1'-0"

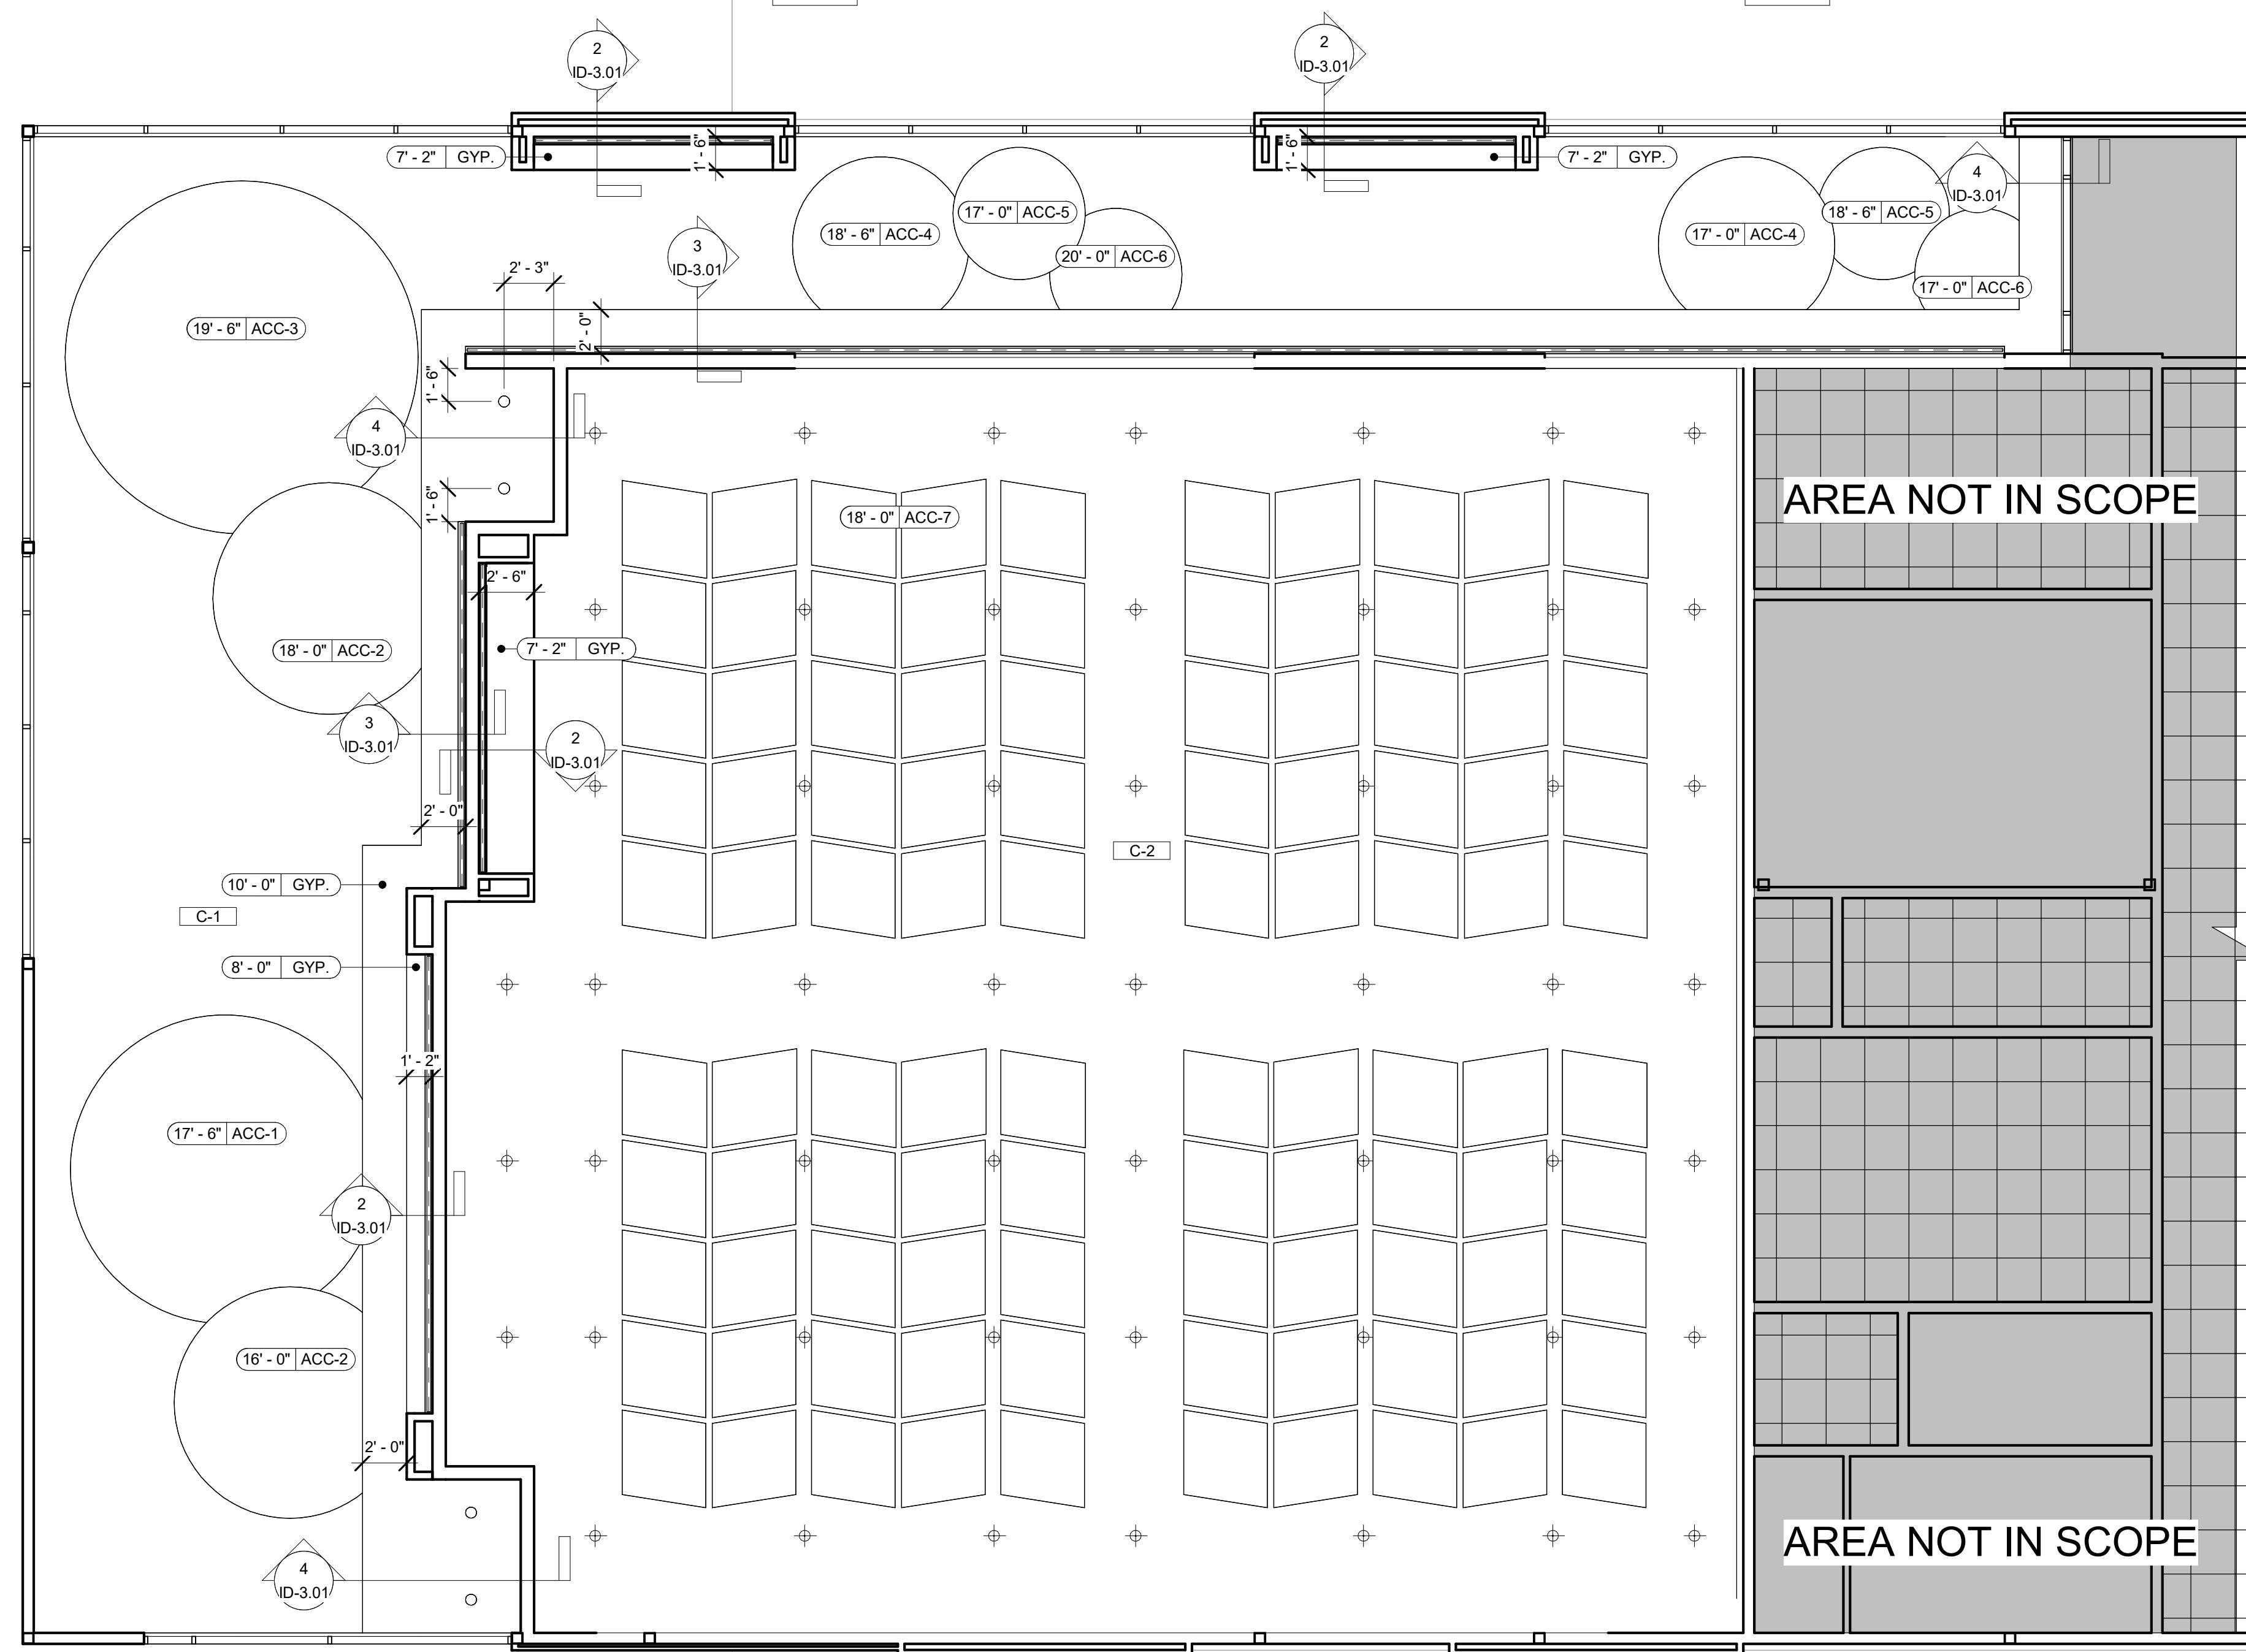

1 REFLECTED CEILING PLAN - FINISH
SCALE: 3/16" = 1'-0"

RL COUSINS COMMUNITY CENTER
SUNBELT BUILDERS

8134 GEIGER STREET, N.W.,
COVINGTON, GEORGIA

PRINT RECORD		
No.	DATE	DESCRIPTION

Drawn By
HS
Checked By
AM


Date
12/06/2024
Job No.
24040

Sheet Title
REFLECTED CEILING PLAN

Sheet No.

ID-3.01

RELEASED FOR CONSTRUCTION

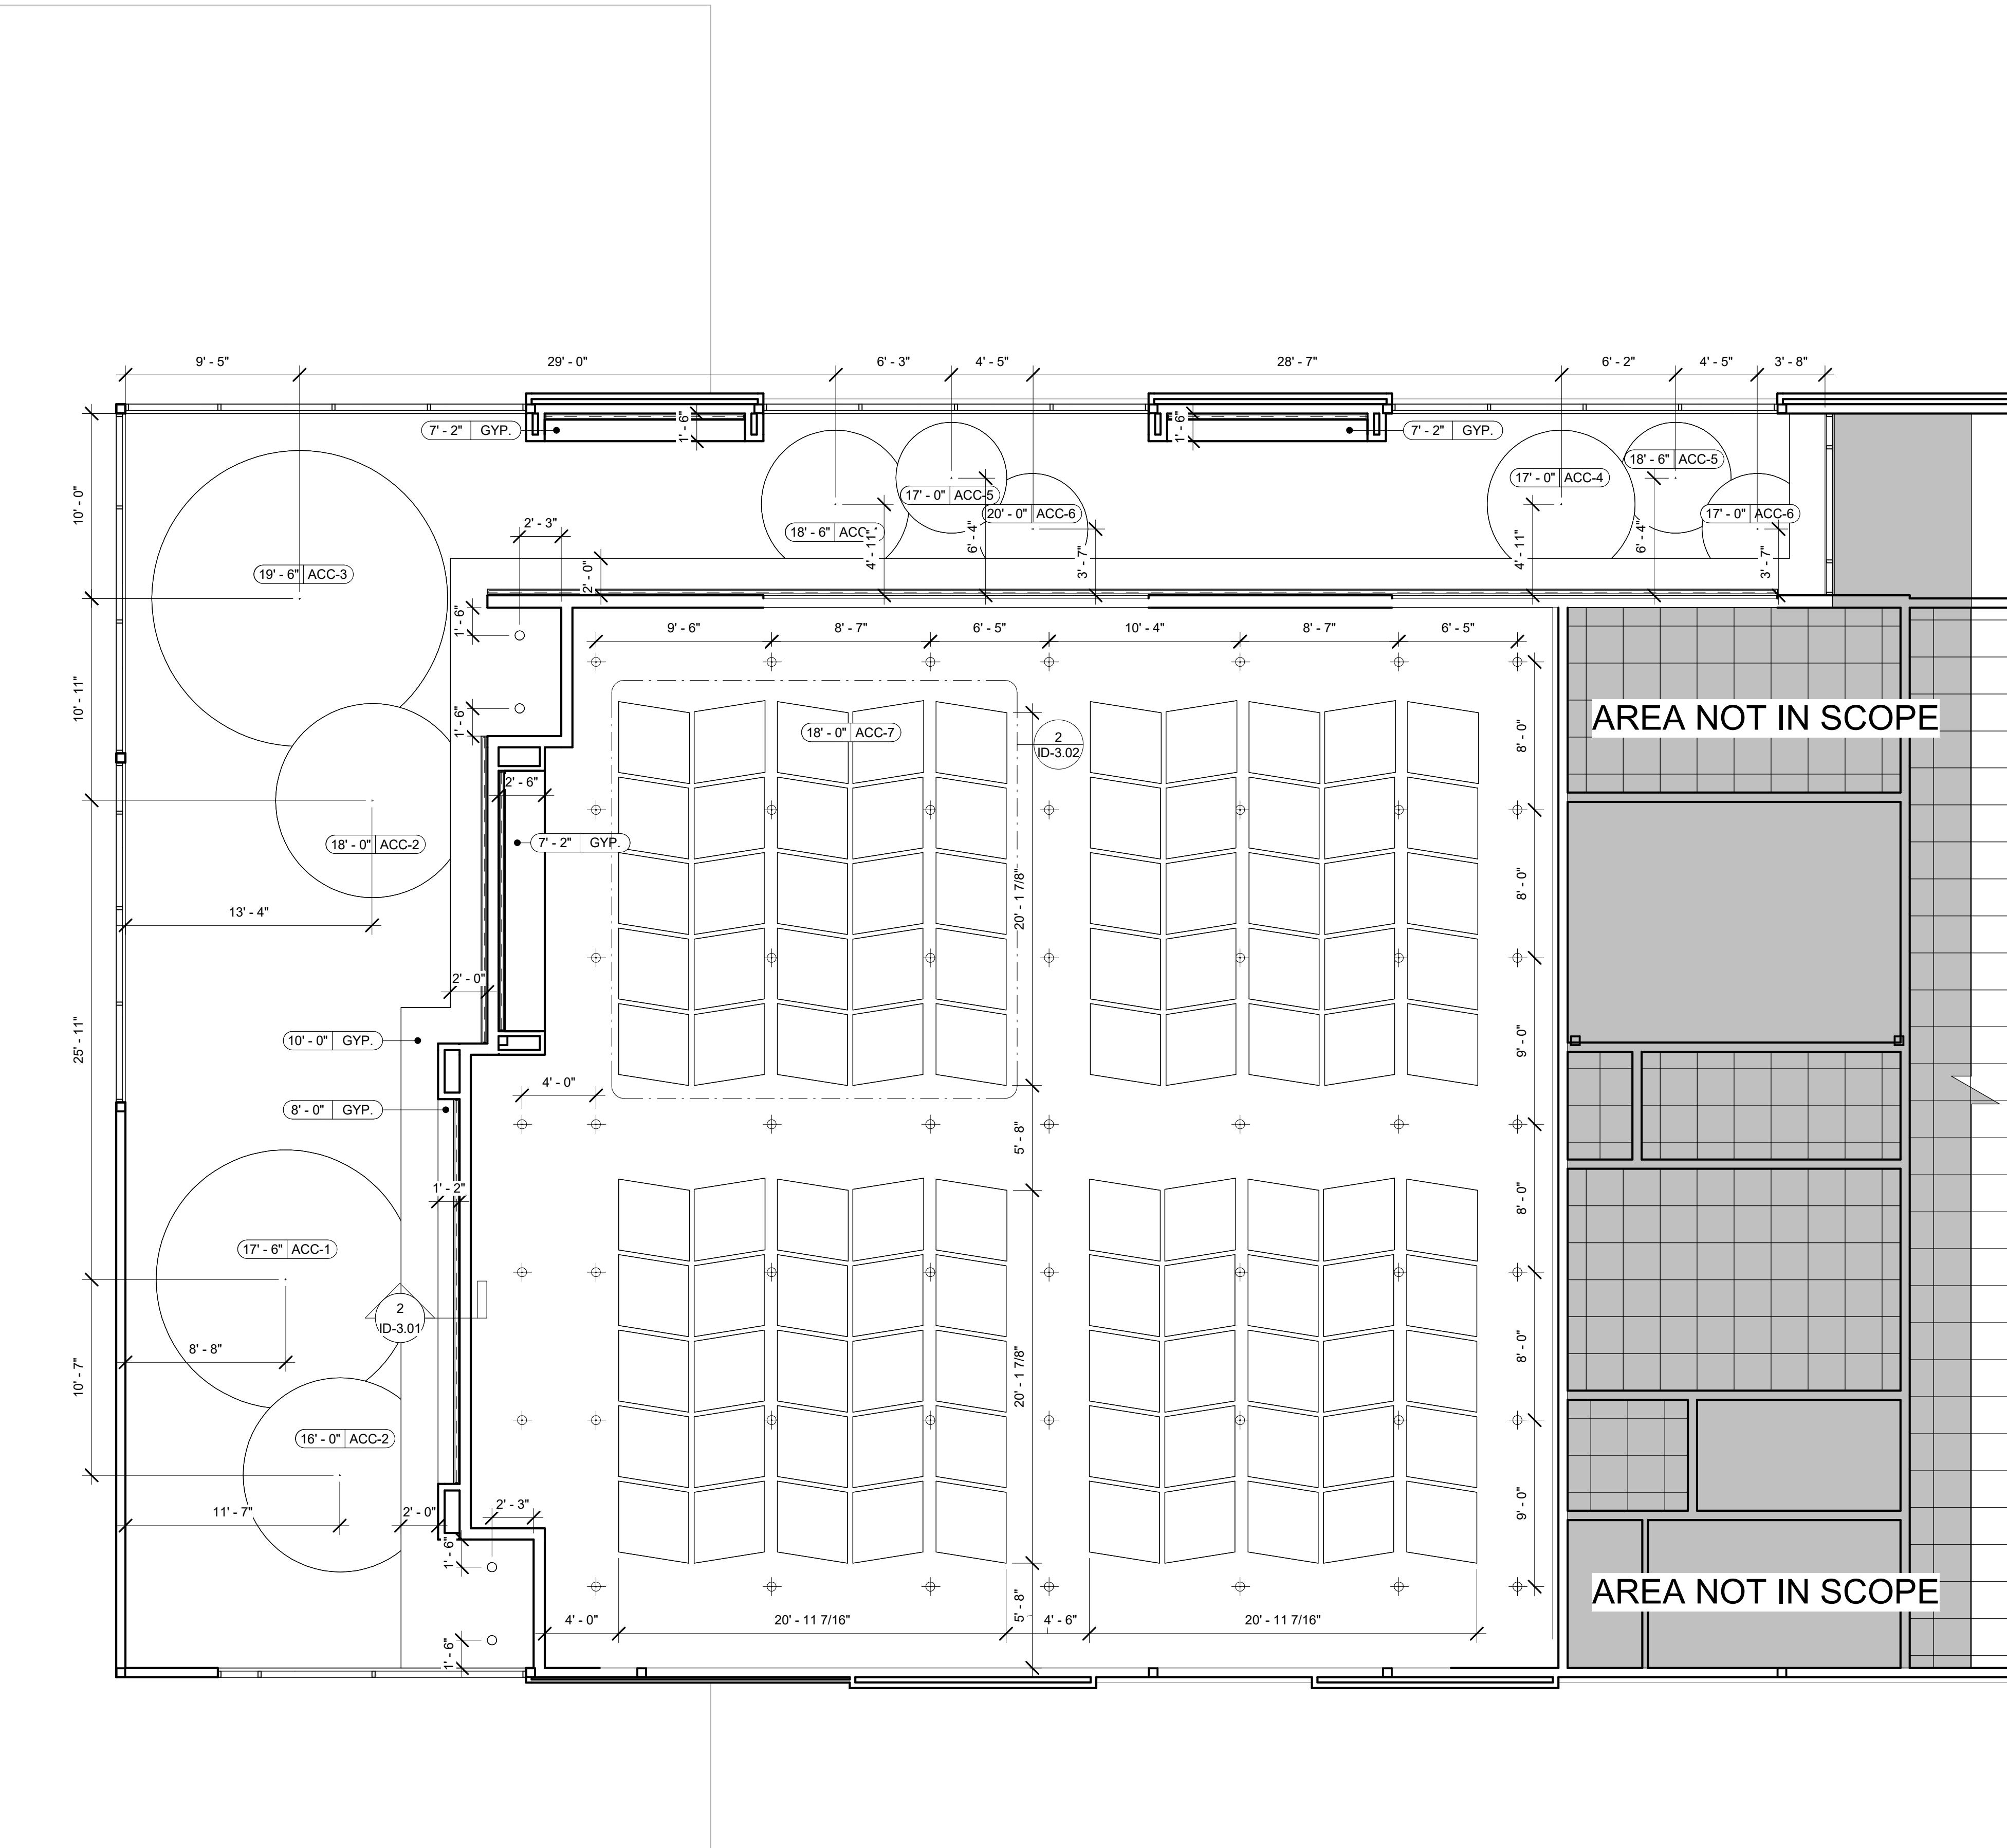


REFLECTED CEILING PLAN - FINIS

SCALE: 3/16" = 1'-0"


2 ENLARGED REFLECTED CEILING PLAN

SCAL E: 1/4" = 1'-0"

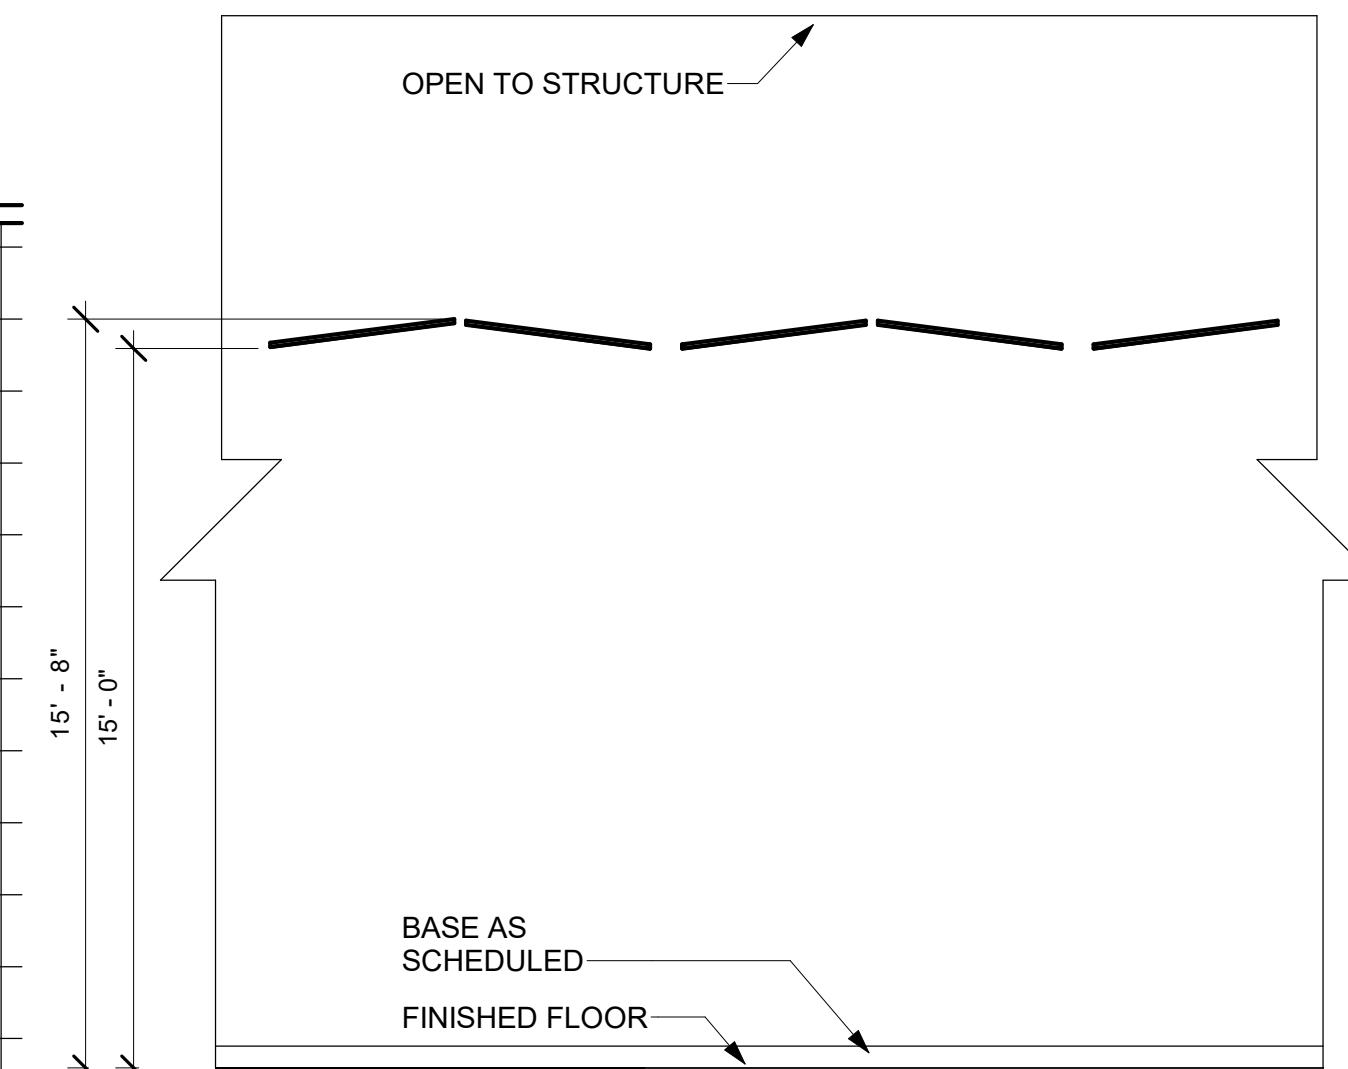

3 ANGLED CLOUD HEIGHTS

SCALE: 1/4" = 1'-0"

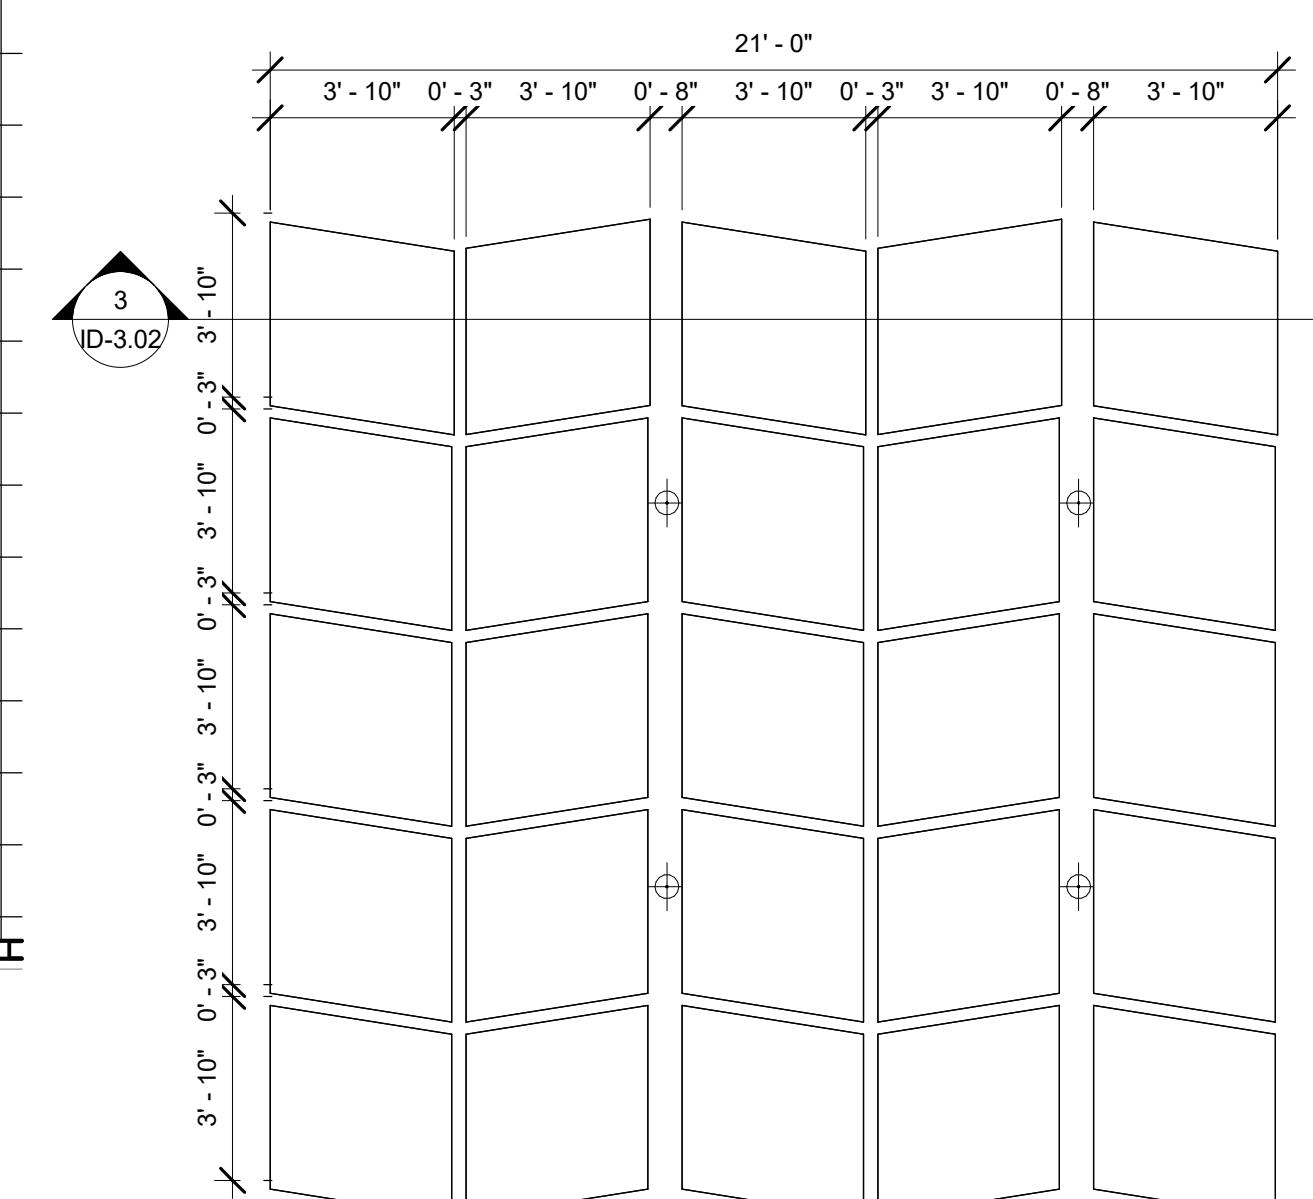

2 ENLARGED REFLECTED CEILING PLAN

SCAL E: 1/4" = 1'-0"

RL COUSINS COMMUNITY CENTER

SUNBELT BUILDERS

Drawn By _____ **Checked By** _____

Date 2/06/2024 Job No. 31040

Sheet Title

DIMENSIONED REFLECTED CEILING


PLAN

Sheet No.

ID-3-02


RELEASED FOR CONSTRUCTION

RELEASED FOR CONSTRUCTION

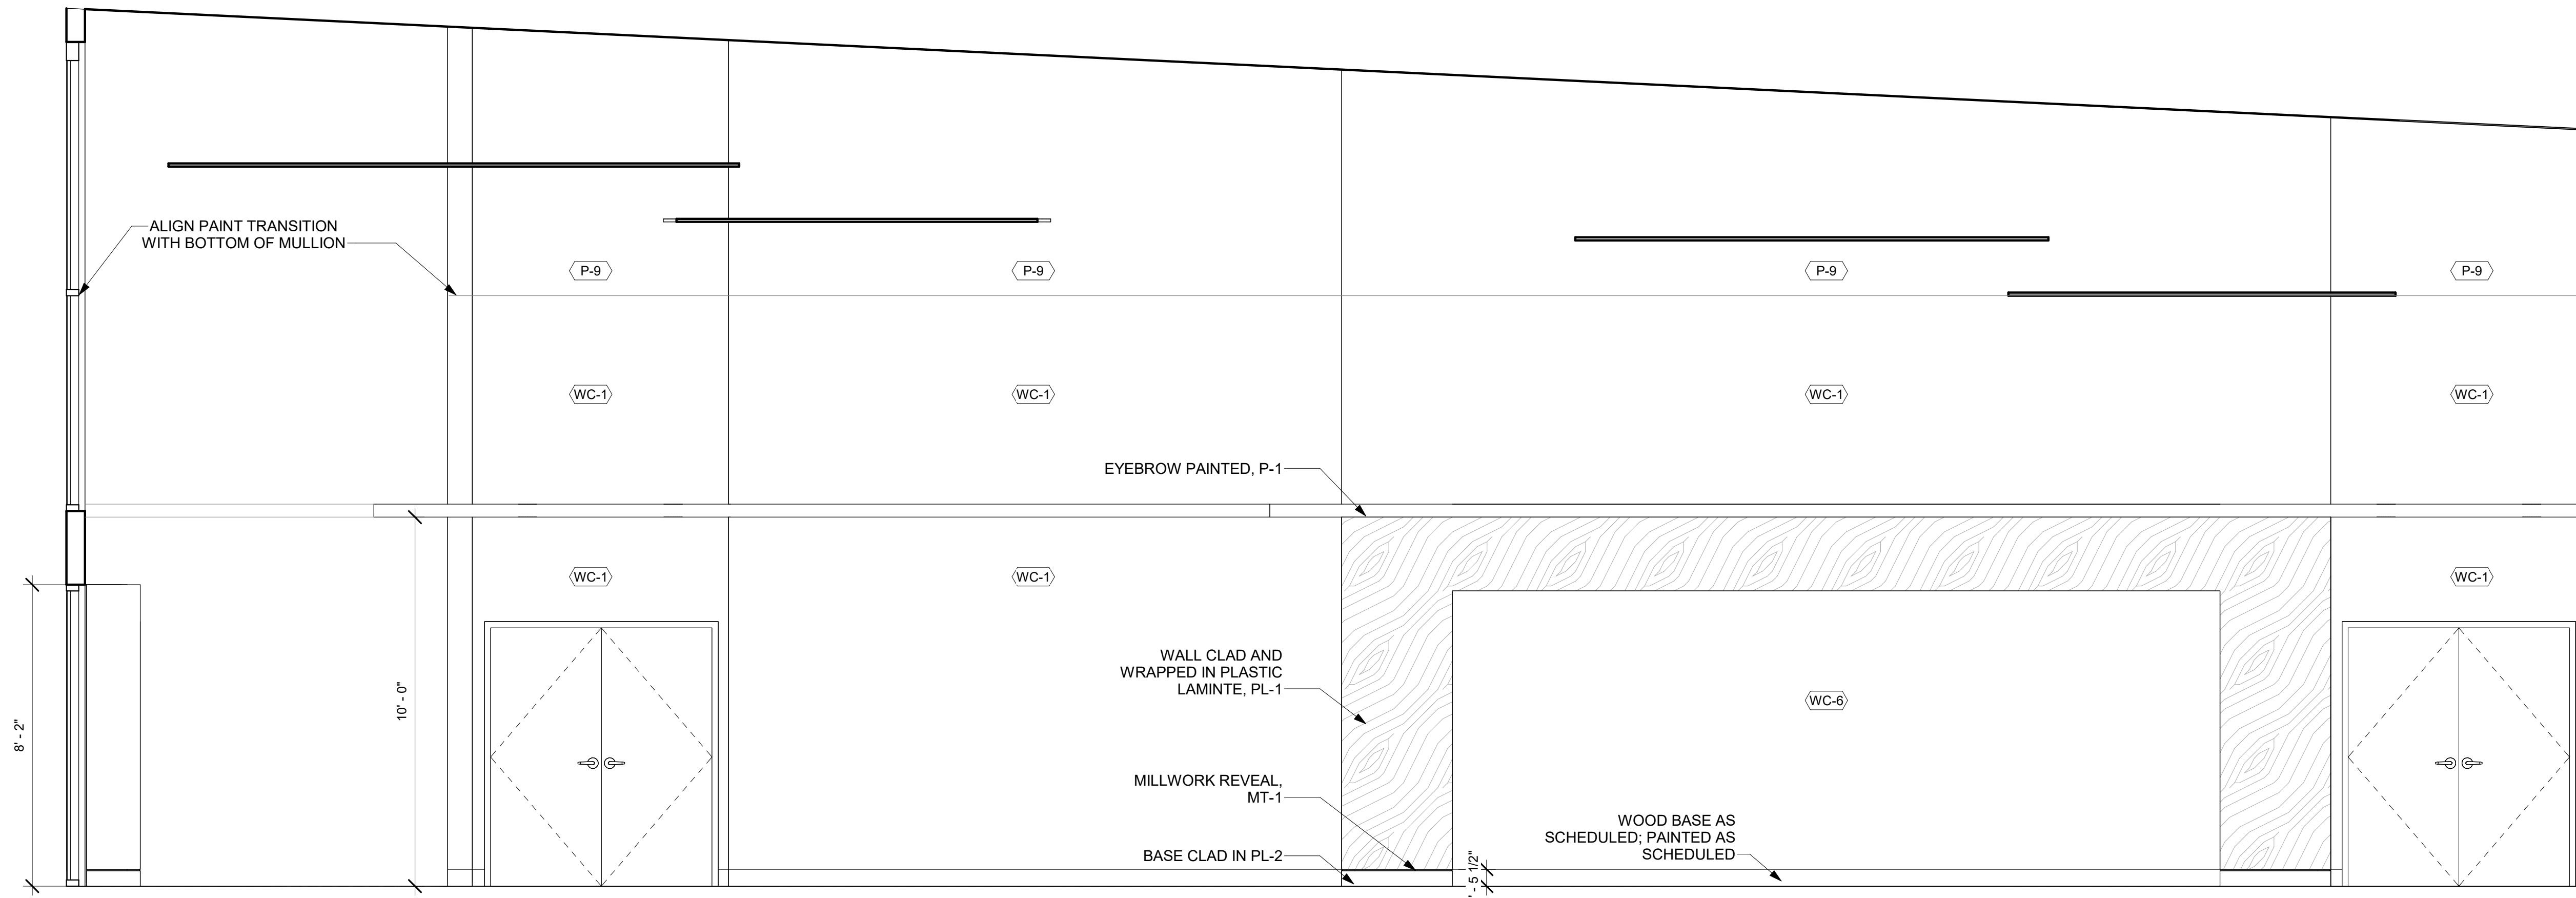

1 PRE-FUNCTION ELEVATION

SCALE: 3/8" = 1'-0"

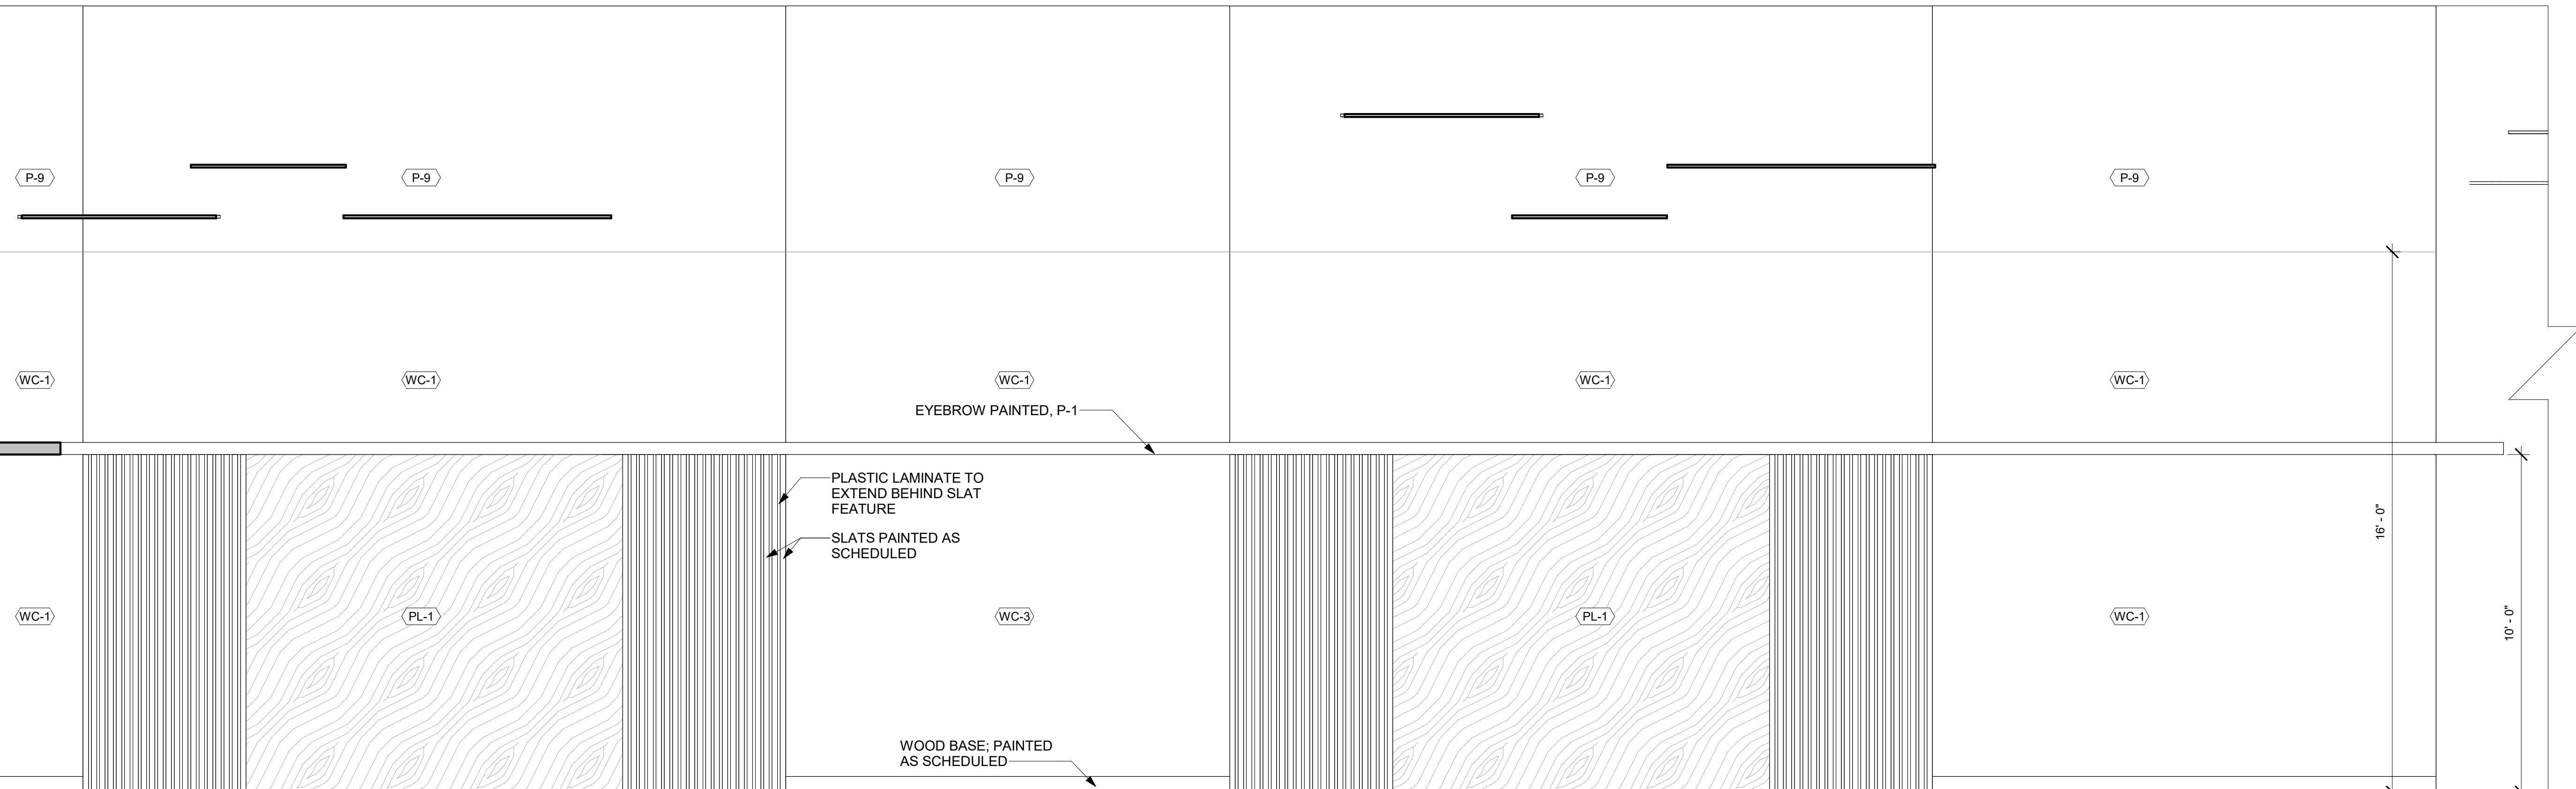

2 PRE-FUNCTION ELEVATION

SCALE: 3/8" = 1'-0"

PRINT RECORD		
No.	DATE	DESCRIPTION

Drawn By
HS

Checked By
AM


Date
12/6/2024

Job No.
24040

Sheet Title
**INTERIOR
ELEVATIONS**


Sheet No.

ID-4.01

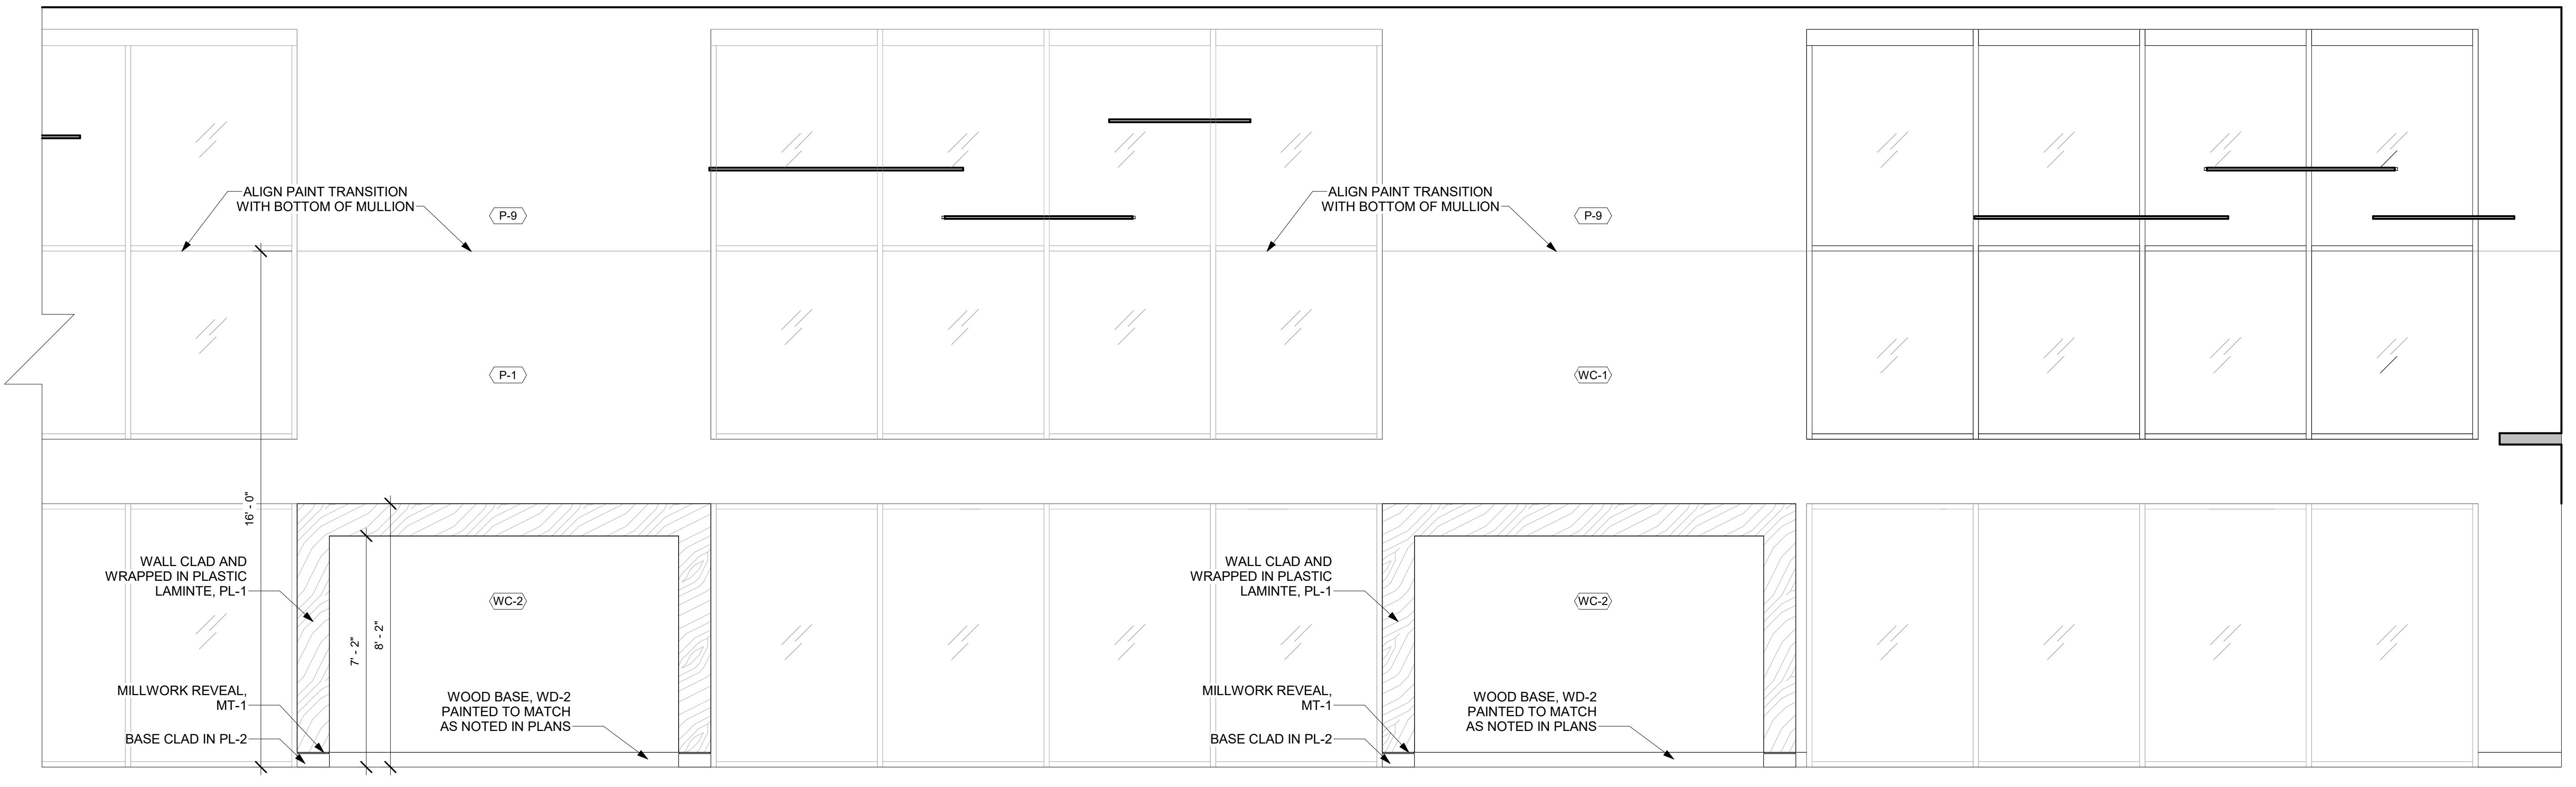


1 PRE-FUNCTION ELEVATION

SCALE: 3/8" = 1'-0"

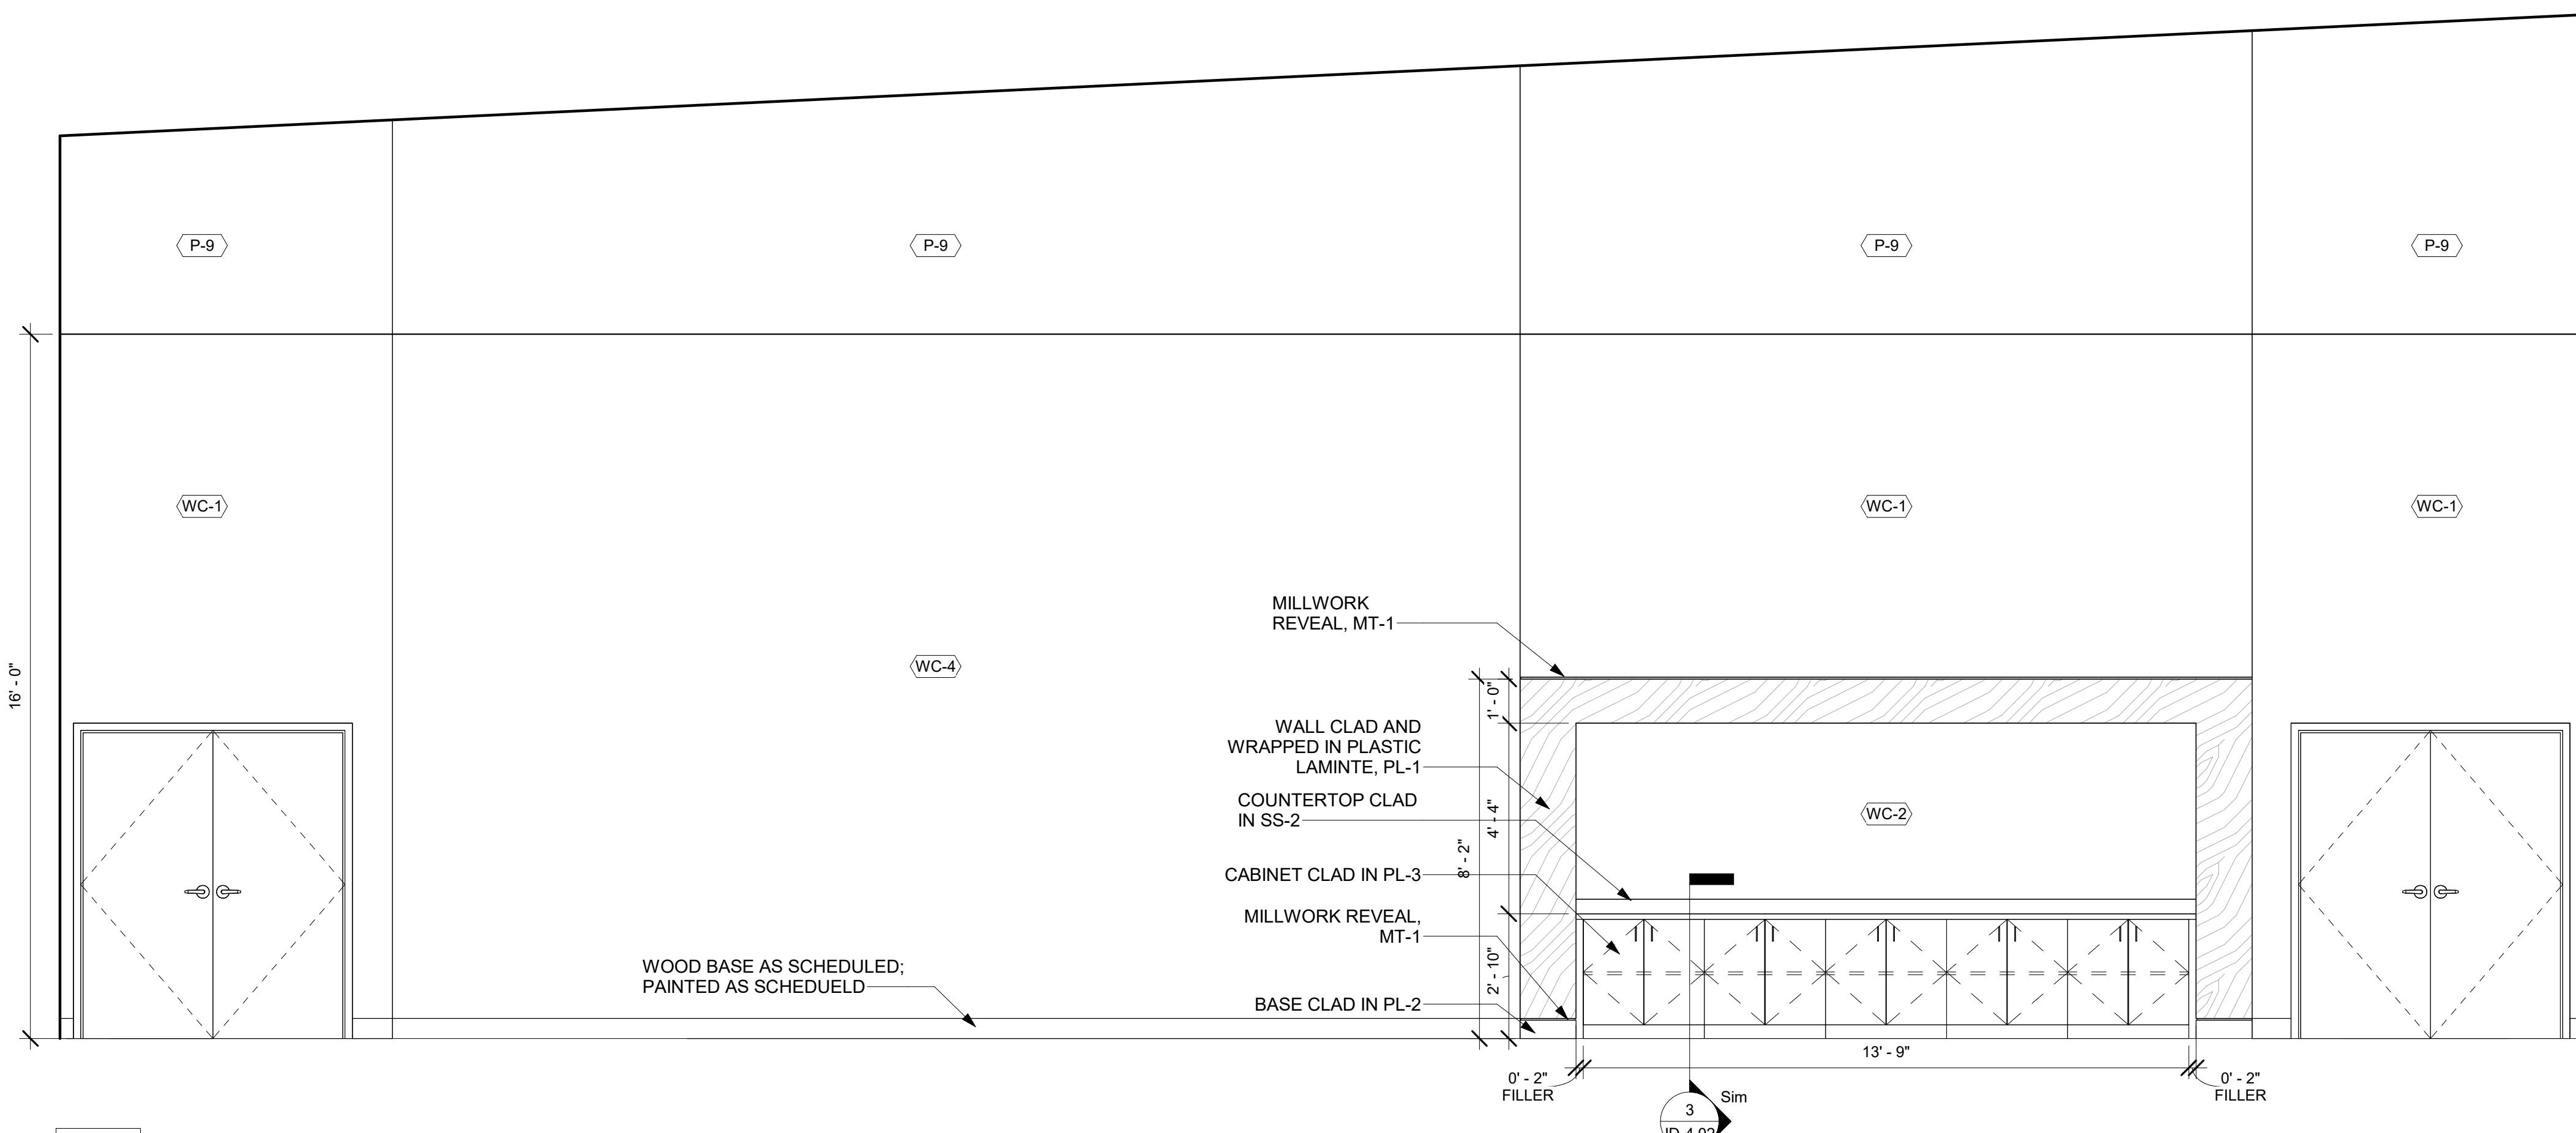

2 LARGE ACTIVITIES ROOM ELEVATION

SCALE: 3/8" = 1'-0"

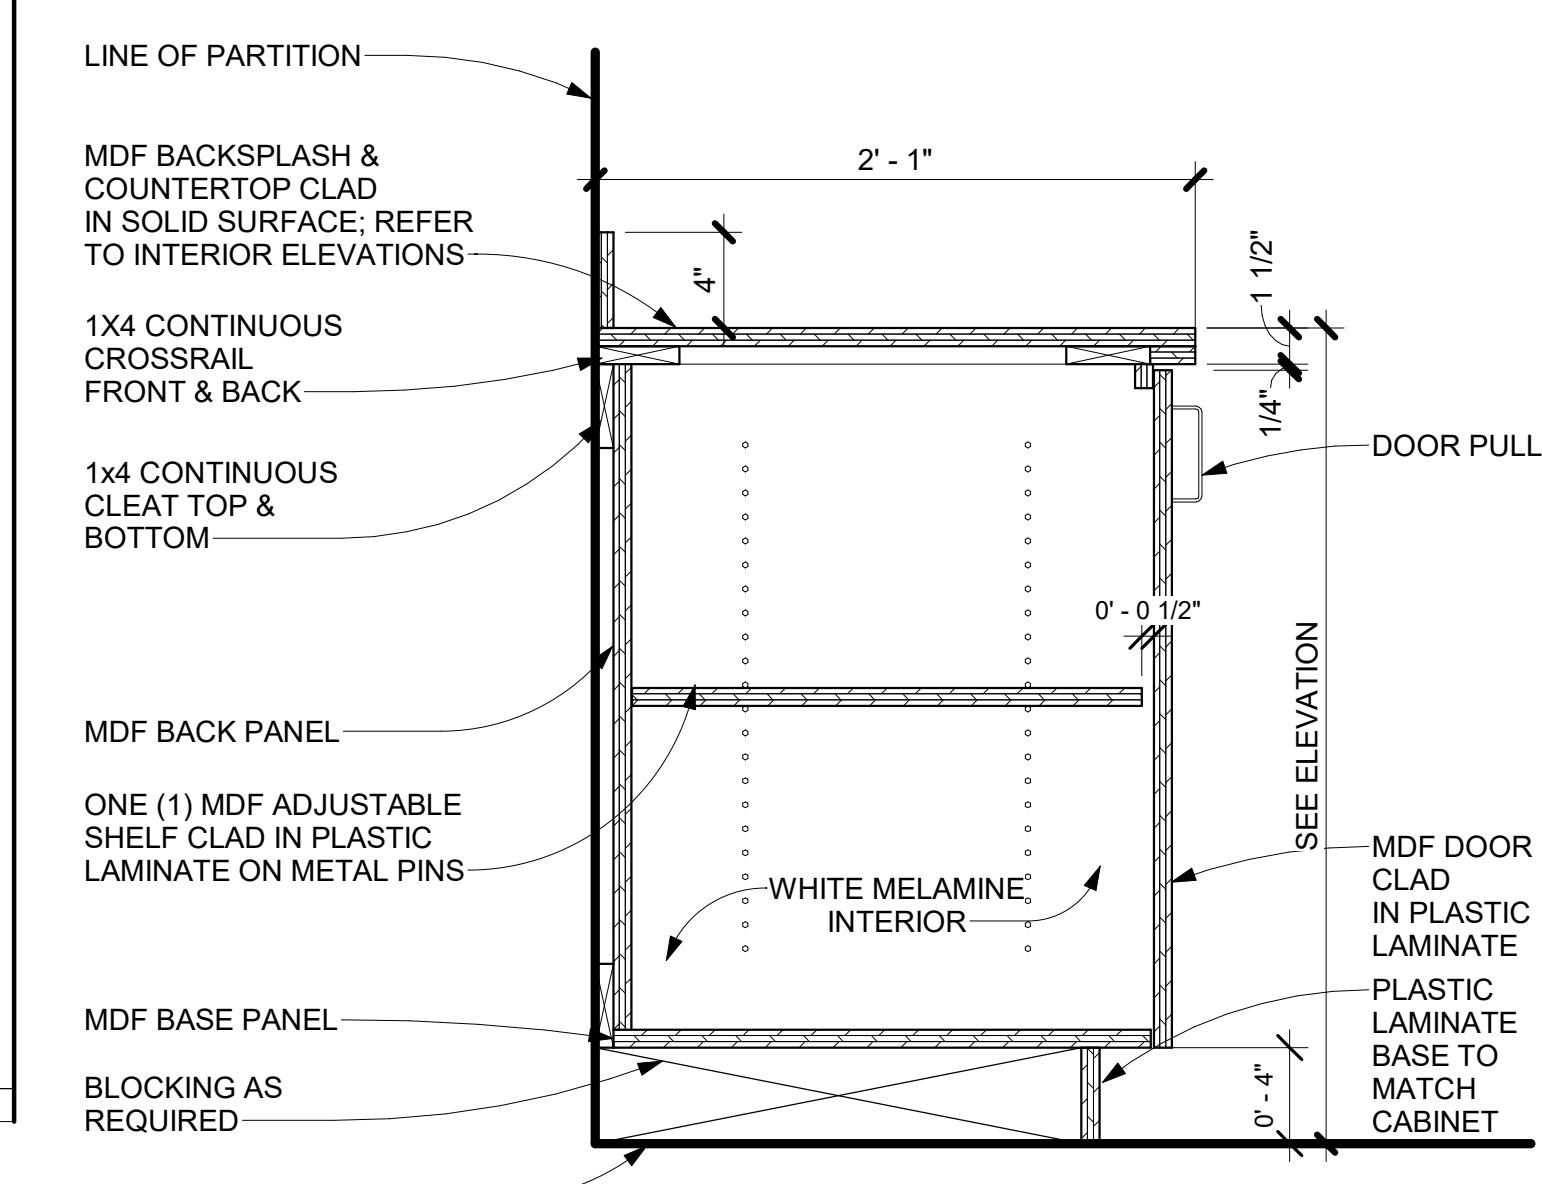

3 BASE CABINET - DOOR

SCALE: 1 1/2" = 1'-0"

**RL COUSINS COMMUNITY
CENTER**

SUNBELT BUILDERS

8134 GEIGER STREET, N.W.,
COVINGTON, GEORGIA

PRINT RECORD

No.	DATE	DESCRIPTION


Drawn By HS Checked By AM
Date 12/06/2024 Job No. 24040

Sheet Title
**INTERIOR
ELEVATIONS**

Sheet No.

ID-4.02

RELEASED FOR CONSTRUCTION

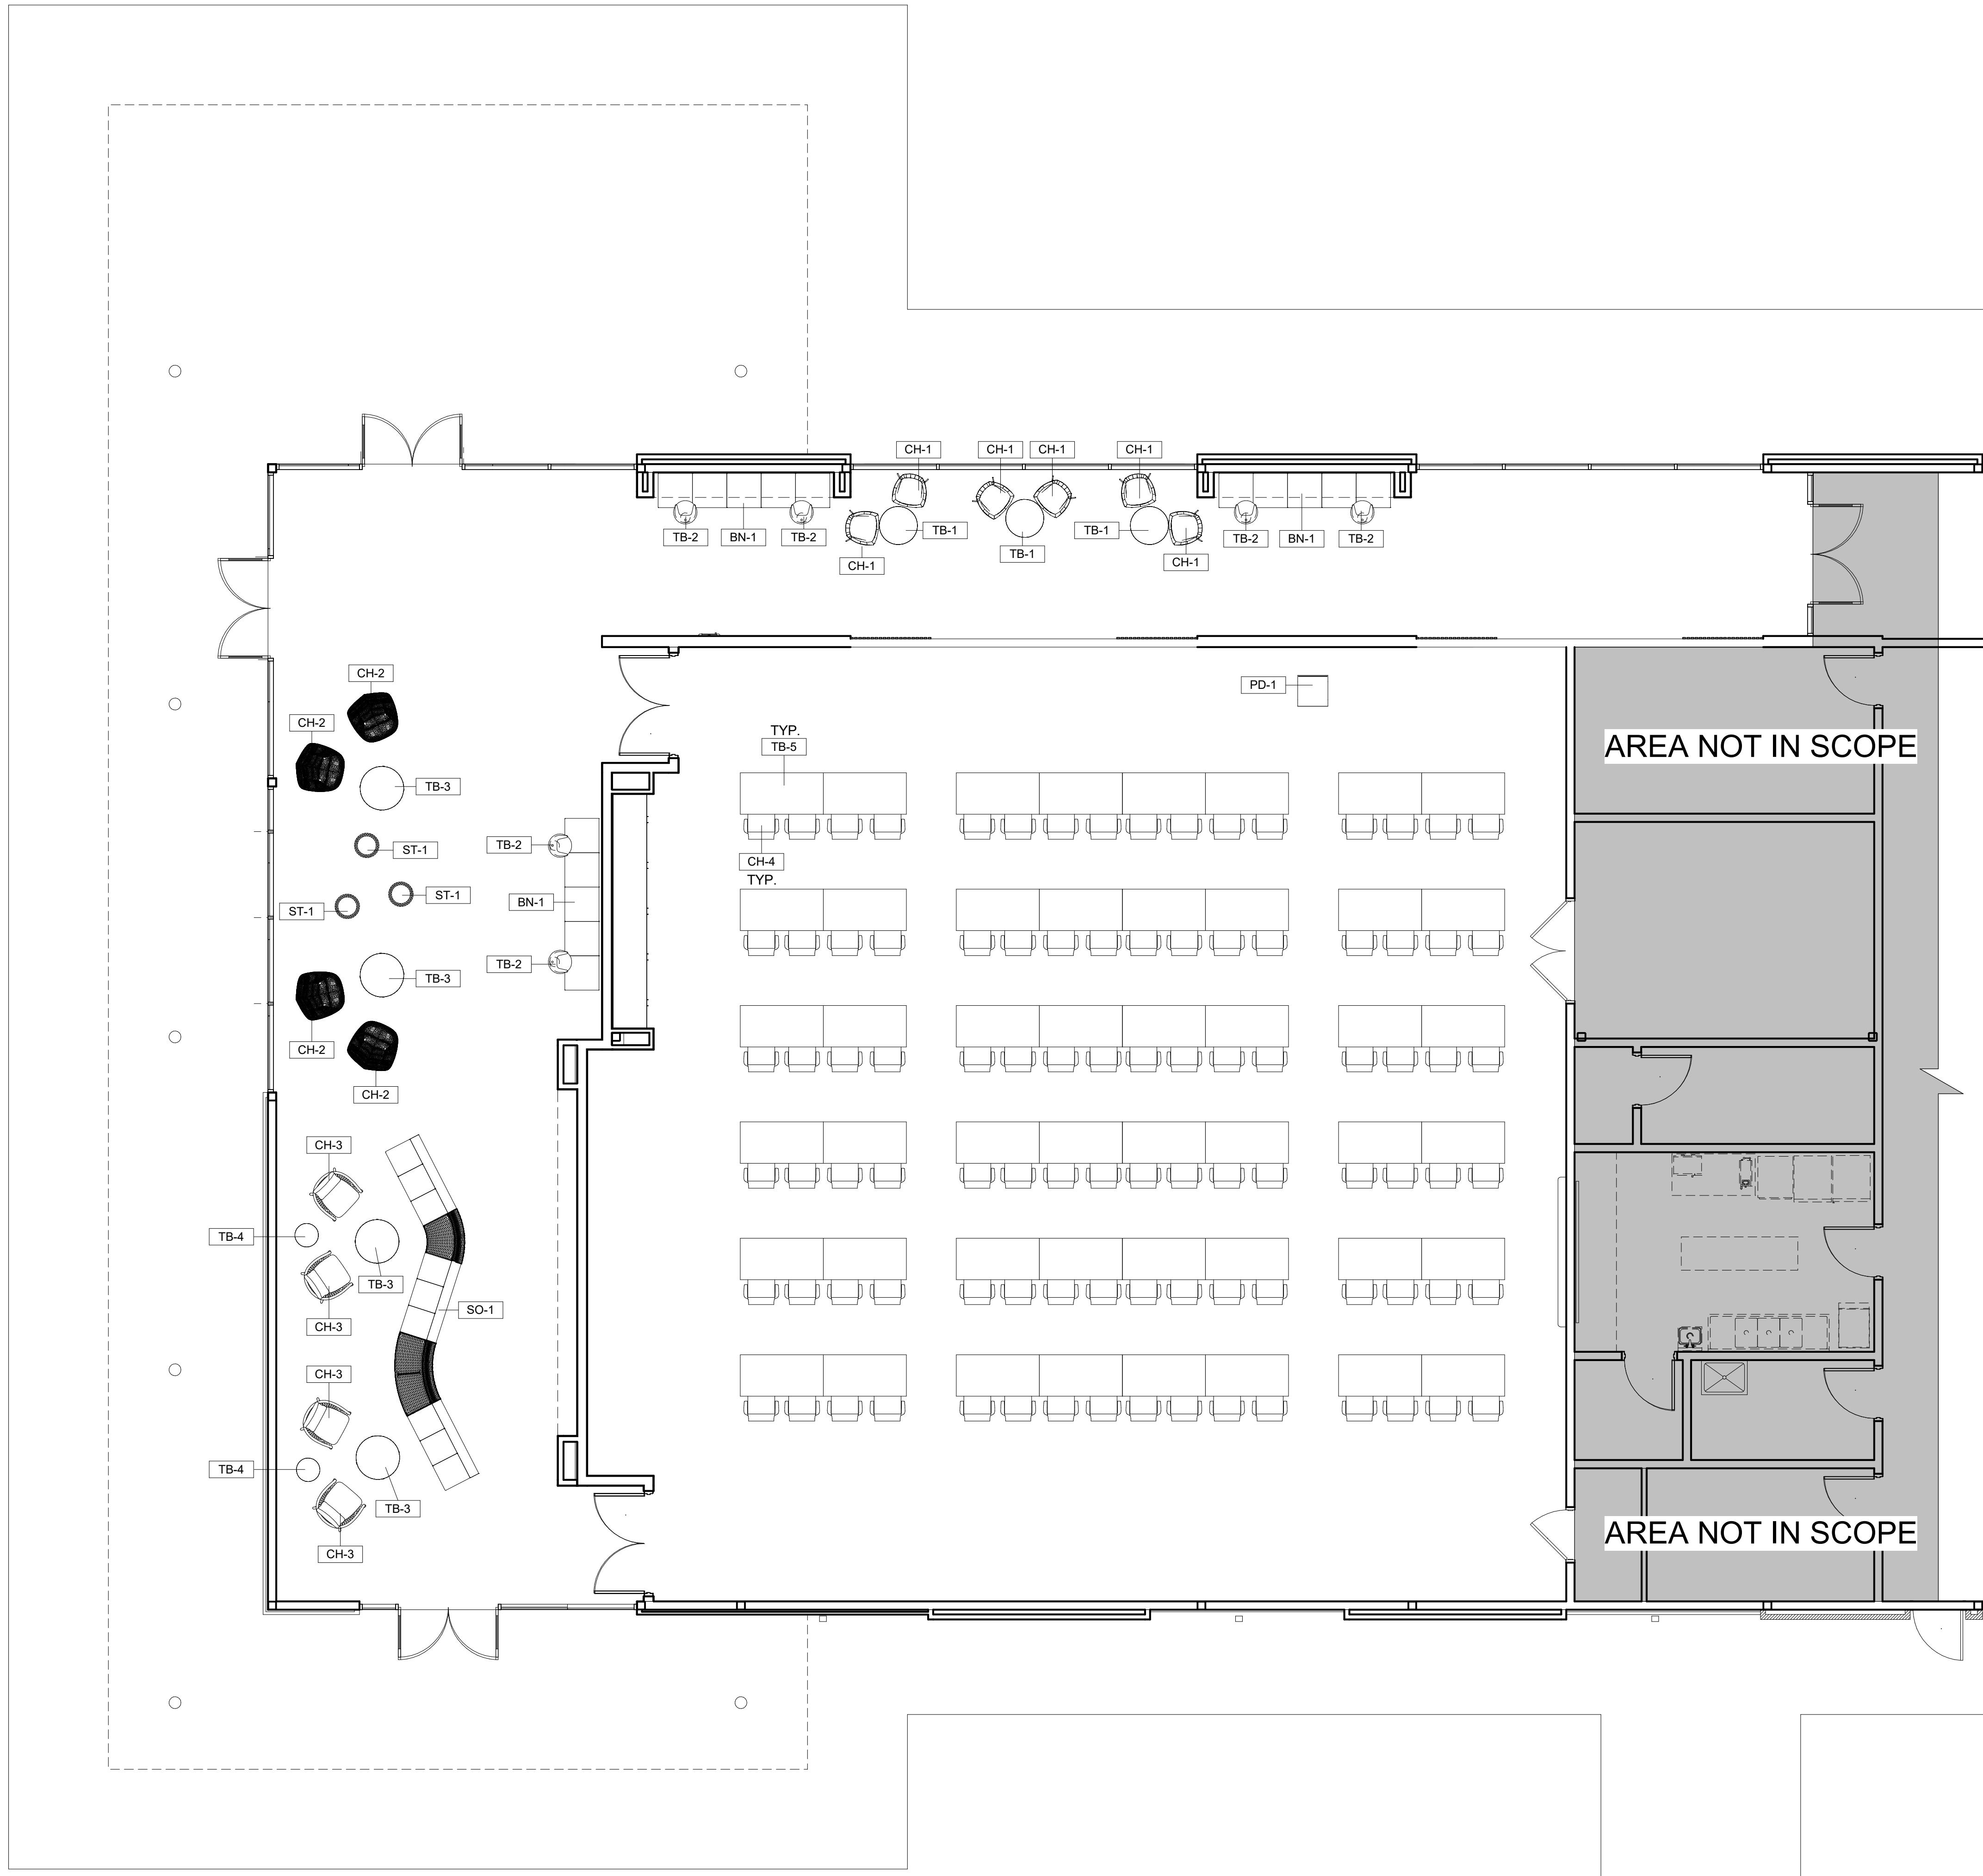

PRINT RECORD		
No.	DATE	DESCRIPTION

Drawn By **HS** Checked By **AM**

Date **12/6/2024** Job No. **24040**

Sheet Title **FURNITURE PLAN**

Sheet No.

ID-6.01

RELEASED FOR CONSTRUCTION