



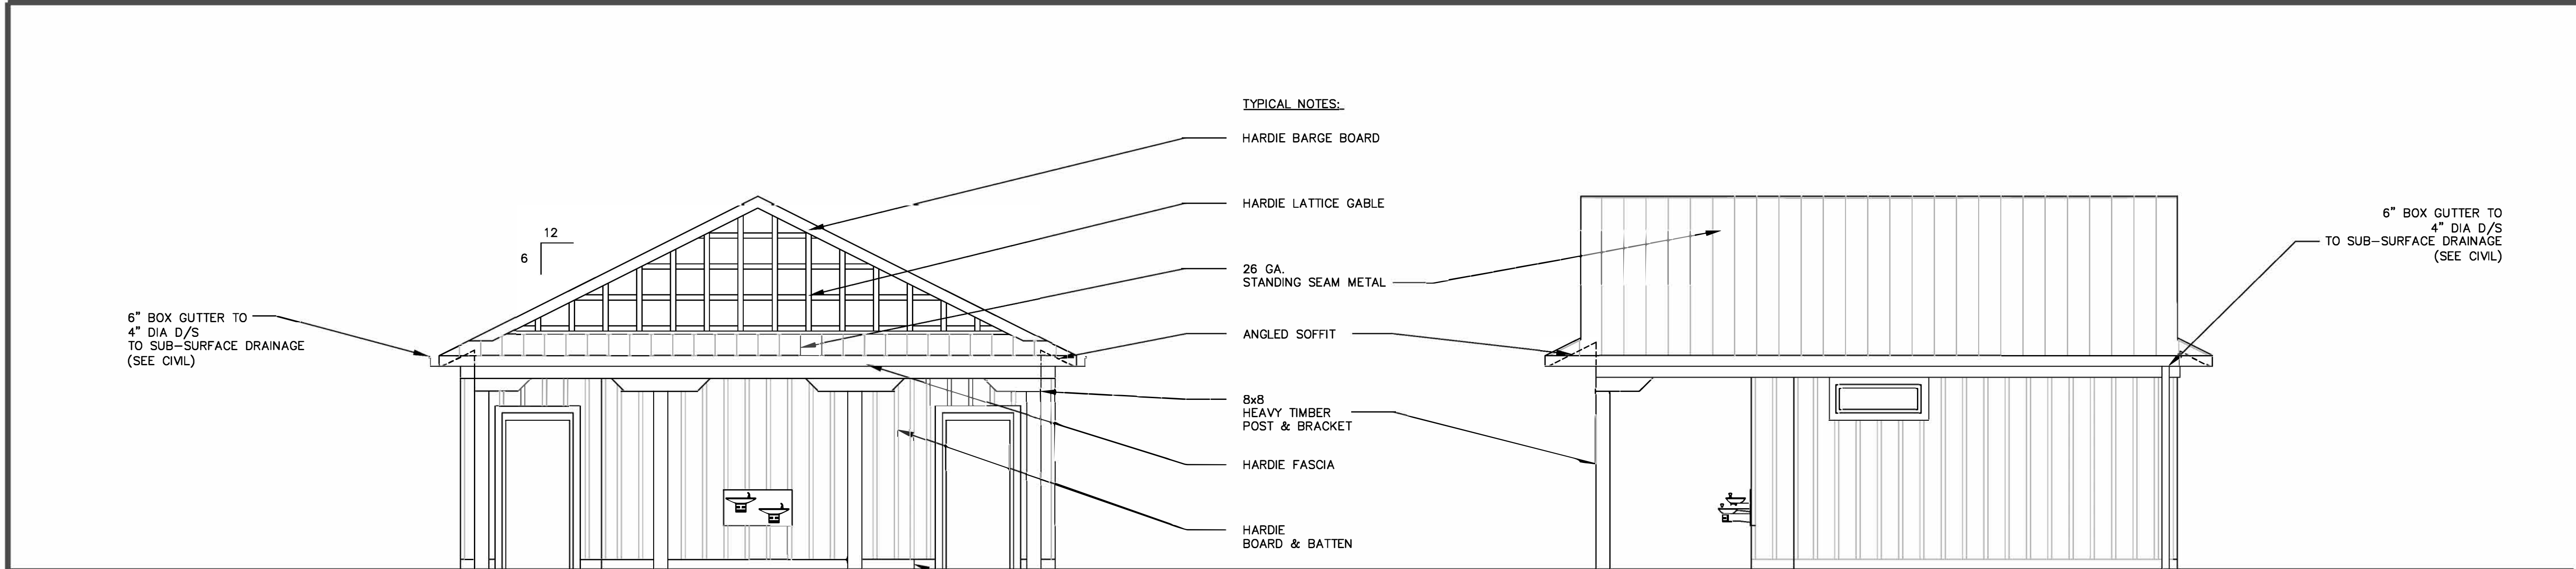

1 FRONT ELEVATION
SCALE: 1/4" = 1'-0"

2 RIGHT SIDE
SCALE: 1/4" = 1'-0"

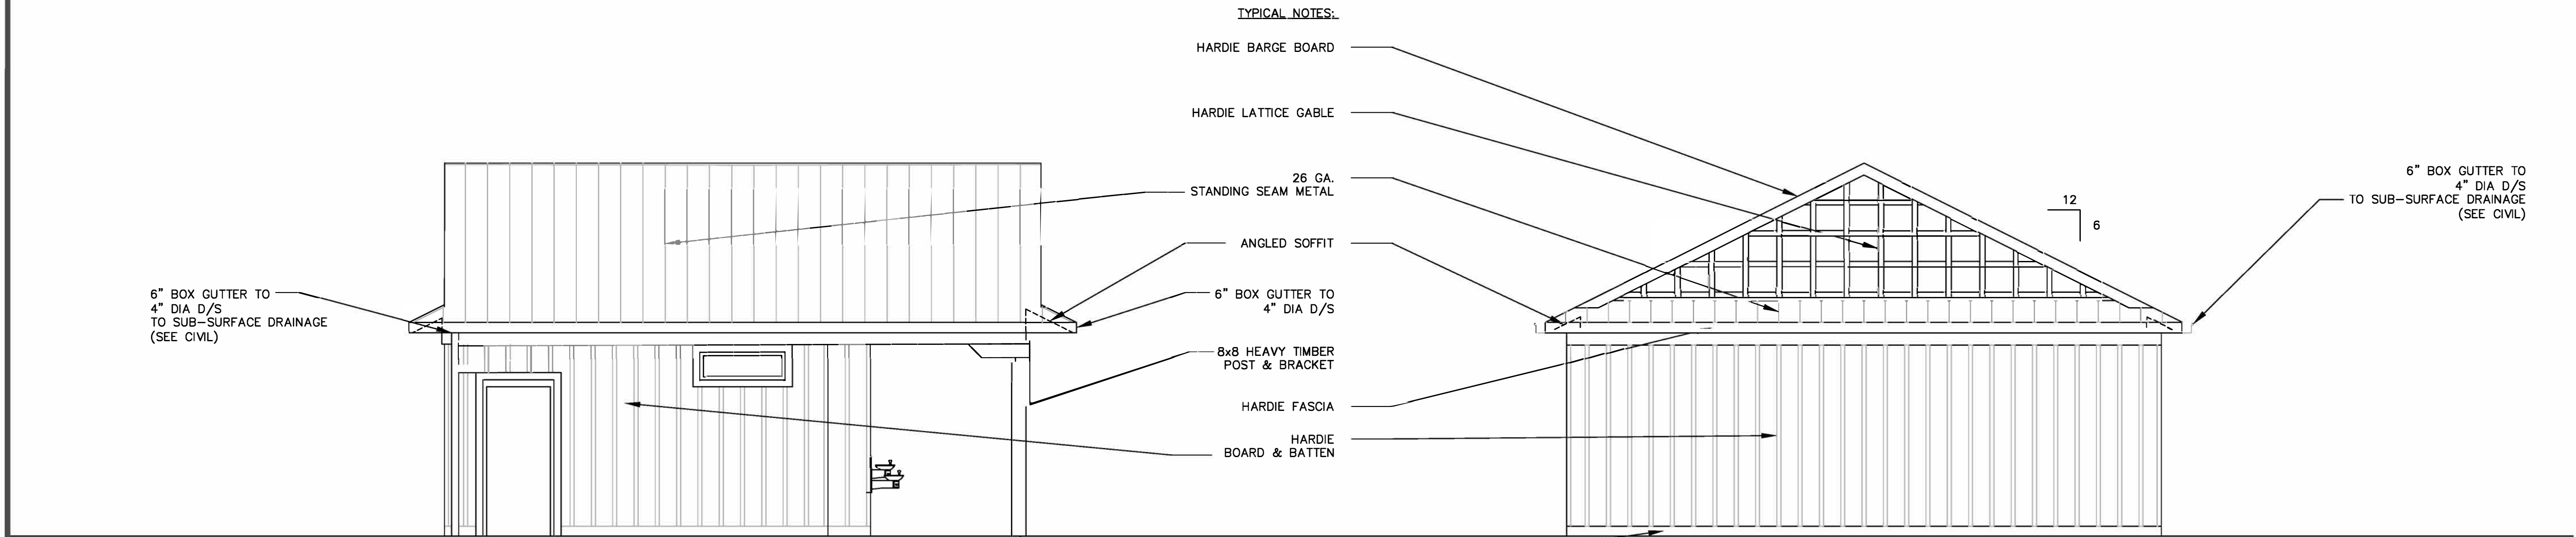

3 LEFT SIDE
SCALE: 1/4" = 1'-0"

4 REAR ELEVATION
SCALE: 1/4" = 1'-0"




REVISIONS

#	DATE

RESTROOMS
AT:

ANDREWS
PARK

501
WELLINGTON
STREET
MADISON,
GEORGIA

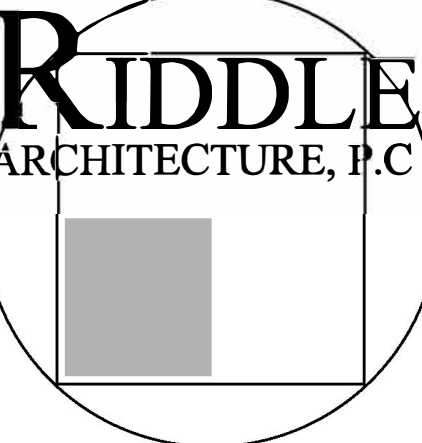

1481 HODGES MILL ROAD
WATKINSVILLE, GA
30677
(404) 285-8646

TITLE: ELEVATIONS

JOB #: 2513

DATE: 02.04.26

SHEET #

A-1.0