


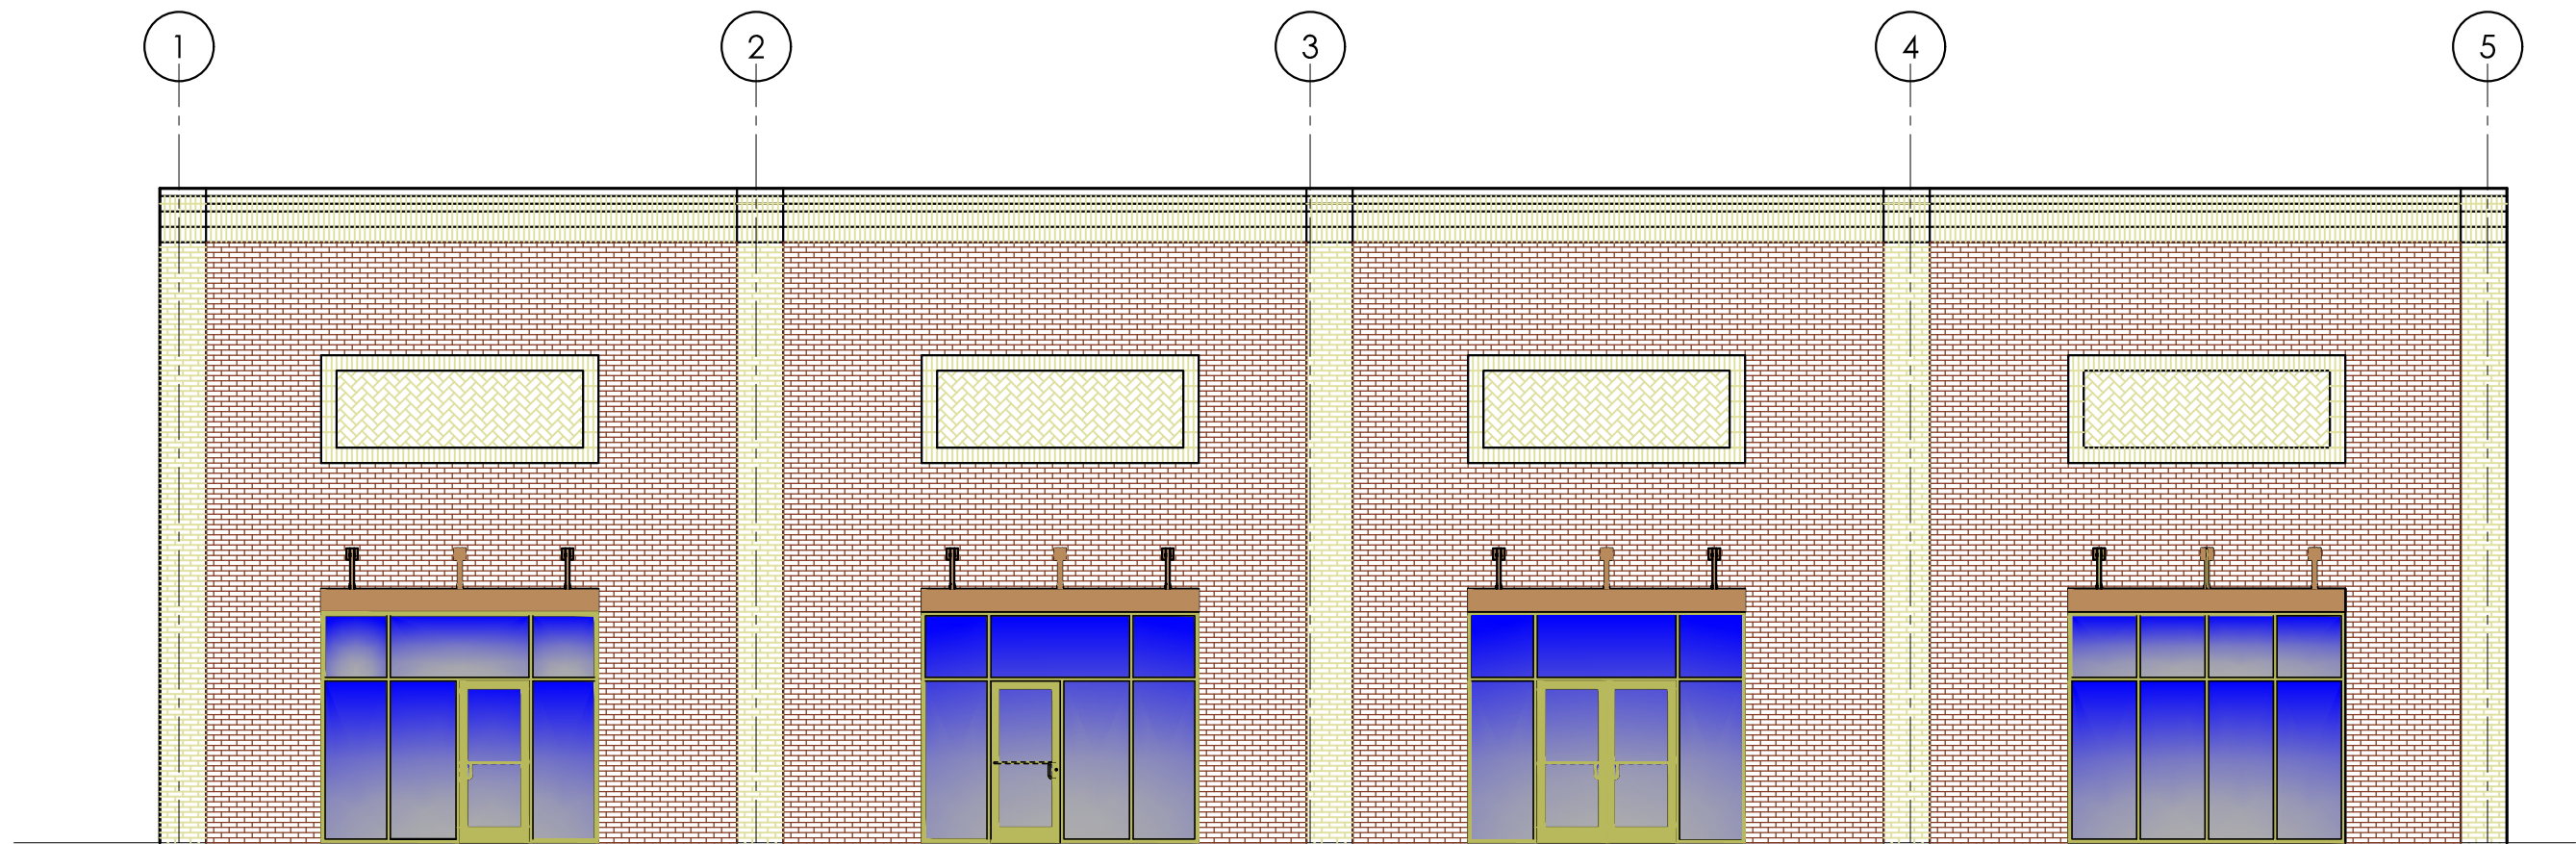

1 FRONT ELEVATION OPTION # 1
SCALE: 1/8" = 1'-0"

ISSUES / REVISIONS	
DATE	DESCRIPTION