


Demolition Plan
SCALE: 1/8" = 1'-0"

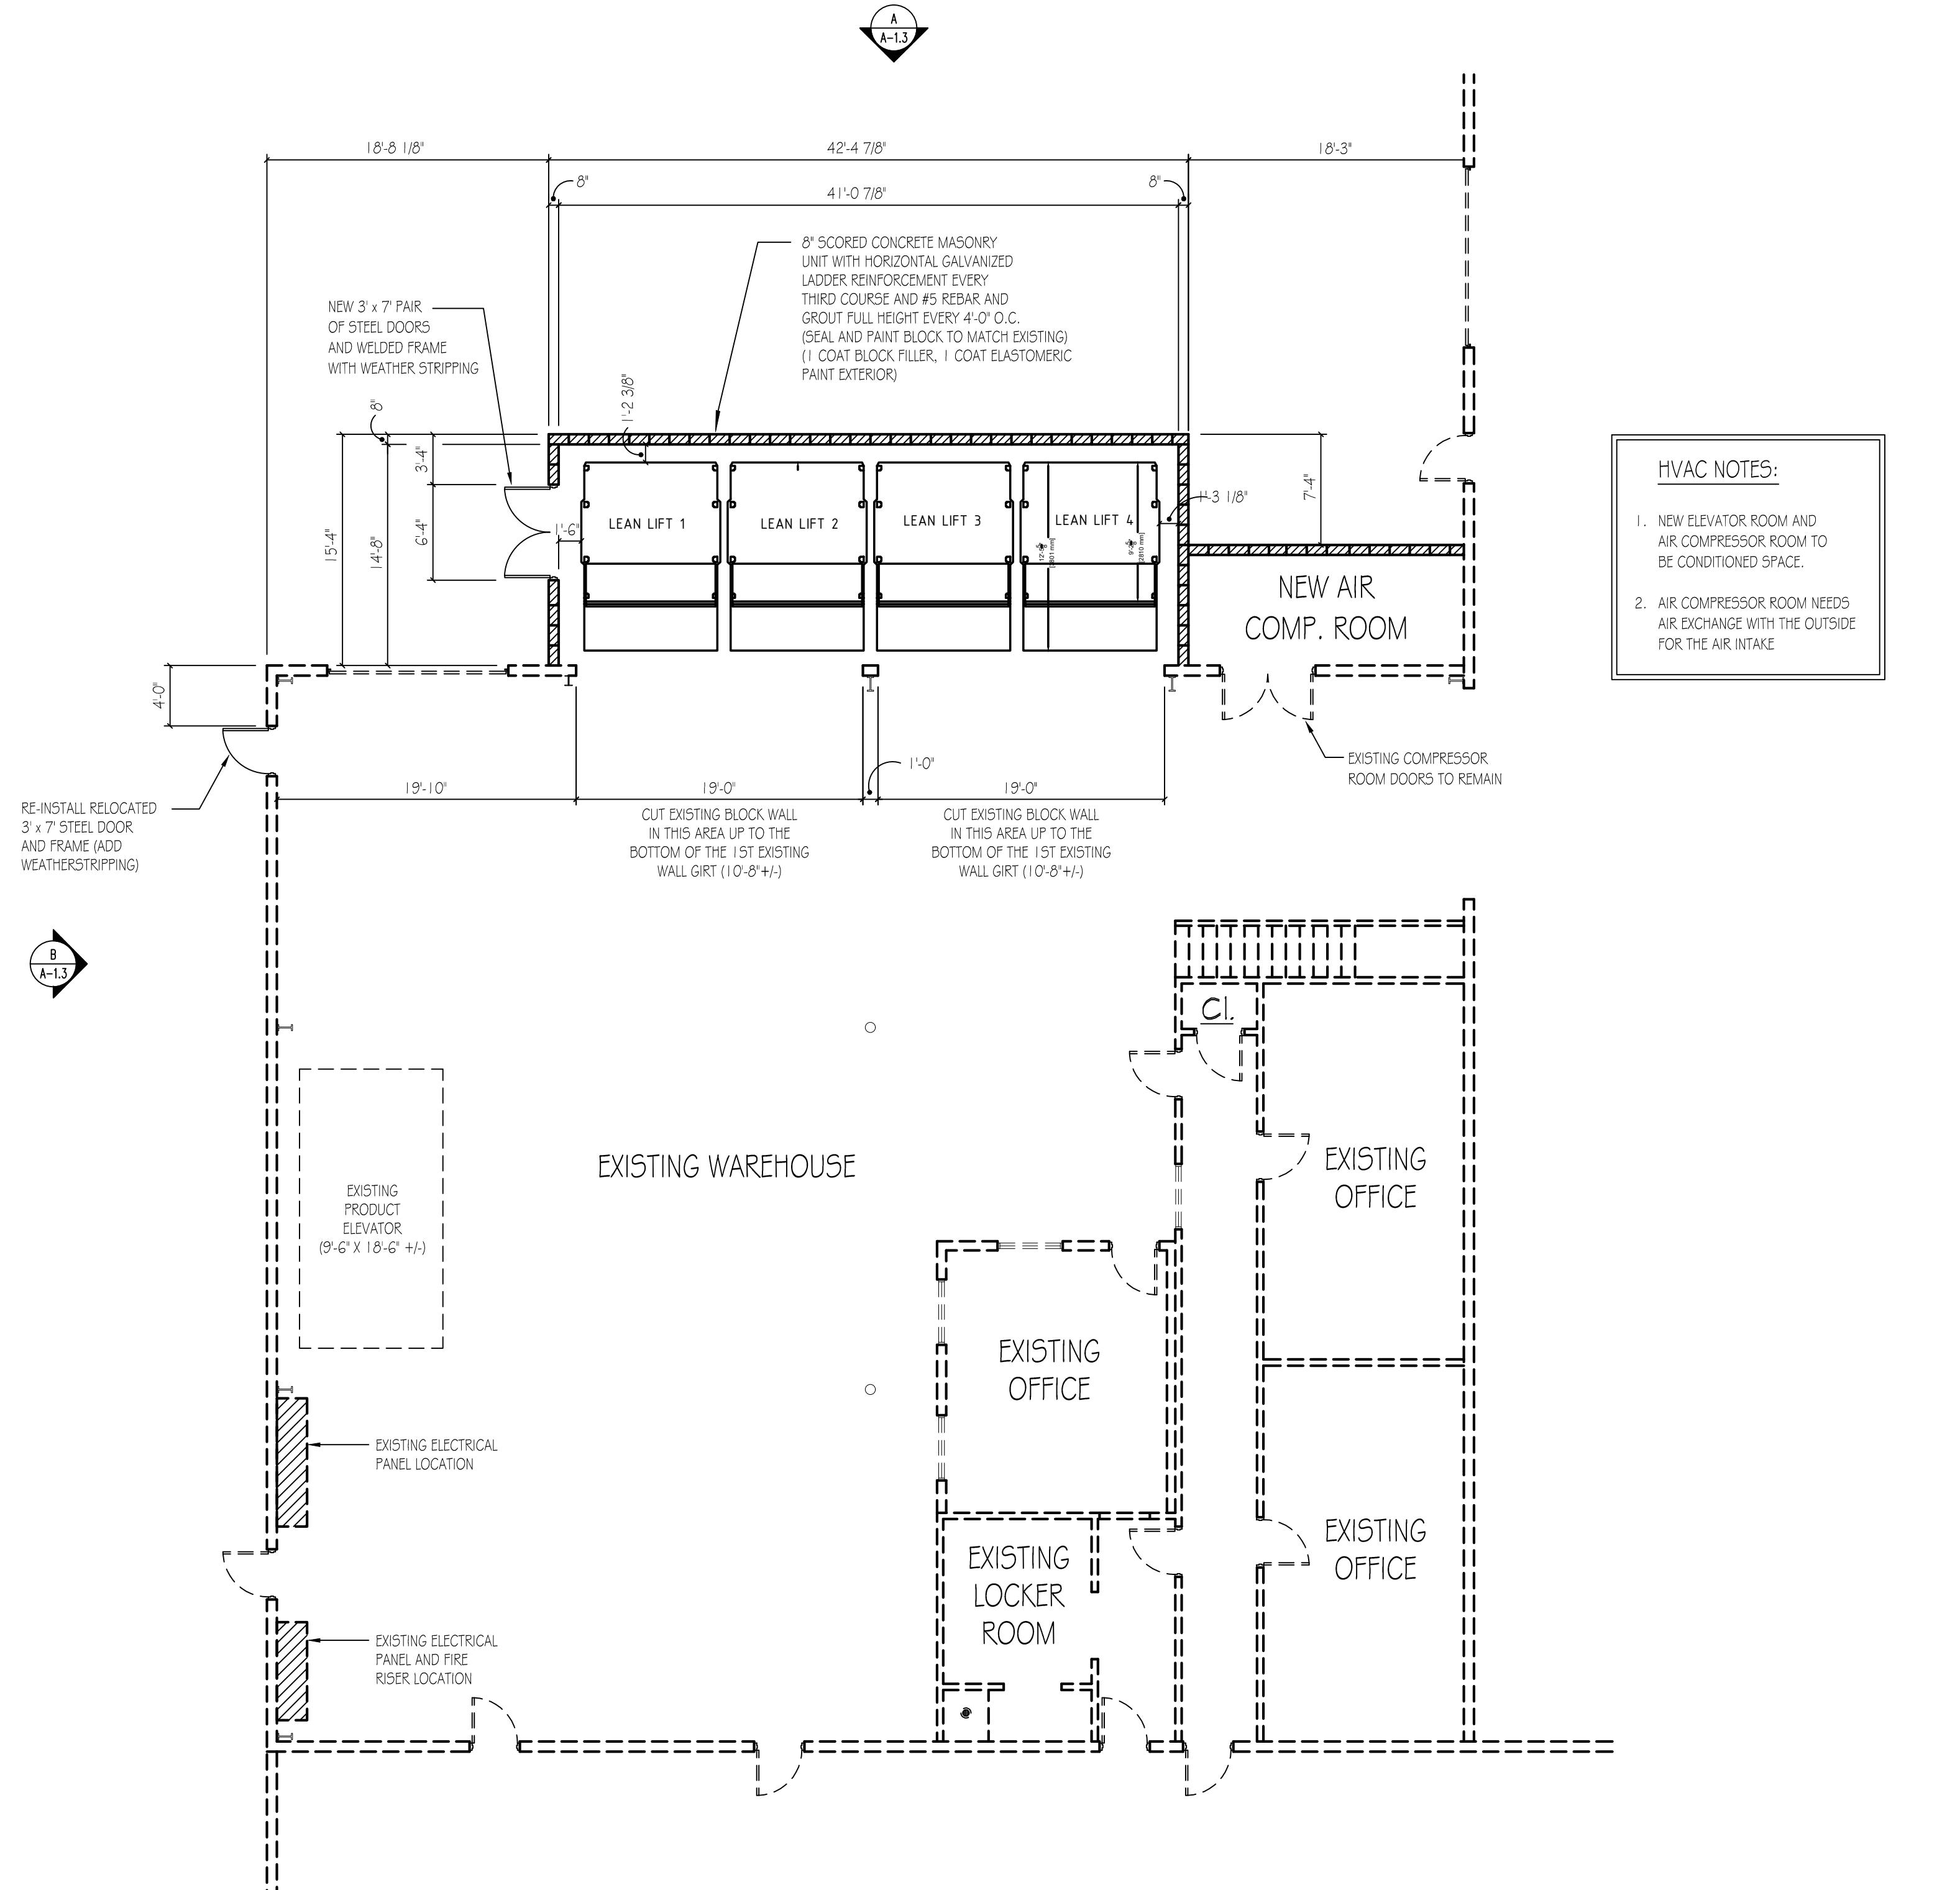

Modified Building Floor Plan
SCALE: 1/8" = 1'-0"

ALTERNATE No. 1

NEW LEAN TO ADDITION TO BE PRE ENGINEERED
WITH SHEET METAL WALLS PANELS TO MATCH
EXISTING IN LIEU OF BLOCK CONSTRUCTION

ZULU BID SET 01-22-2026

01-22-2026
Customer Review

Project No. • 00-00
• 00-00_HB_04_A12
Drawing Scale • 1/8" = 1'-0"
Sheet Title • Demo Plan and Modified Floor Plan (Alternate 1)
Drawn • dcm Checked • mbm

DRAWINGS AND SPECIFICATIONS ARE
THE PROPERTY OF SUNBELT BUILDERS, INC.
SHALL REMAIN THE PROPERTY OF
SUNBELT BUILDERS, INC. UNLESS THE
PROJECT FOR WHICH THEY ARE MADE
IS COMPLETED. THESE DRAWINGS ARE
NOT TO BE USED ON OTHER PROJECTS
OR COPIED IN WHOLE OR IN PART
EXCEPT BY AGREEMENT IN WRITING
AND APPROPRIATE COMPENSATION
TO THIS CORPORATION.