


Modified Elevation
SCALE: 1/8" = 1'-0"

ALTERNATE No. 1
NEW LEAN TO ADDITION TO BE PRE-ENGINEERED WITH SHEET METAL WALLS PANELS TO MATCH EXISTING IN LIEU OF BLOCK CONSTRUCTION

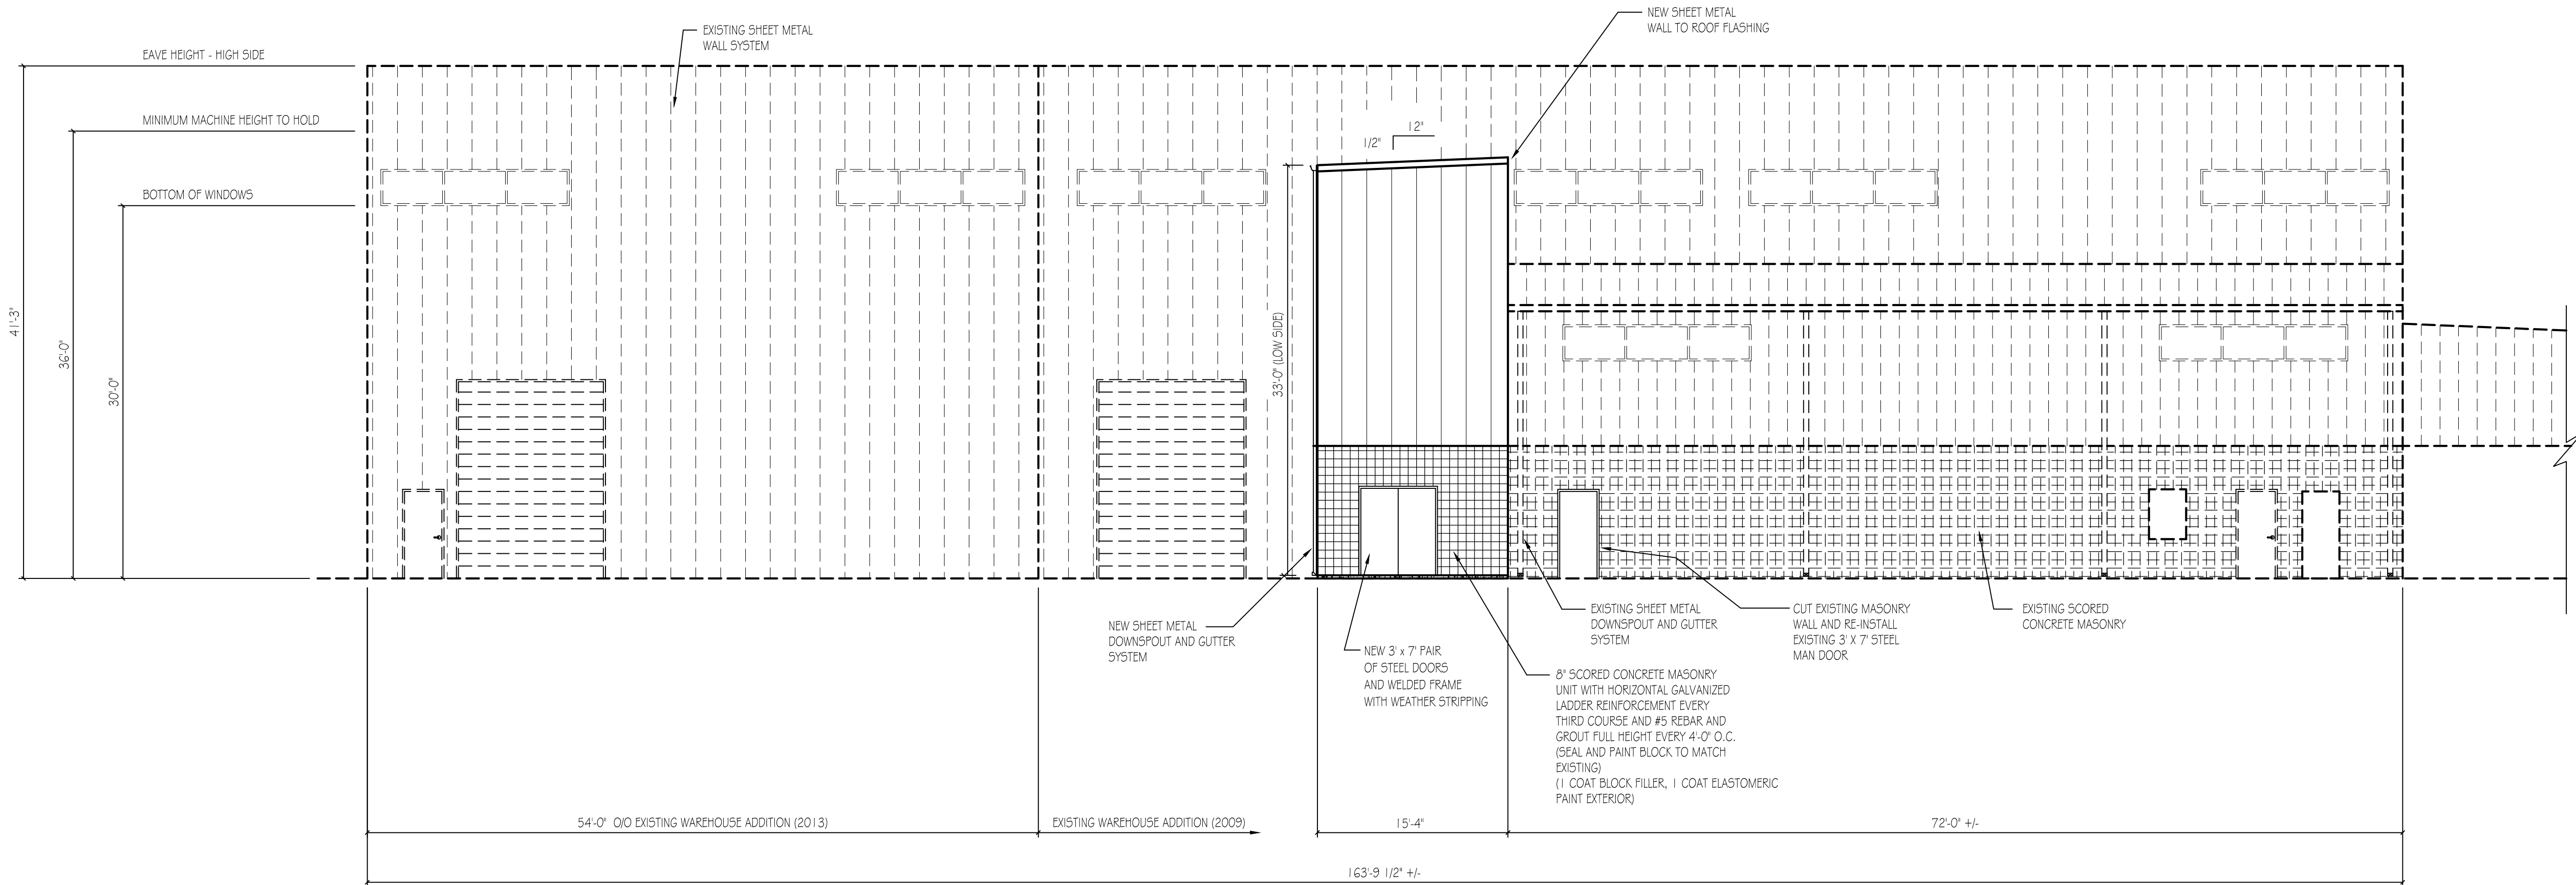

Modified Elevation
SCALE: 1/8" = 1'-0"

ZULU BID SET 01-22-2026

1	01-22-2026
	Customer Review

Project No.	• 00-00
Cad File Name	• 00-00_HB_05_A13
Drawing Scale	• 1/8" = 1'-0"
Sheet Title	• Modified Exterior Elevations (Alternate 1)
Drawn	• dcm
Checked	• mbm

Sunbelt Builders, Inc. ©
DRAWINGS AND SPECIFICATIONS ARE INSTRUMENTS OF SERVICE AND SHALL REMAIN THE PROPERTY OF THIS CORPORATION WHETHER THE PROJECT FOR WHICH THEY ARE MADE IS EXECUTED OR NOT. THEY ARE NOT TO BE USED ON OTHER PROJECTS OR EXTENSIONS TO THIS PROJECT EXCEPT BY AGREEMENT IN WRITING AND APPROPRIATE COMPENSATION TO THIS CORPORATION.