


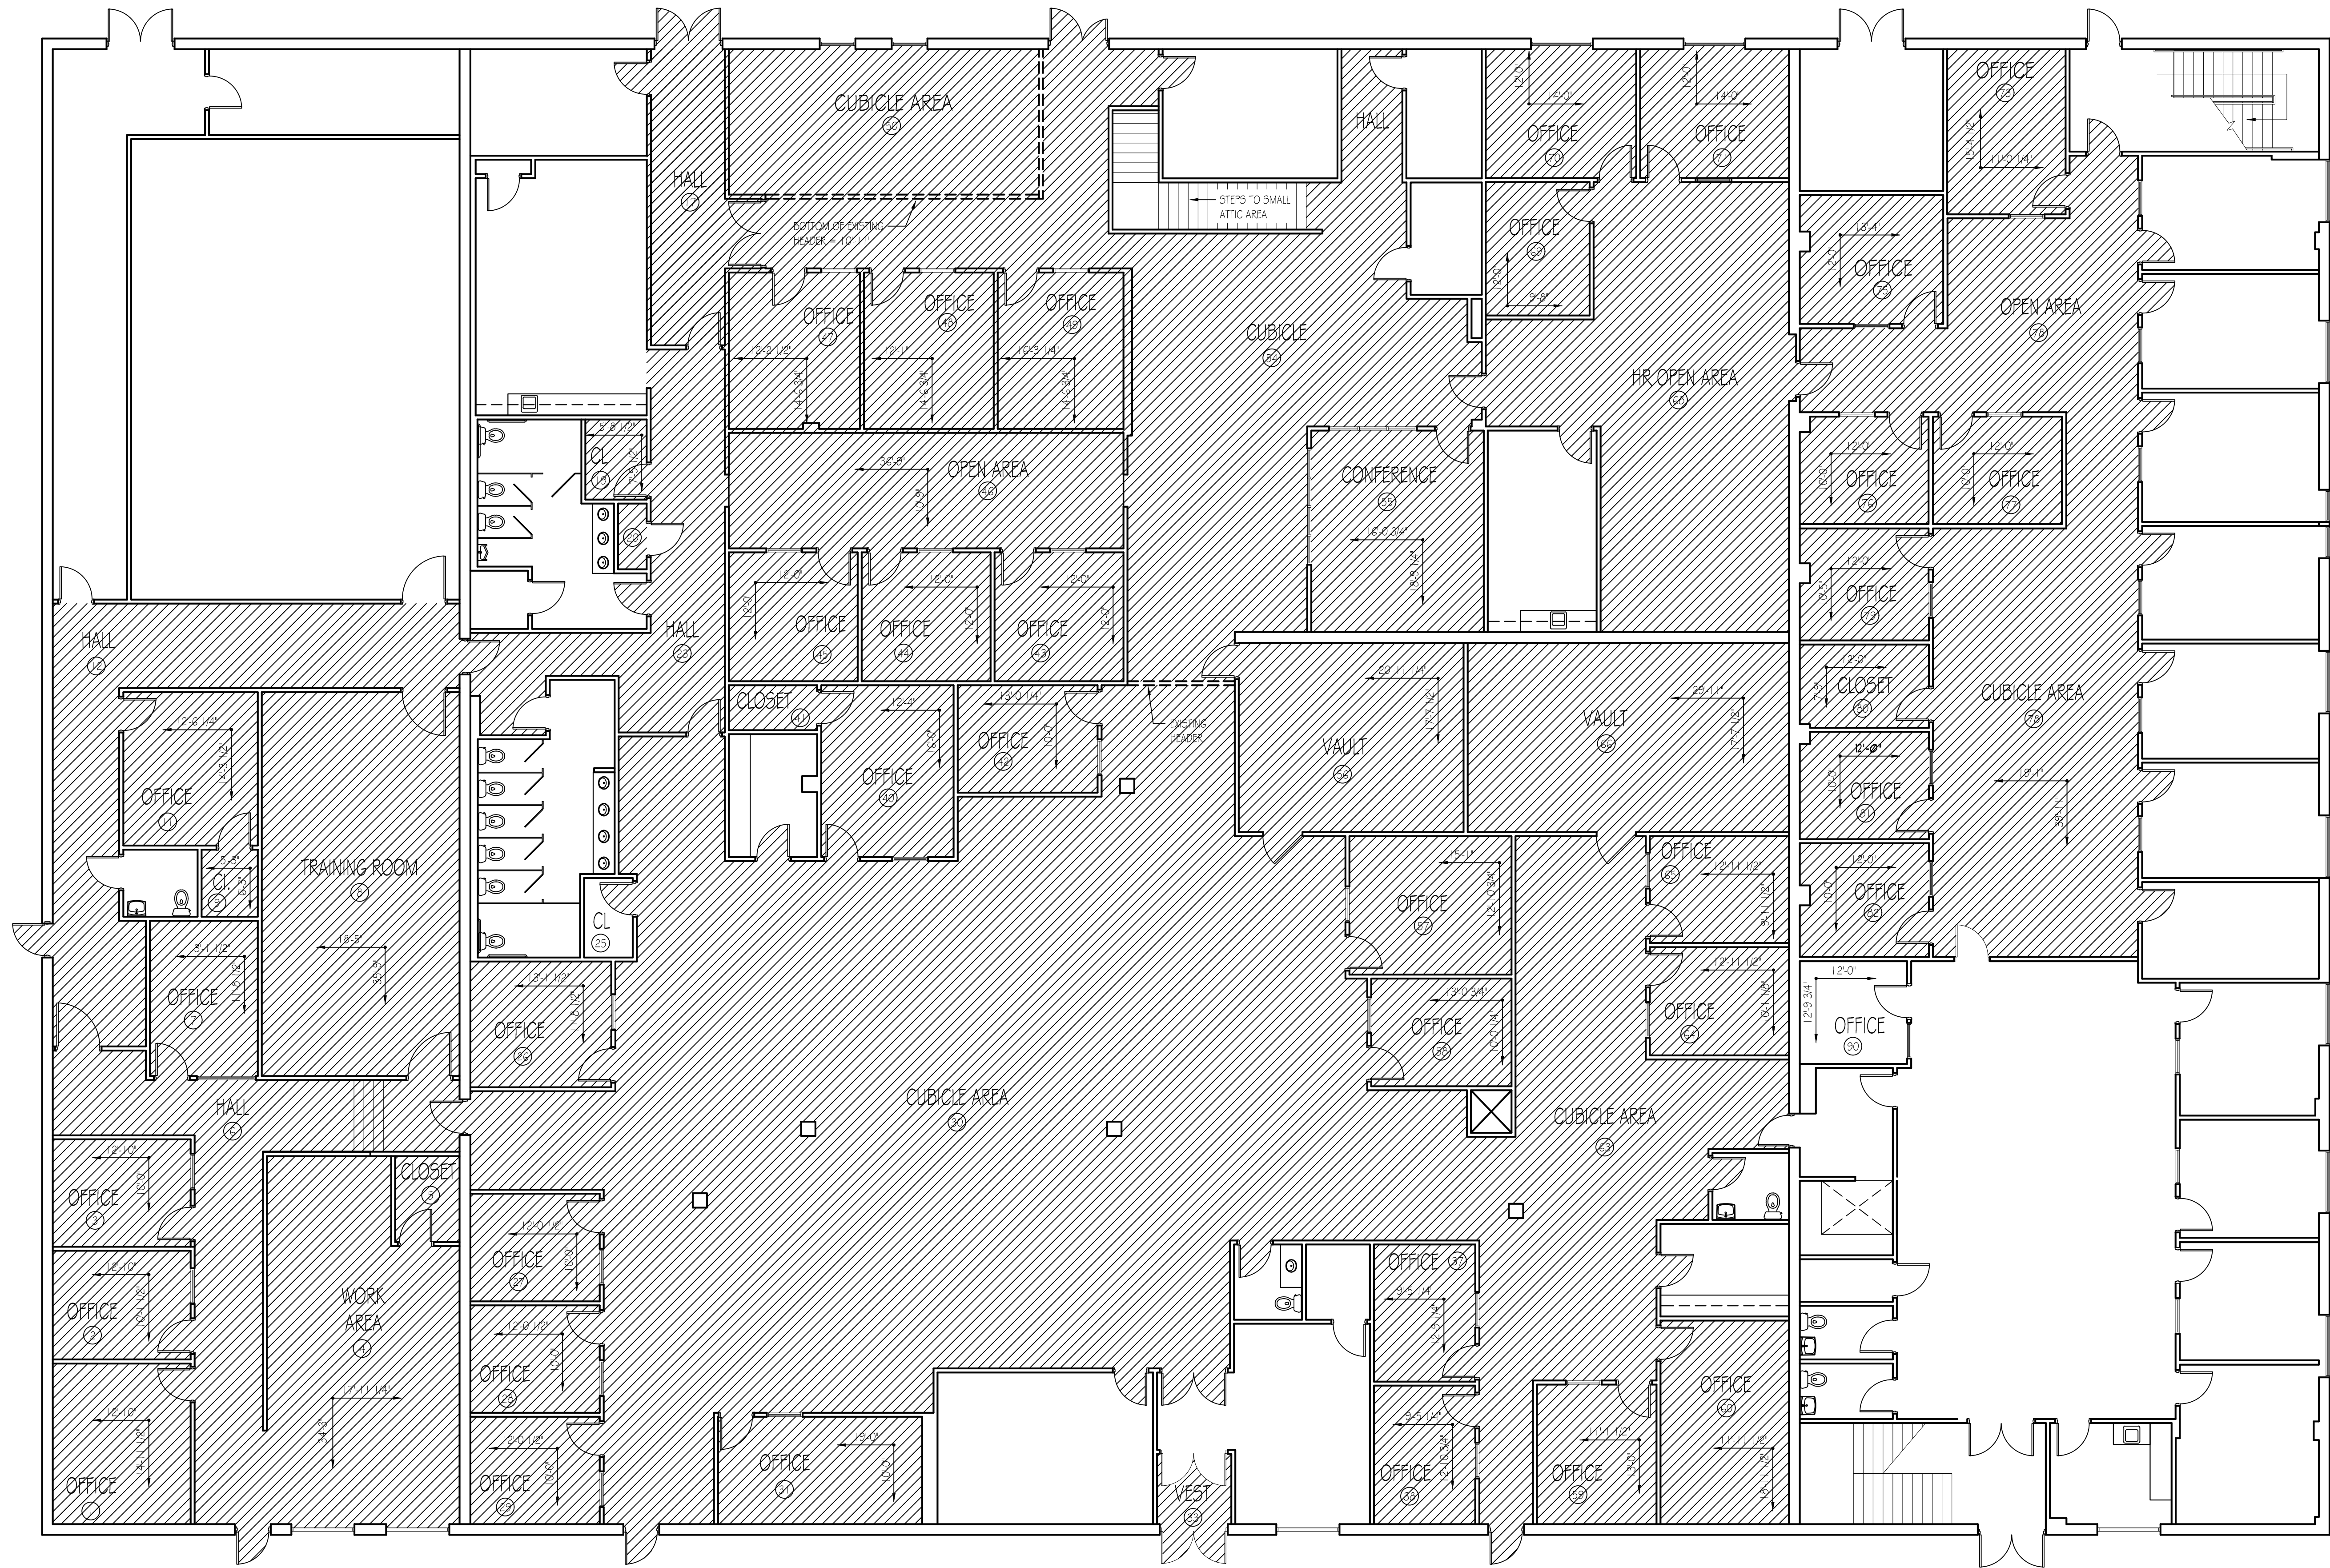

Existing Floor Plan - Level 1
SCALE: 1/8" = 1'-0"

ALTERNATE No. 1 NOTES:

1. ALL DIMENSIONS MUST BE FIELD VERIFIED
2. RE-CARPET ALL AREAS MARKED WITH

LEVEL No. 1

Architect or Engineer Seal

A New Office Renovation Plan For
Lendmark Financial Services
(Level 1)
2118 Tucker Street
Covington, Ga

1	10/13/2026 Pricing Plan

Project No.
• 00-00
Cad File Name
• 00-00_LF_06_A20
Drawing Scale
• 1/8" = 1'-0"
Sheet Title
• Alternate Pricing
Re-Carpet
Drawn
• dcm
Checked
• mbm

Sunbelt Builders, Inc. ©
DRAWINGS AND SPECIFICATIONS ARE INSTRUMENTS OF SERVICE AND SHALL REMAIN THE PROPERTY OF THIS CORPORATION WHETHER THE PROJECT FOR WHICH THEY ARE MADE IS EXECUTED OR NOT. THEY ARE NOT TO BE USED ON OTHER PROJECTS OR EXTENSIONS TO THIS PROJECT EXCEPT BY AGREEMENT IN WRITING AND APPROPRIATE COMPENSATION TO THIS CORPORATION.