


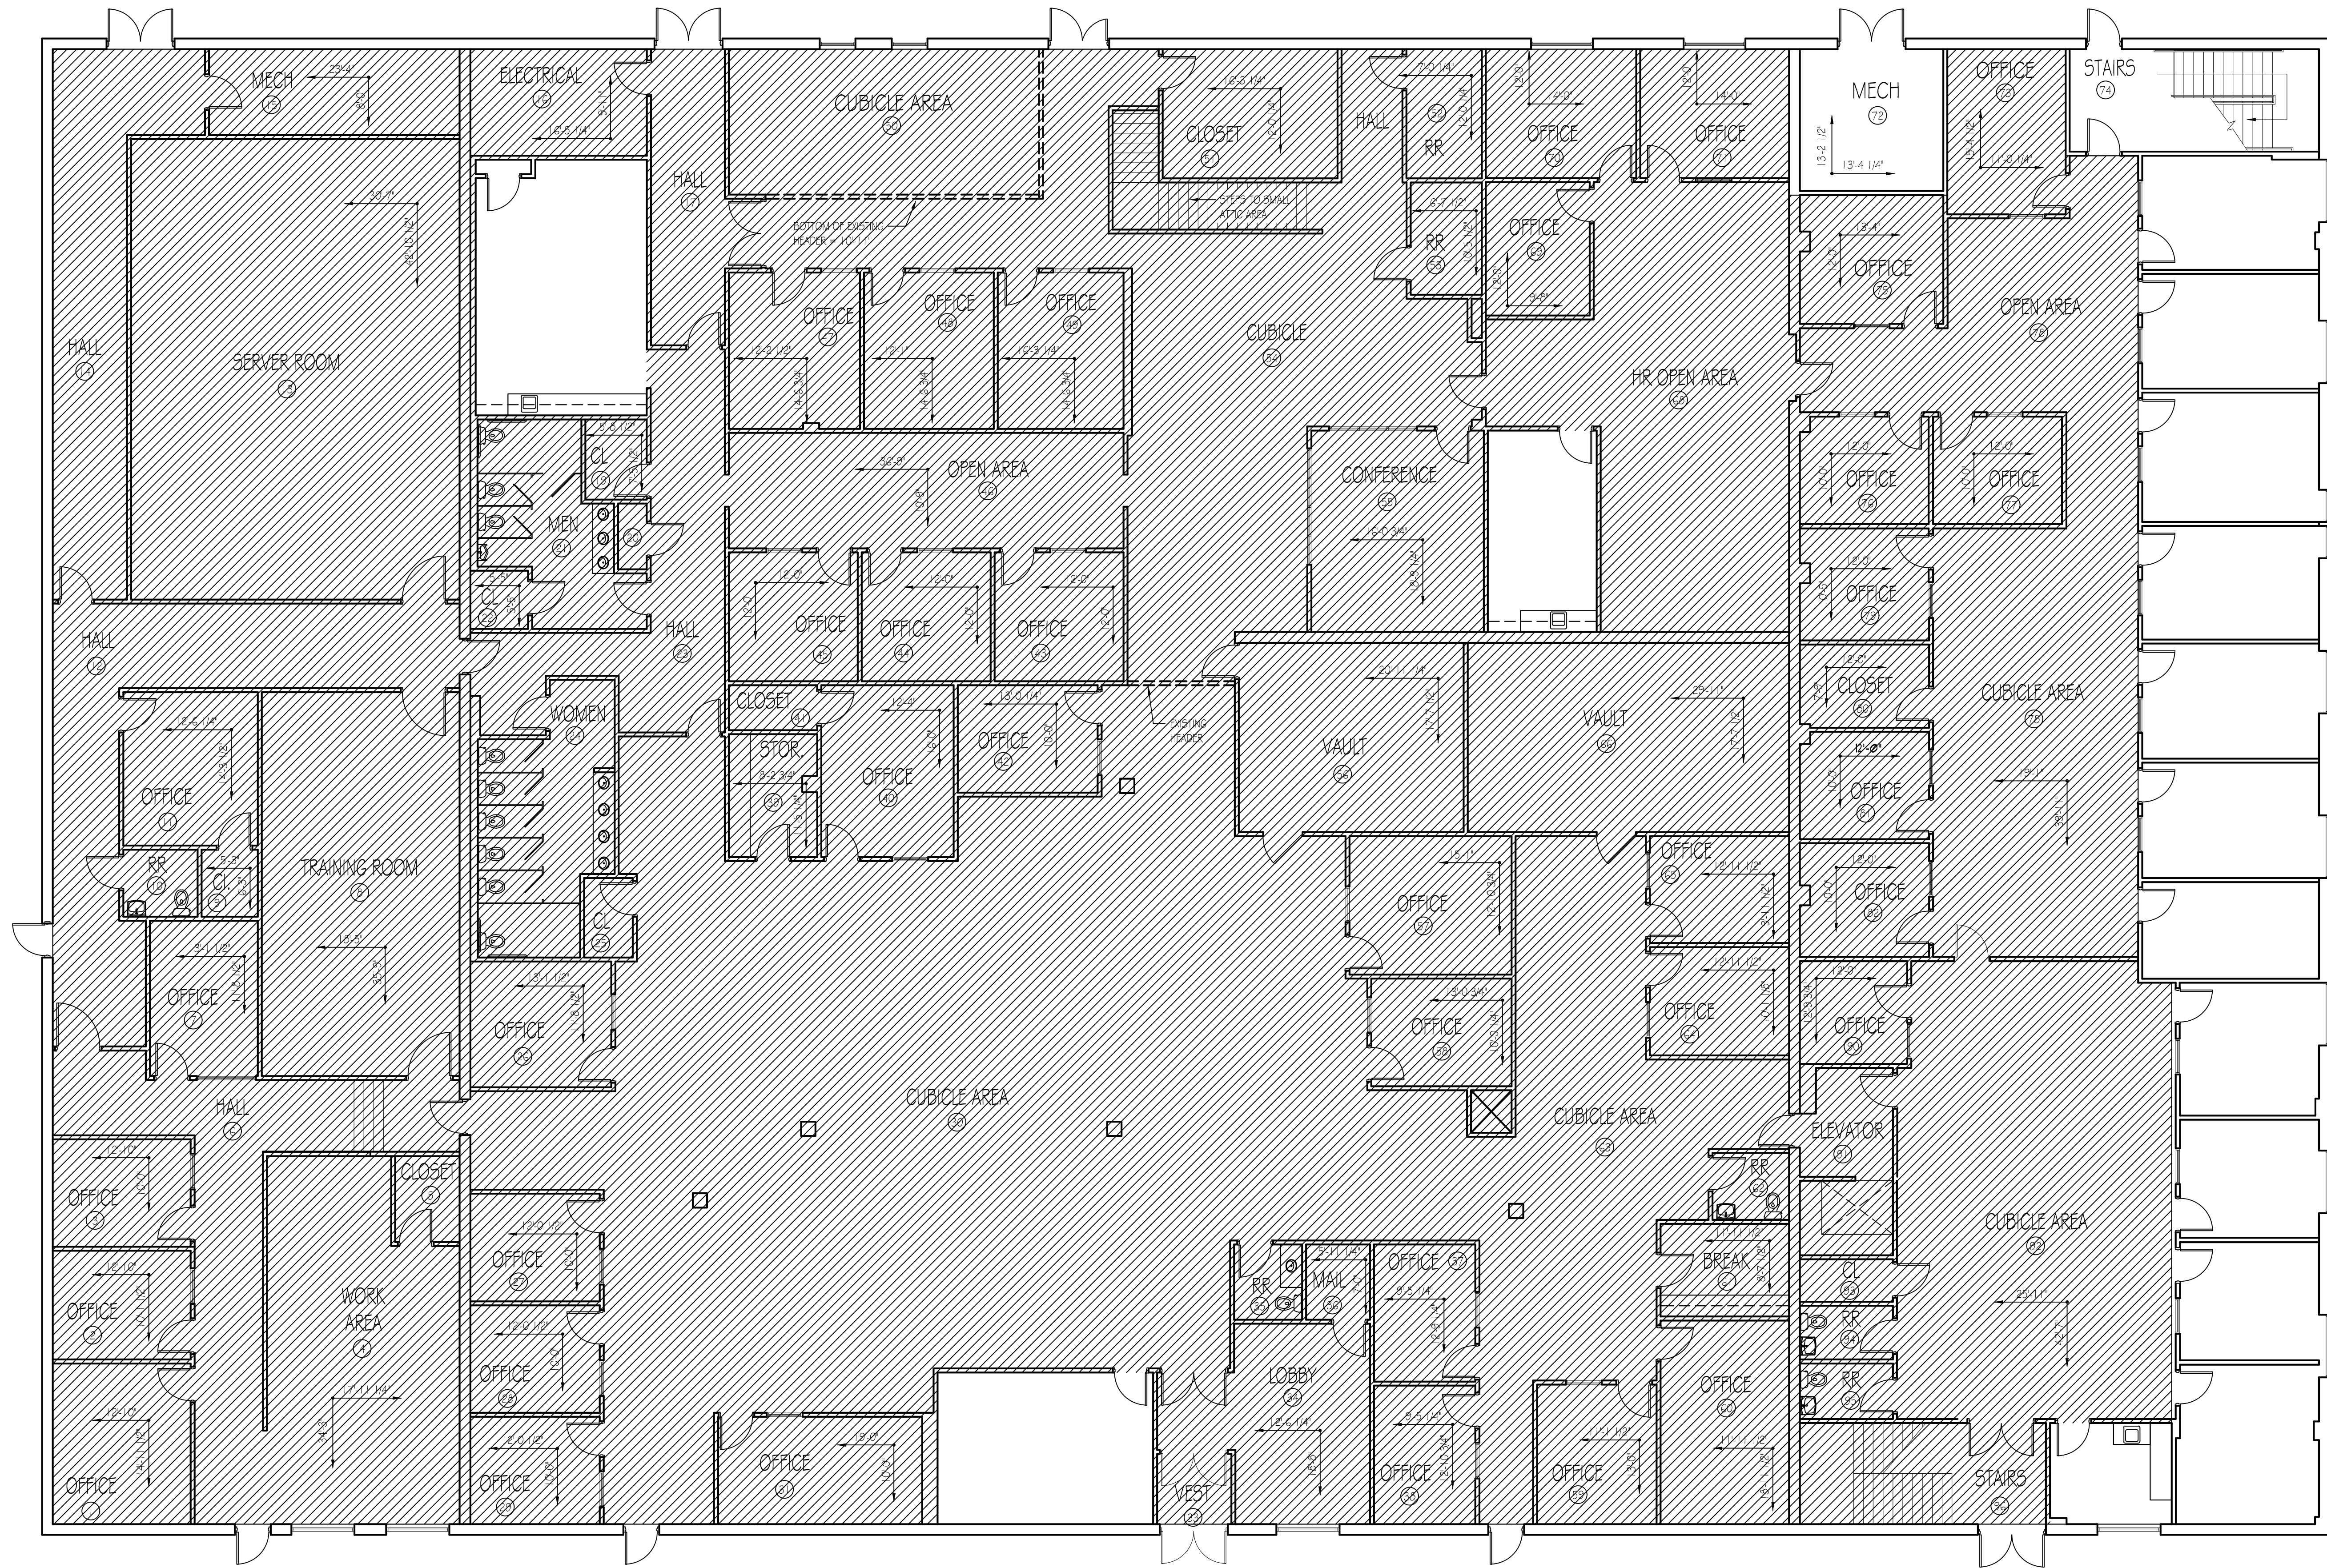

Existing Floor Plan - Level 1
SCALE: 1/8" = 1'-0"

ALTERNATE No. 2 NOTES:

1. ALL DIMENSIONS MUST BE FIELD VERIFIED
2. RE-PAINT ALL AREAS MARKED WITH 

LEVEL No. 1

Architect or Engineer Seal

A New Office Renovation Plan For
Landmark Financial Services
(Level 1)
2118 Tucker Street
Covington, Ga

1	02/13/2026 Phong Phan

Project No.
• 00-00
Cad File Name
• 00-00_LF_07_A21
Drawing Scale
• 1/8" = 1'-0"
Sheet Title
• Alternate Pricing
Re-Paint

Drawn Checked
• dcm • mbm

Sunbelt Builders, Inc. ©
DRAWINGS AND SPECIFICATIONS ARE INSTRUMENTS OF SERVICE AND SHALL REMAIN THE PROPERTY OF THIS CORPORATION WHETHER THE PROJECT FOR WHICH THEY ARE MADE IS EXECUTED OR NOT; THEY ARE NOT TO BE USED ON OTHER PROJECTS OR EXTENSIONS TO THIS PROJECT EXCEPT BY AGREEMENT IN WRITING AND APPROPRIATE COMPENSATION TO THIS CORPORATION.