


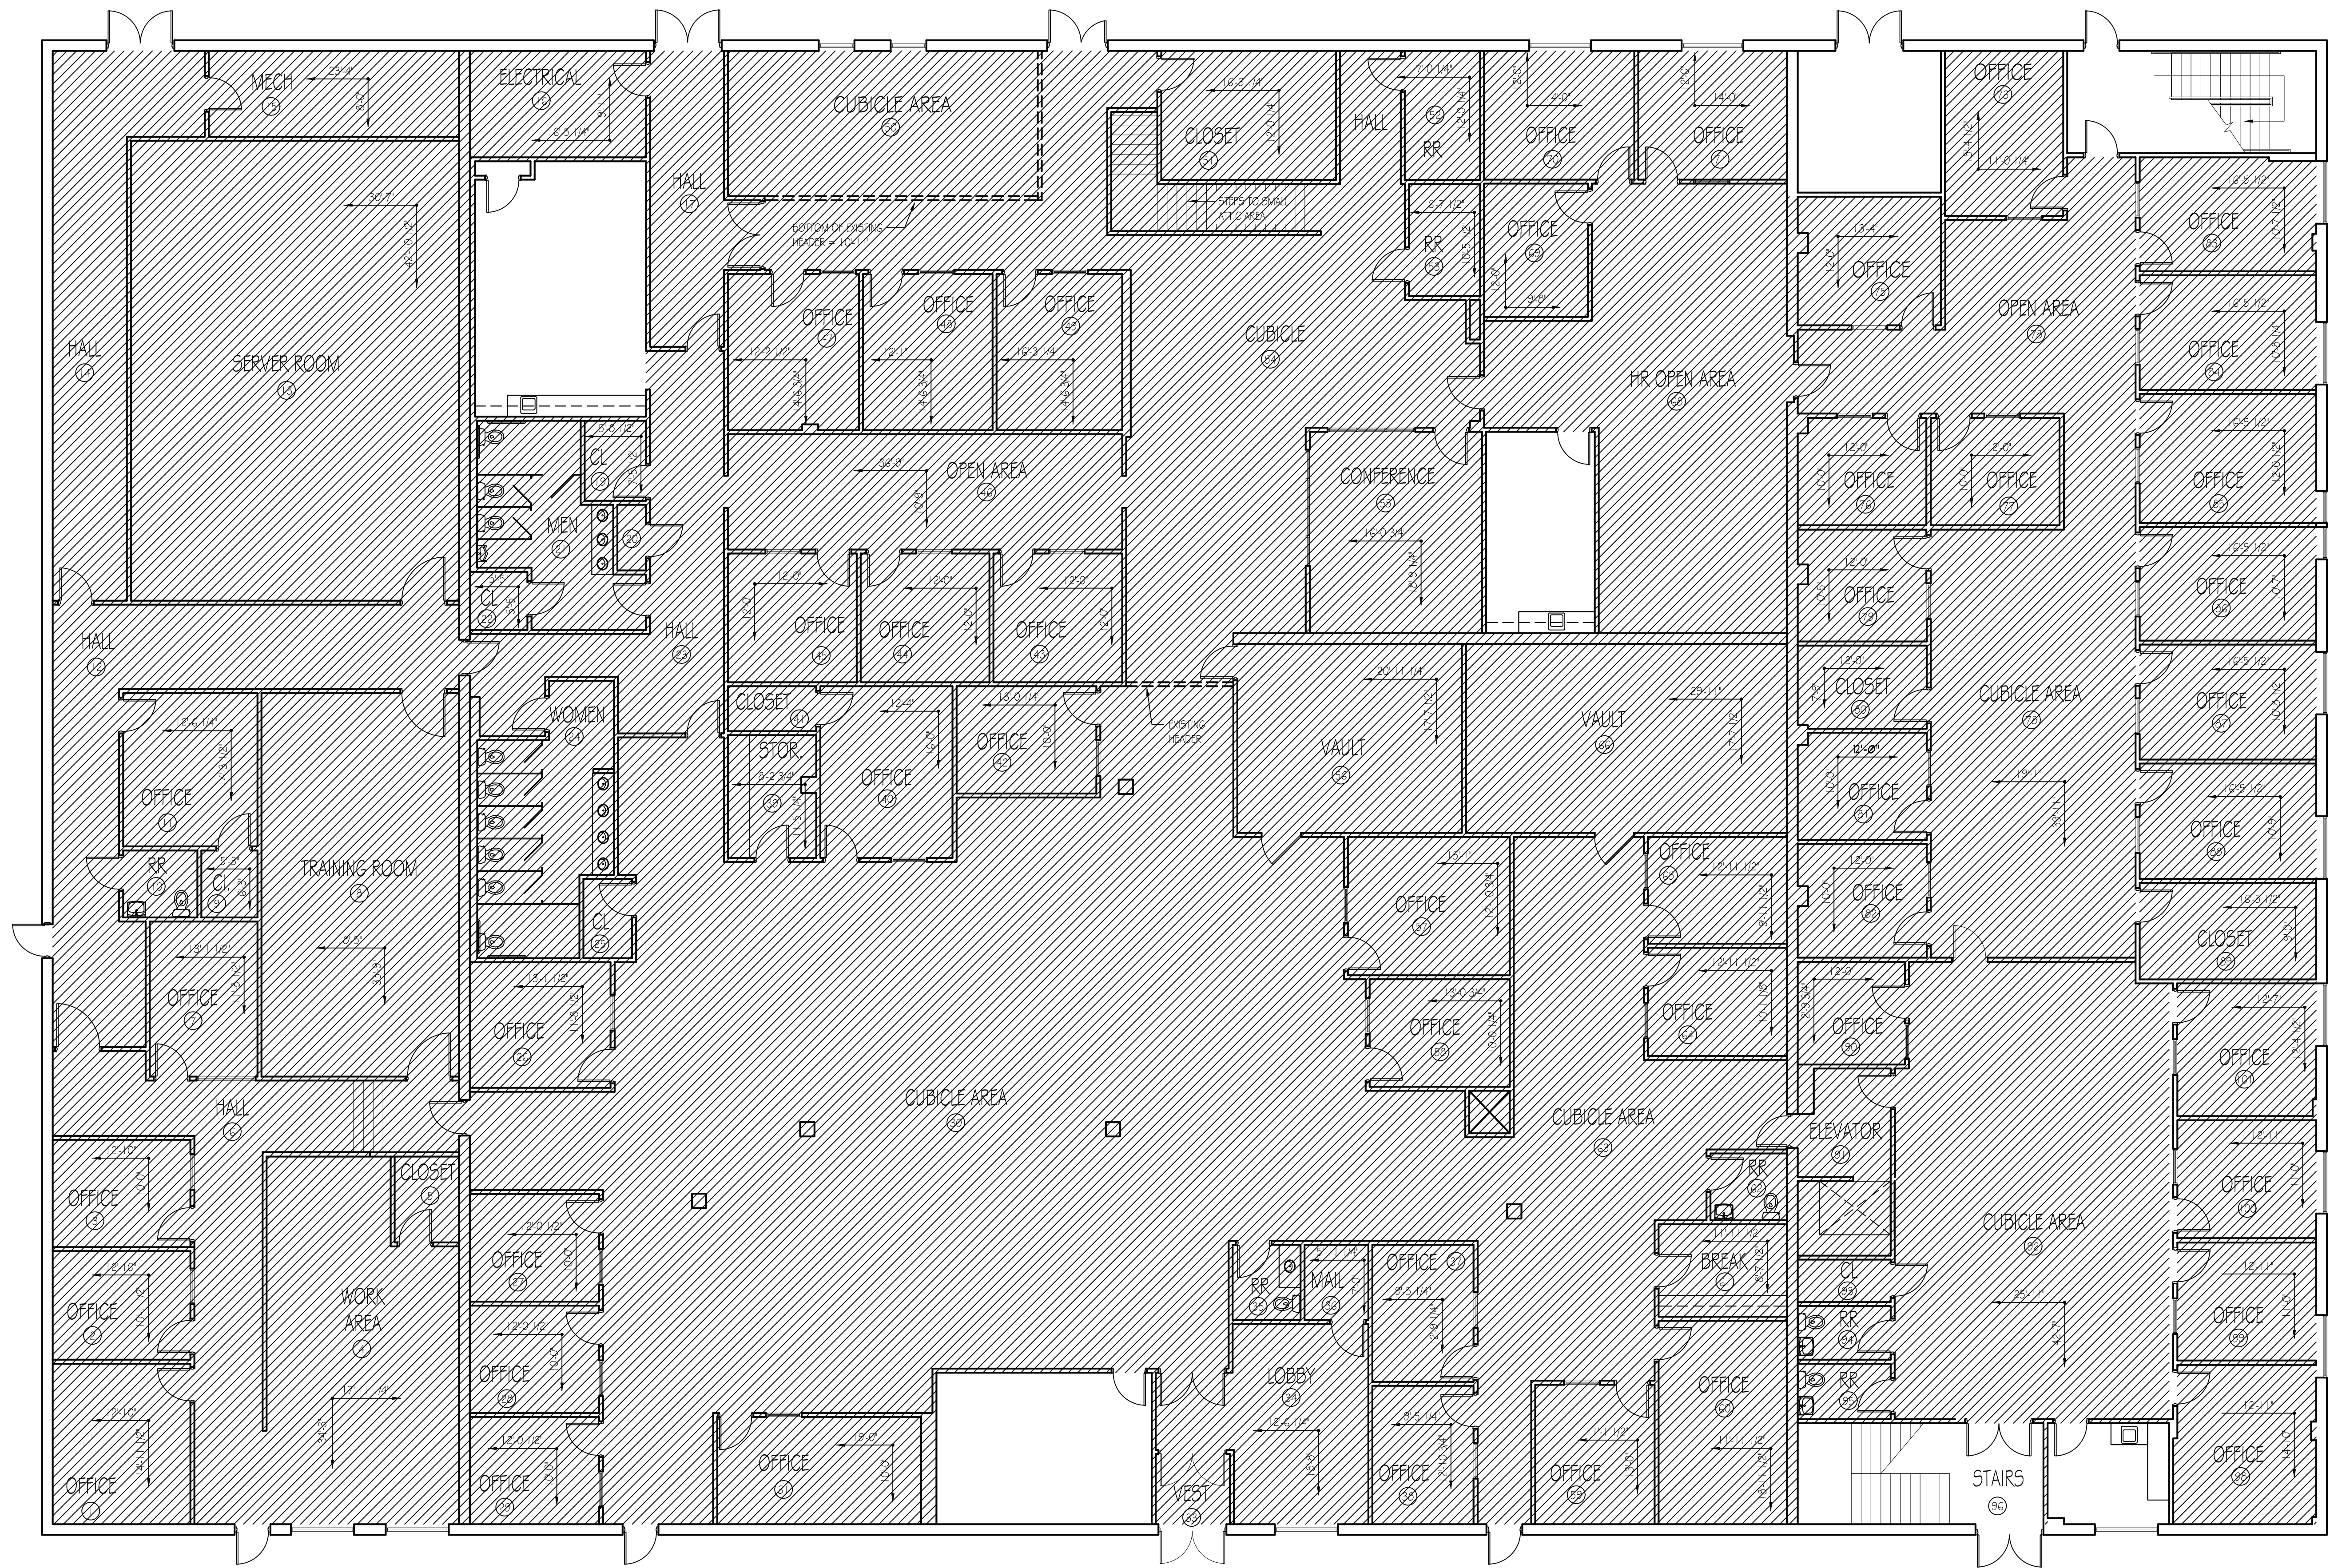

Existing Floor Plan - Level 1
SCALE: 1/8" = 1'-0"

ALTERNATE No. 3 NOTES:

1. ALL DIMENSIONS MUST BE FIELD VERIFIED
2. REMOVE EXISTING LAMPS FROM LIGHT FIXTURES AND REPLACE WITH NEW LED LAMPS IN ALL AREAS MARKED WITH  (SEE FINISH SCHEDULE FOR LIGHT QUANTITIES)

LEVEL No. 1

Architect or Engineer Seal

A New Office Renovation Plan For
Landmark Financial Services
(Level 1)
2118 Usher Street
Covington, Ga

1	02/13/2026 Phong Phan

Project No.
• 00-00
Cad File Name
• 00-00_LF_08_A22
Drawing Scale
• 1/8" = 1'-0"
Sheet Title
• Alternate Pricing
Re-Lap
Drawn
• dcm
Checked
• mbm

Sunbelt Builders, Inc. ©
DRAWINGS AND SPECIFICATIONS ARE INSTRUMENTS OF SERVICE AND SHALL REMAIN THE PROPERTY OF THIS CORPORATION WHETHER THE PROJECT FOR WHICH THEY ARE MADE IS EXECUTED OR NOT; THEY ARE NOT TO BE USED ON OTHER PROJECTS OR EXTENSIONS TO THIS PROJECT EXCEPT BY AGREEMENT IN WRITING AND APPROPRIATE COMPENSATION TO THIS CORPORATION.