



MADISON METHODIST CHURCH

1091 CONFEDERATE RD
MADISON, GA 30650

ZONING: R1

C

DRAWING DATE:	01.22.25
DRAWN BY:	MCS
CHECKED BY:	JPB
REVISIONS:	
DATE:	04-14-25
DESCRIPTION:	ADDRESS COMMENTS
REVISION:	01-20-26 PERMIT REVISION

E

© Copyright 2025 georgia civil, inc.
This document and its reproduction are the
property of Georgia Civil, Inc. and may not be
reproduced, published, or used in whole or in part
without the written consent of Georgia Civil, Inc.

Sheet Title

Utility Services shown are for Contractor's convenience. Items
shown are schematic and neither the site design professional
nor the owner assumes any responsibility for variations in their
actual locations or dimensions. Site plan dimensions are not
show locations on site. Contractor shall be responsible to
secure and use the services of a private utility for direct
connection to the utility system. Contractor shall be responsible
to coordinate the location of structures that join reinforced
concrete pipe shall have a brick or concrete collar wall.
Contractor shall be responsible for coordinating the diameter of the structures with the size and/or number of
pipe penetrations for the structure. Contractor shall submit shop drawings for structures located on pipe larger
than 12" diameter.

Contractor shall locate utility prior to installation of new utilities, grading
and paving, and shall be responsible to repair any damage to
existing utility lines and/or structures. Contractor shall be responsible to
repair, replace, and/or restore any utility lines and/or structures
damaged, whether or not, abandonment, relocation, etc., of
utilities shall be coordinated with the respective utility company.






Sheet Number

SWM DETAILS

E

C-4.2

VICTOR SITE SET 02-04-2026

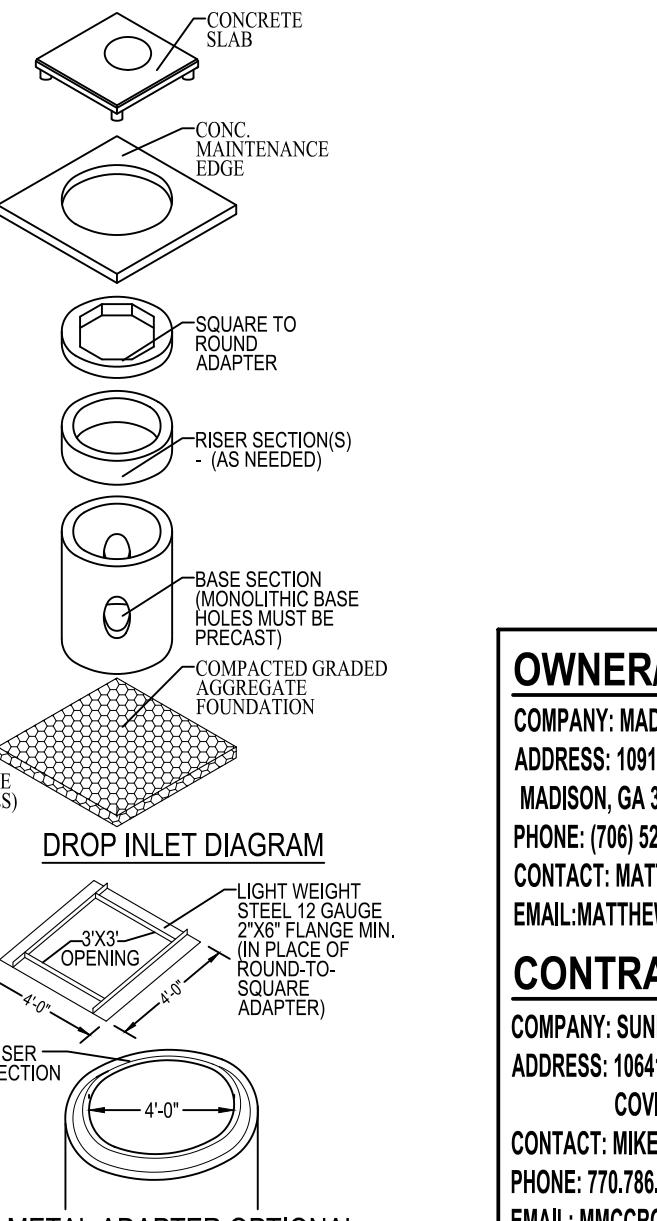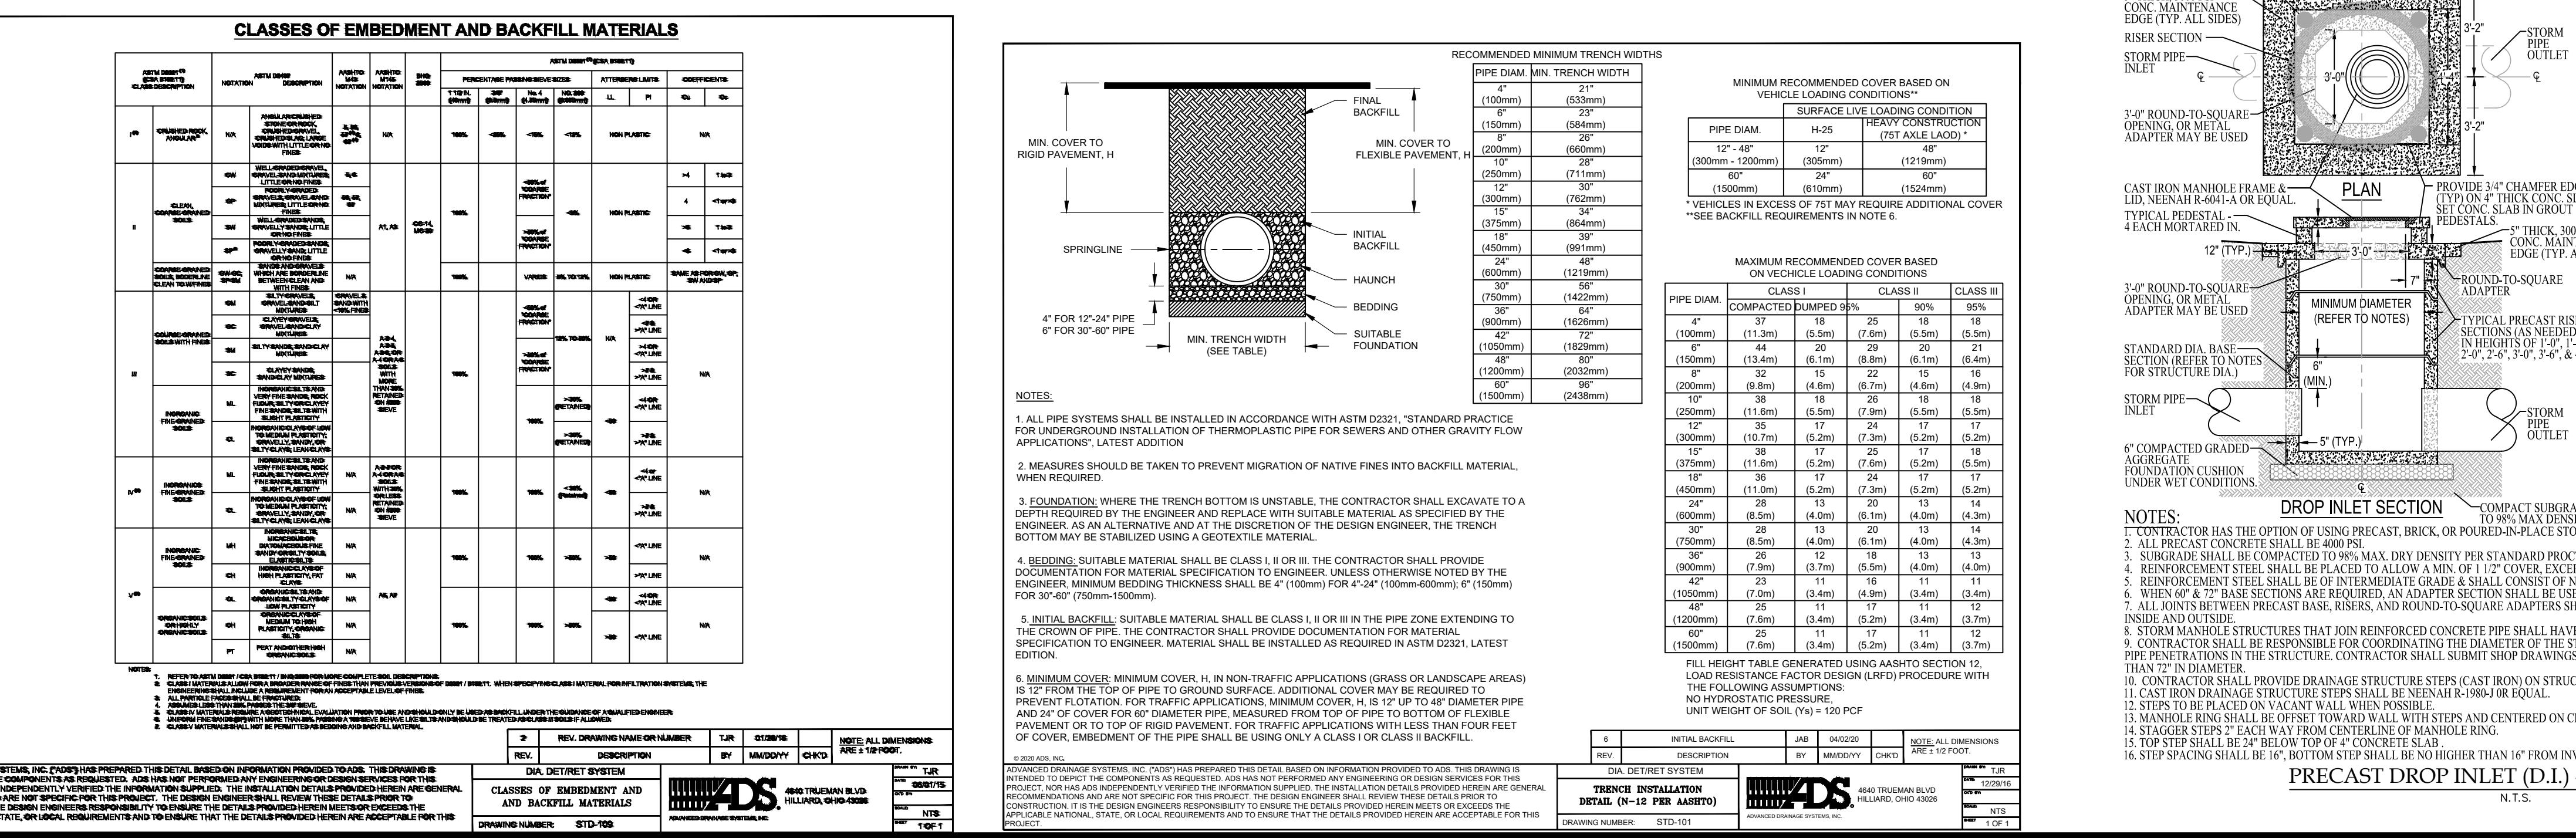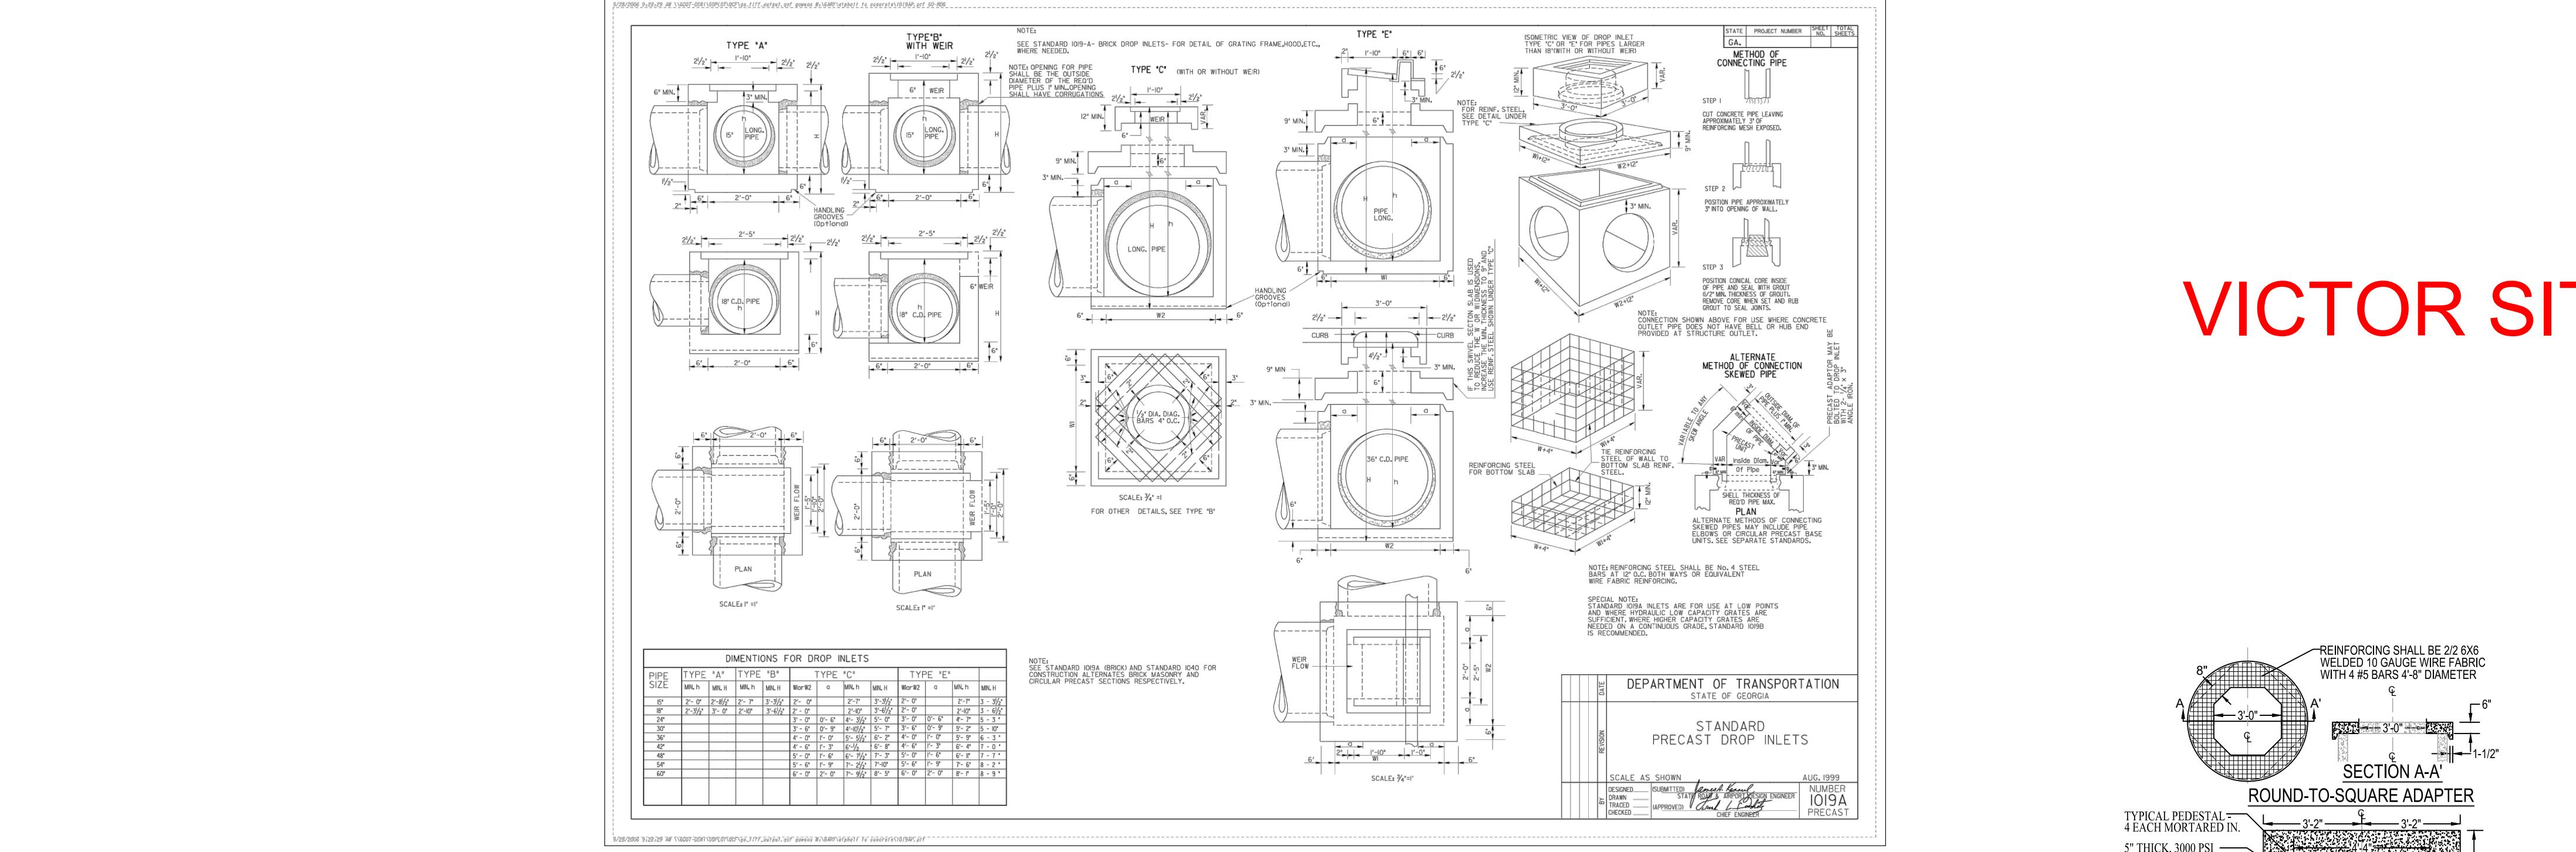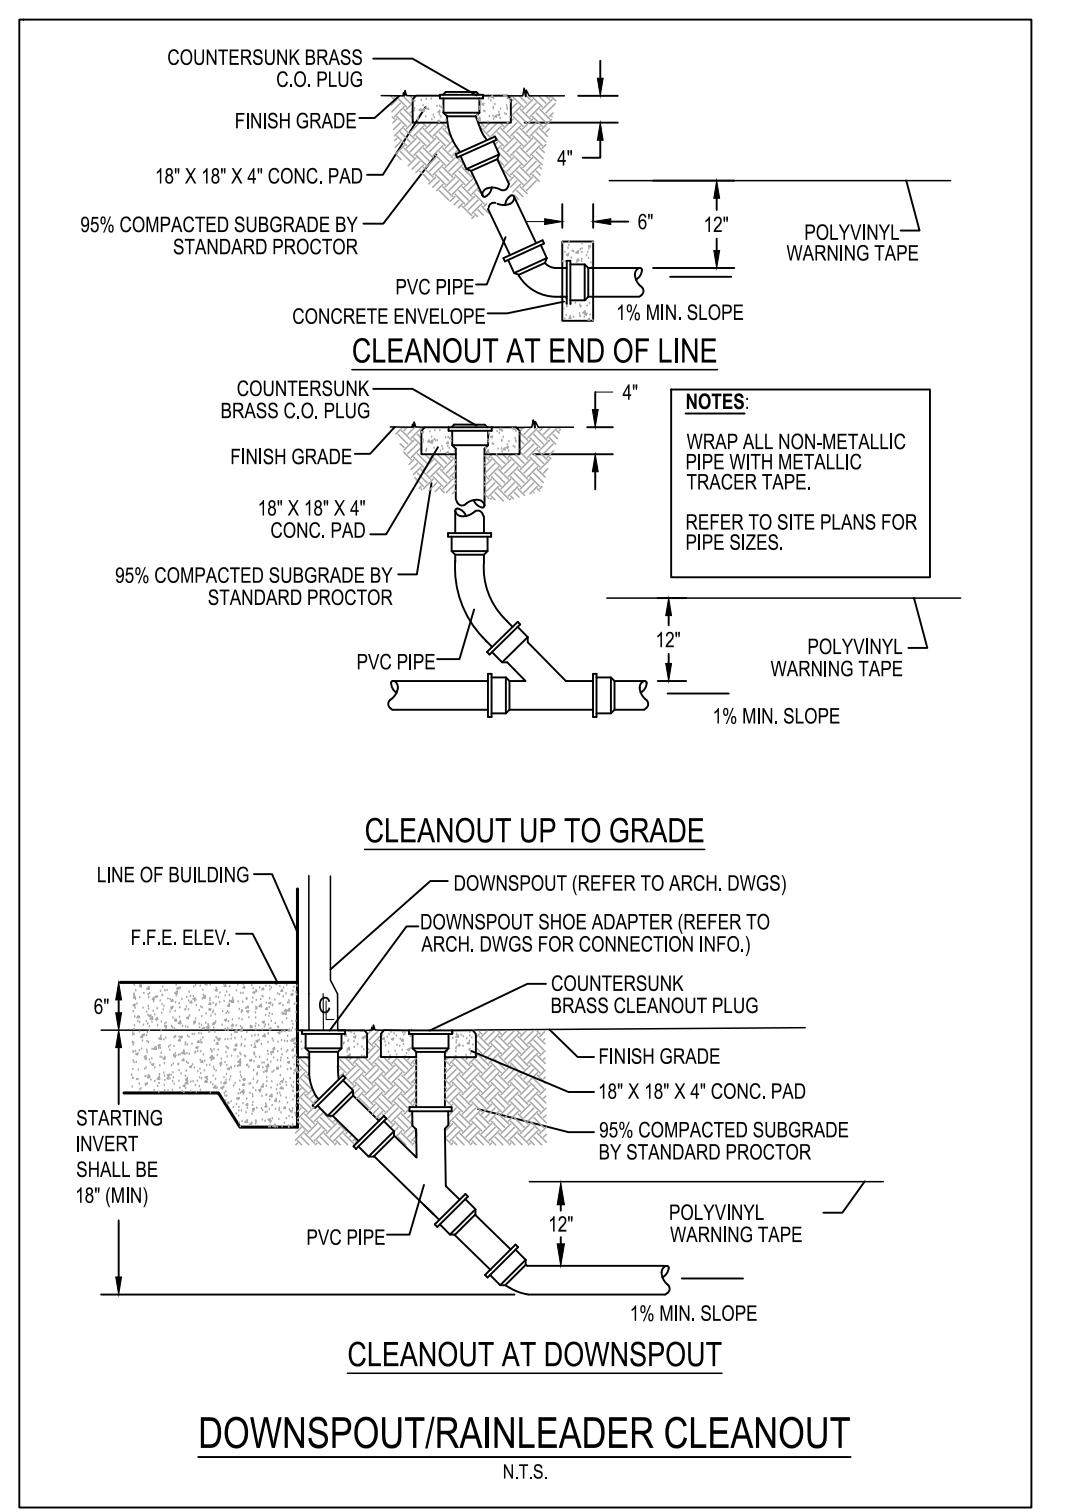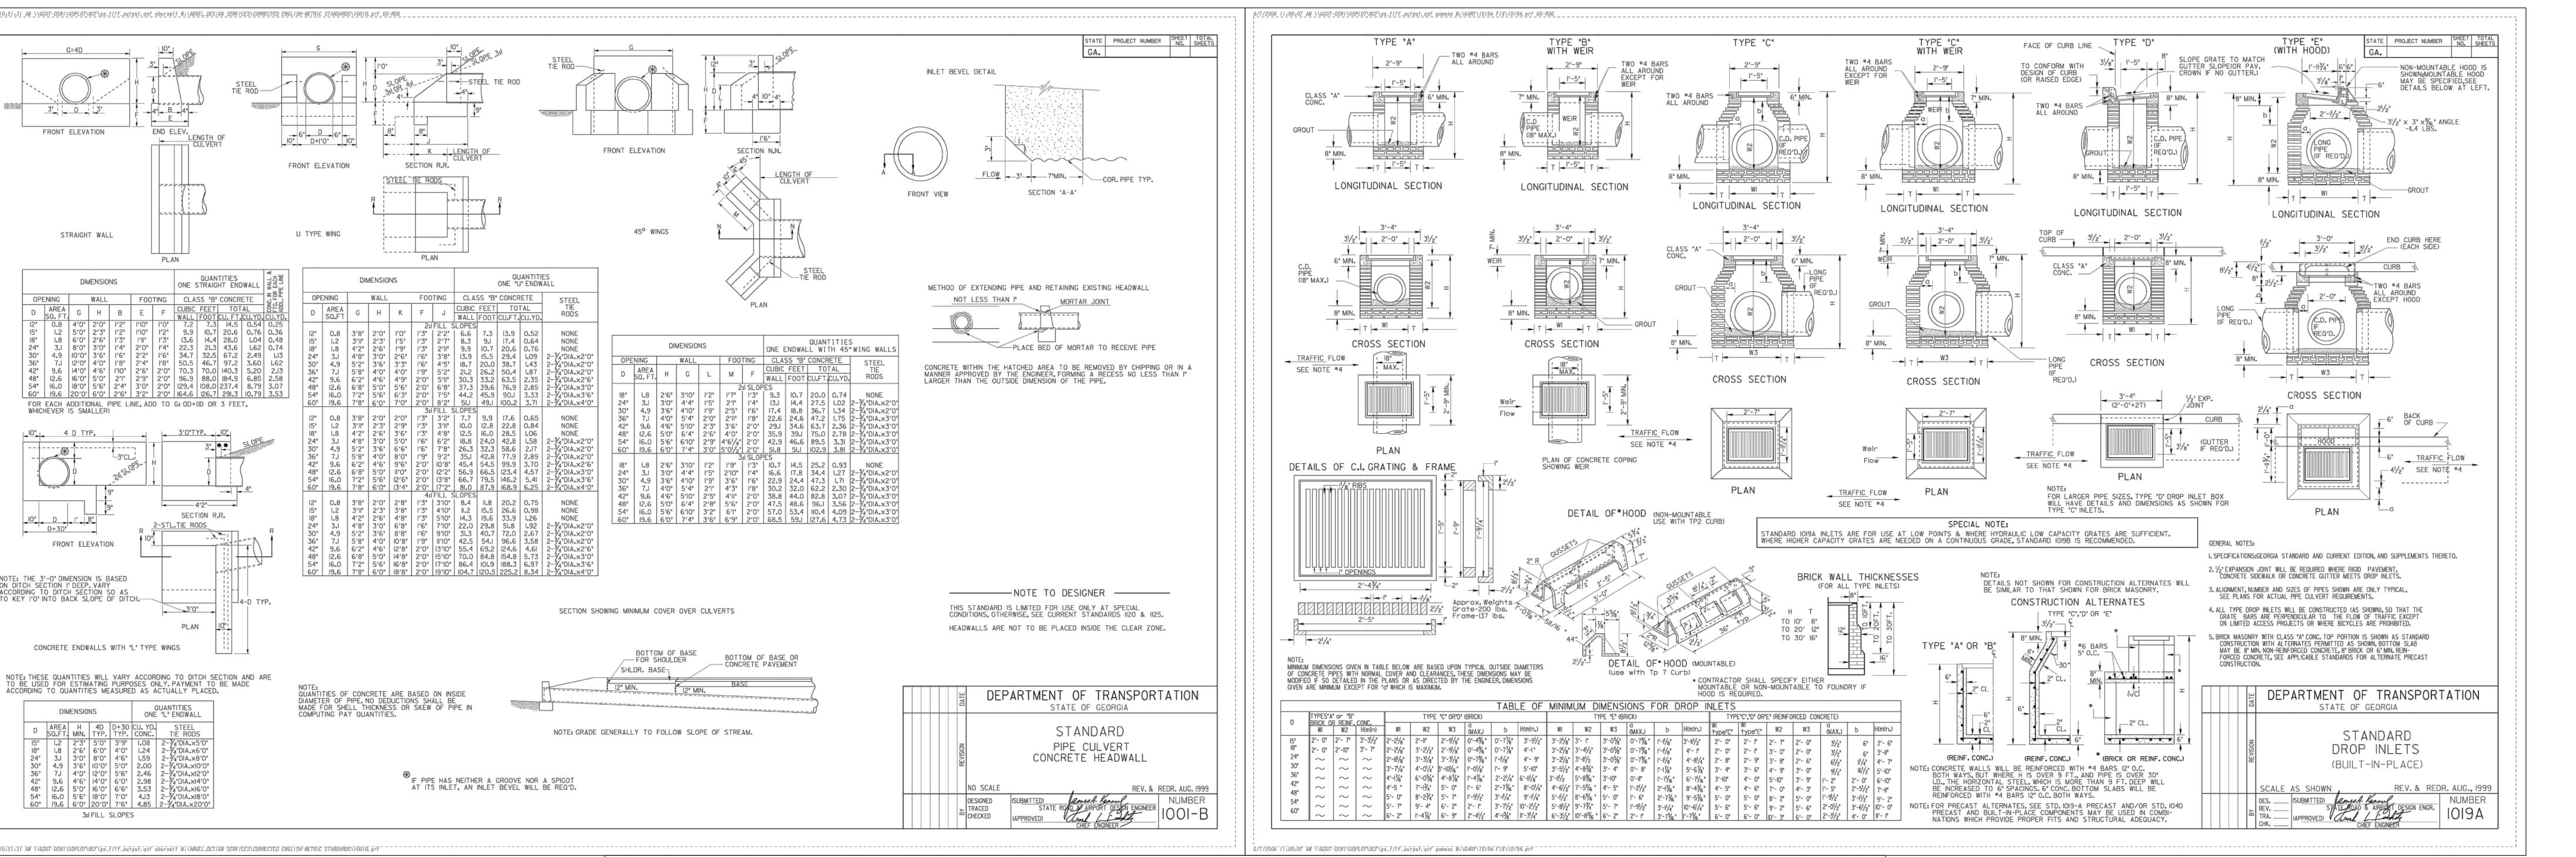

OWNER/DEVELOPER
COMPANY: MADISON METHODIST CHURCH INC.
ADDRESS: 1091 CONFEDERATE RD
MADISON, GA 30650
PHONE: (706) 521-0017
CONTACT: MATTHEW MITCHELL
EMAIL: MATTHEW@MADISONMC.NET

CONTRACTOR
COMPANY: SUNBELT BUILDERS
ADDRESS: 10641 HIGHWAY 36
COVINGTON, GA 30014
CONTACT: MIKE MCCROY JR.
PHONE: 770.783.3031
EMAIL: MMCCROY@SUNBELTBUILDERS.COM

SURVEYOR
COMPANY: GEORGIA CIVIL, INC.
ADDRESS: P.O. BOX 896 MADISON, GA 30650
PHONE: 706.342.1104
CONTACT: BRIAN SLATE
EMAIL: BSLATE@GEORGIA CIVIL.COM

SITE DESIGNER
COMPANY: GEORGIA CIVIL, INC.
ADDRESS: P.O. BOX 896
MADISON, GA 30650
PHONE: 706.342.1104

N.T.S.

1

2

