

1 2 3 4 5 6

**Brown AND
Caldwell**

BROWN AND CALDWELL
900 HAMMOND DRIVE, SUITE 500
ATLANTA, GA 30328

wendel

THIS DRAWING IS NOT VALID
FOR CONSTRUCTION
PURPOSES UNLESS IT BEARS
THE SEAL AND SIGNATURE OF
A DULY REGISTERED
PROFESSIONAL

30% DESIGN



NCWSA OFFICE
ADDITION

REVISIONS

REV	DATE	DESCRIPTION

LINE IS 2 INCHES
AT FULL SIZE

DESIGNED: MW4

DRAWN: LDG

CHECKED: DEK

CHECKED:

APPROVED: Approver

FILENAME


BC PROJECT NUMBER

616202

CLIENT PROJECT NUMBER

CONSTRUCTION
SITE PLAN

DRAWING NUMBER
A100

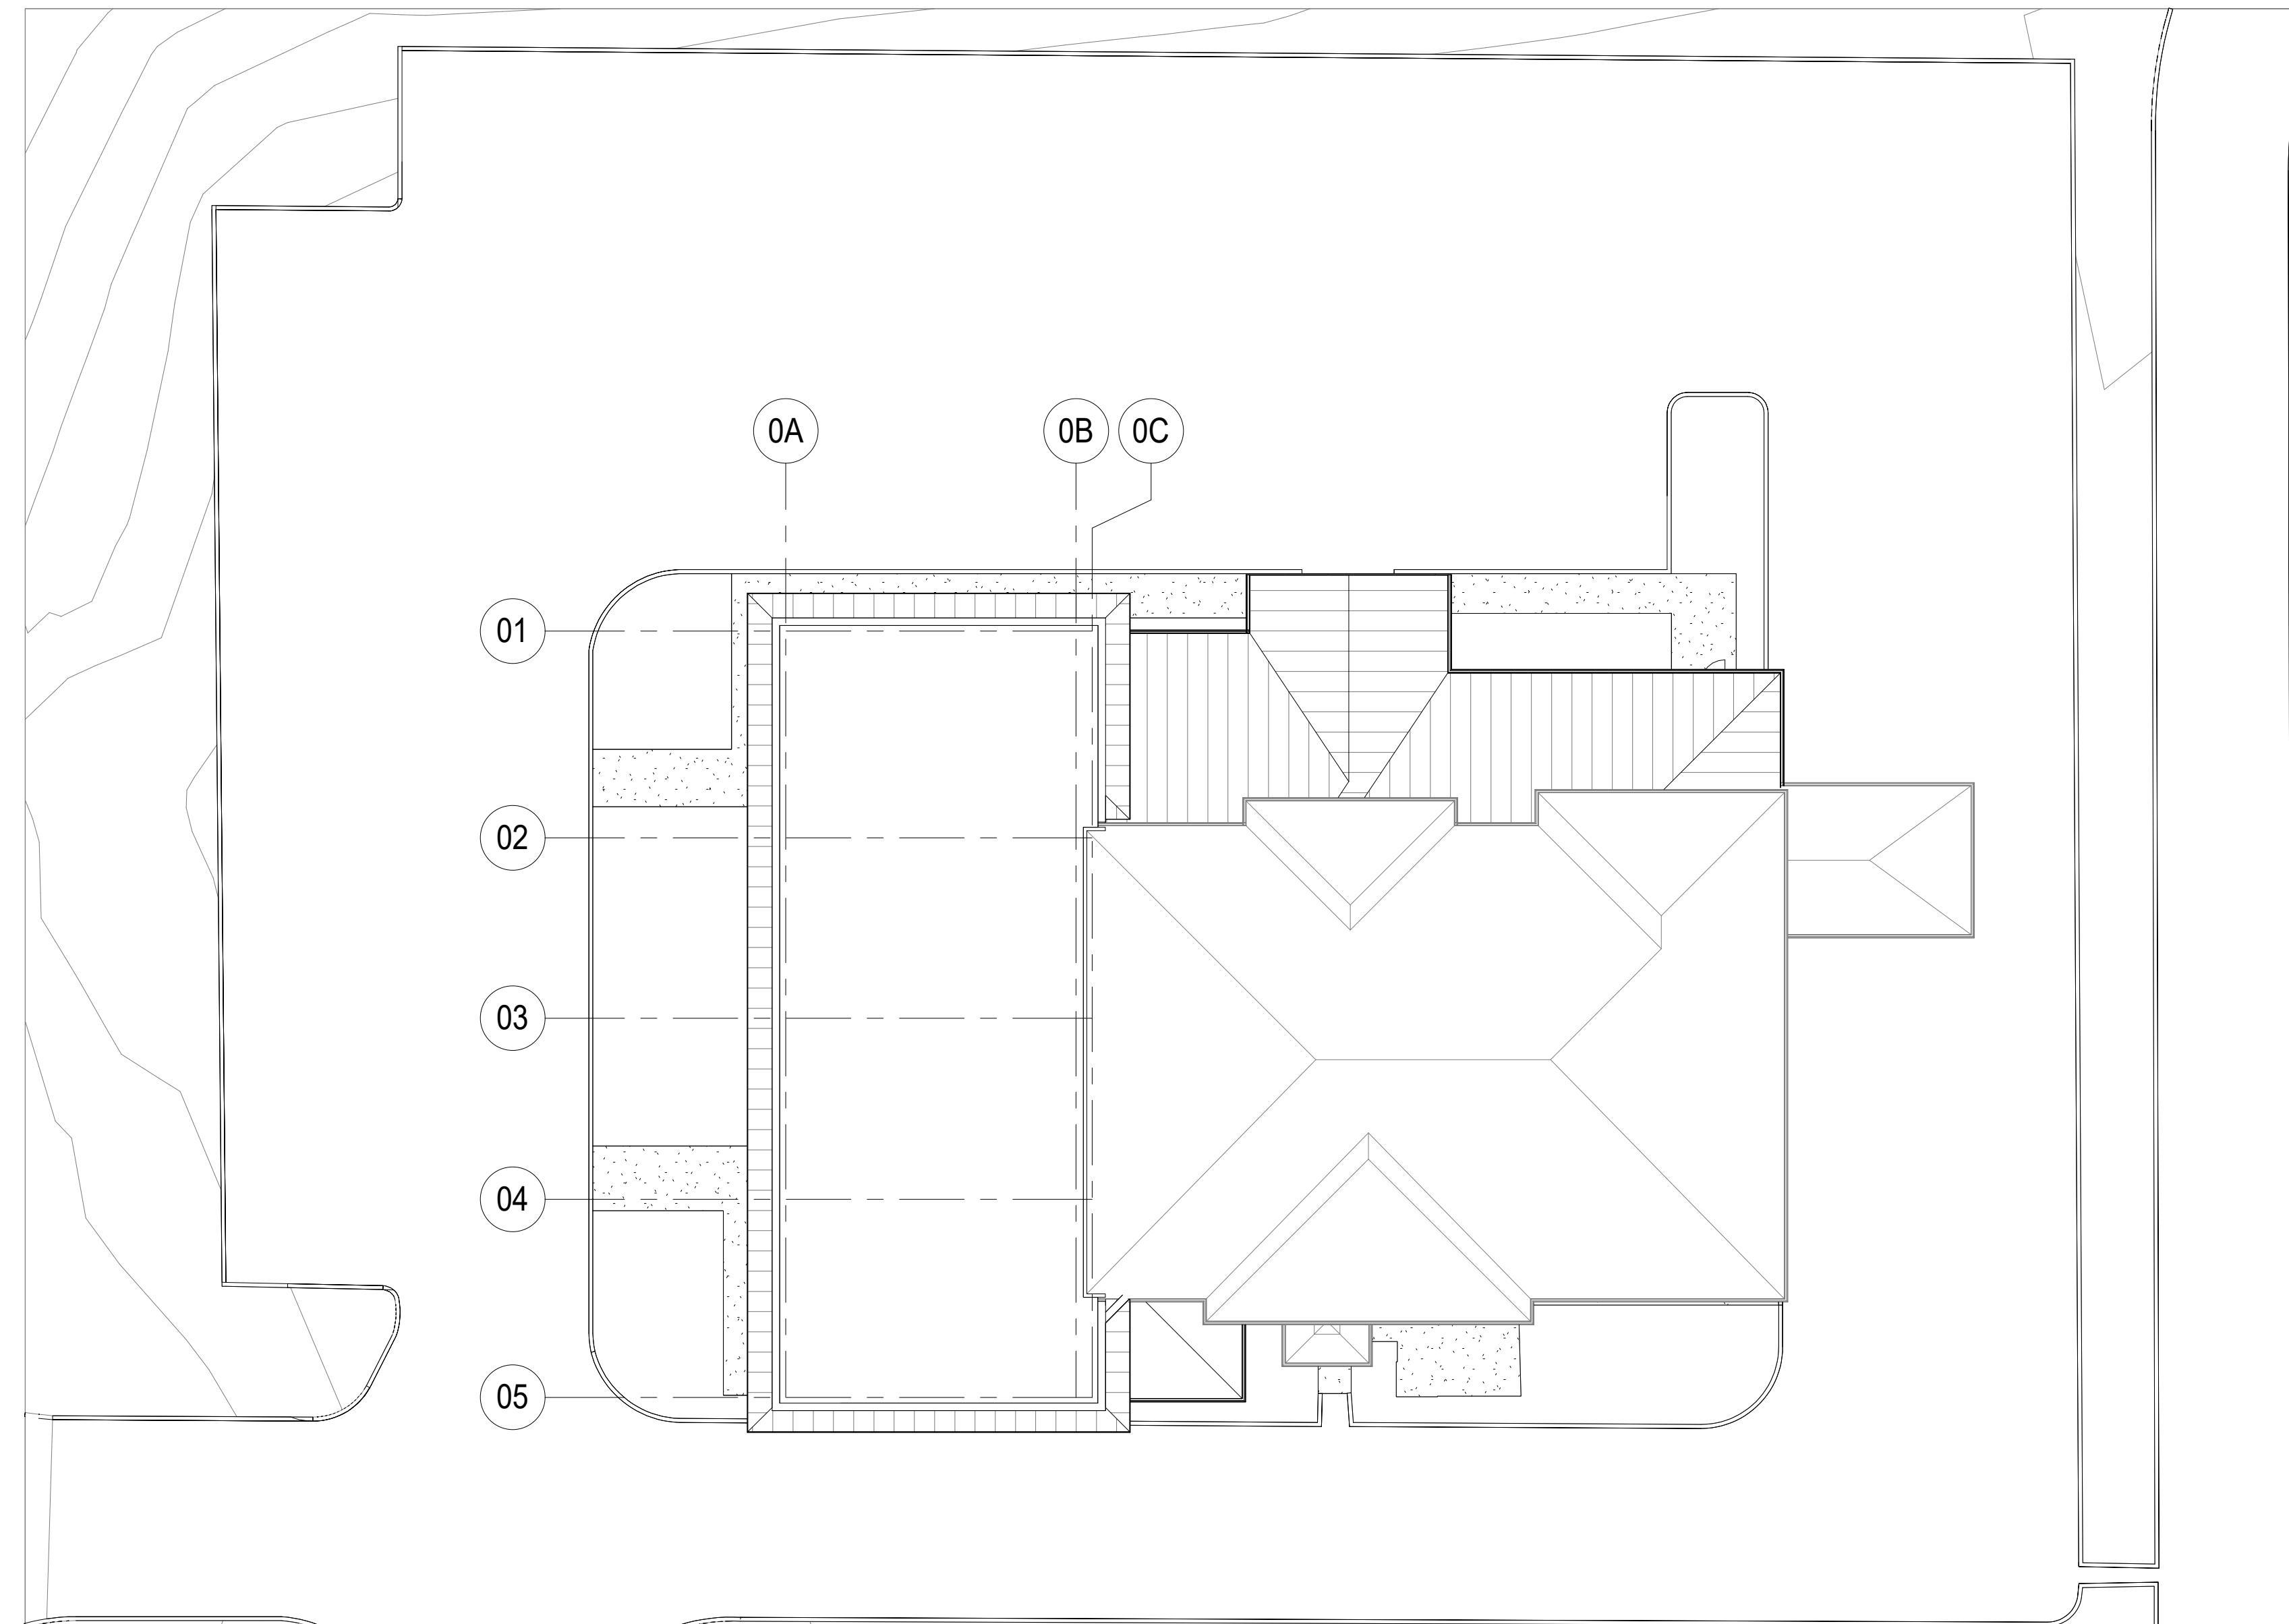

1 ARCH Site Plan - NEW CONSTRUCTION
SCALE: 1/16" = 1'-0"

ZULU 30% BID SET 01-28-2026