

**Brown AND
Caldwell**

BROWN AND CALDWELL
900 HAMMOND DRIVE, SUITE 500
ATLANTA, GA 30328



THIS DRAWING IS NOT VALID
FOR CONSTRUCTION
PURPOSES UNLESS IT BEARS
THE SEAL AND SIGNATURE OF
A DULY REGISTERED
PROFESSIONAL



1 NORTH ELEVATION

SCALE: 1/8" = 1'-0"



30% DESIGN



NCWSA OFFICE
ADDITION


REVISIONS

REV	DATE	DESCRIPTION

LINE IS 2 INCHES
AT FULL SIZE

DESIGNED: MW4
DRAWN: LDG
CHECKED: DEK
CHECKED:
APPROVED: Approver
FILENAME
BC PROJECT NUMBER
616202
CLIENT PROJECT NUMBER

CONSTRUCTION
ELEVATIONS

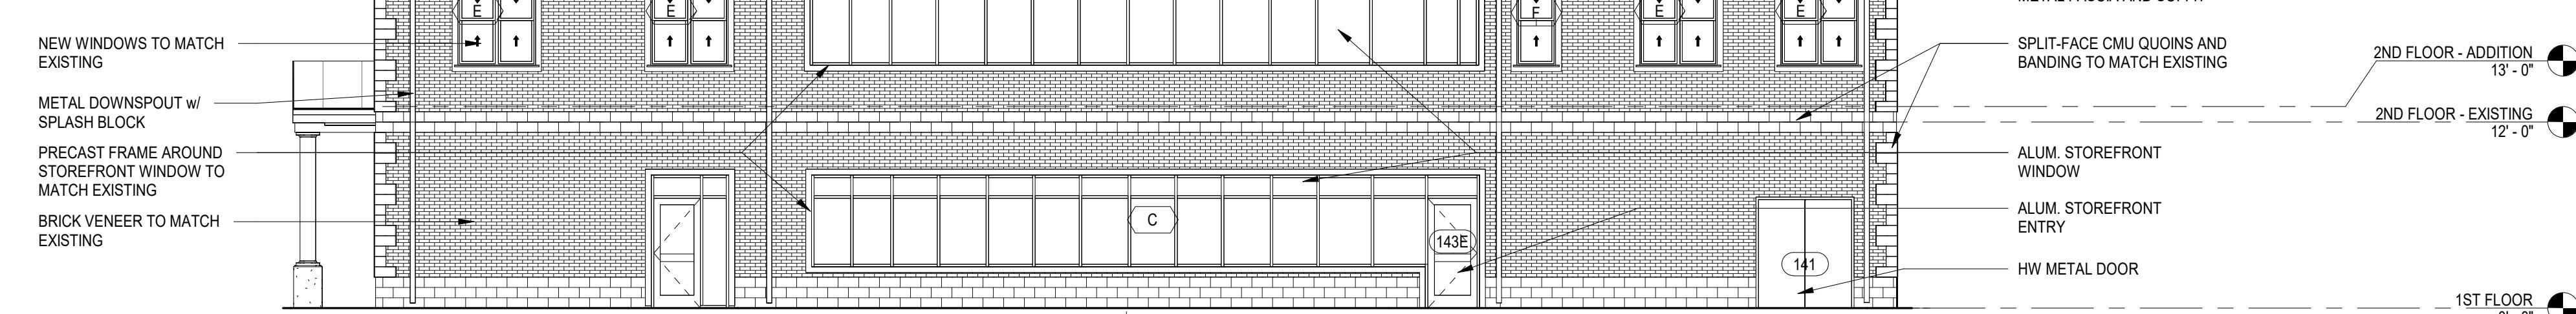

ZULU 30% BID SET 01-28-2026

3 WEST ELEVATION

SCALE: 1/8" = 1'-0"

DRAWING NUMBER
A301