


Plot Date: 1/26/2026 5:54:34 PM  
Path: Autodesk Docs\\NCWSA Admin Bldg\_V25\\616202-NCWSA-ARCH\_V25\\Central\\1.rvt

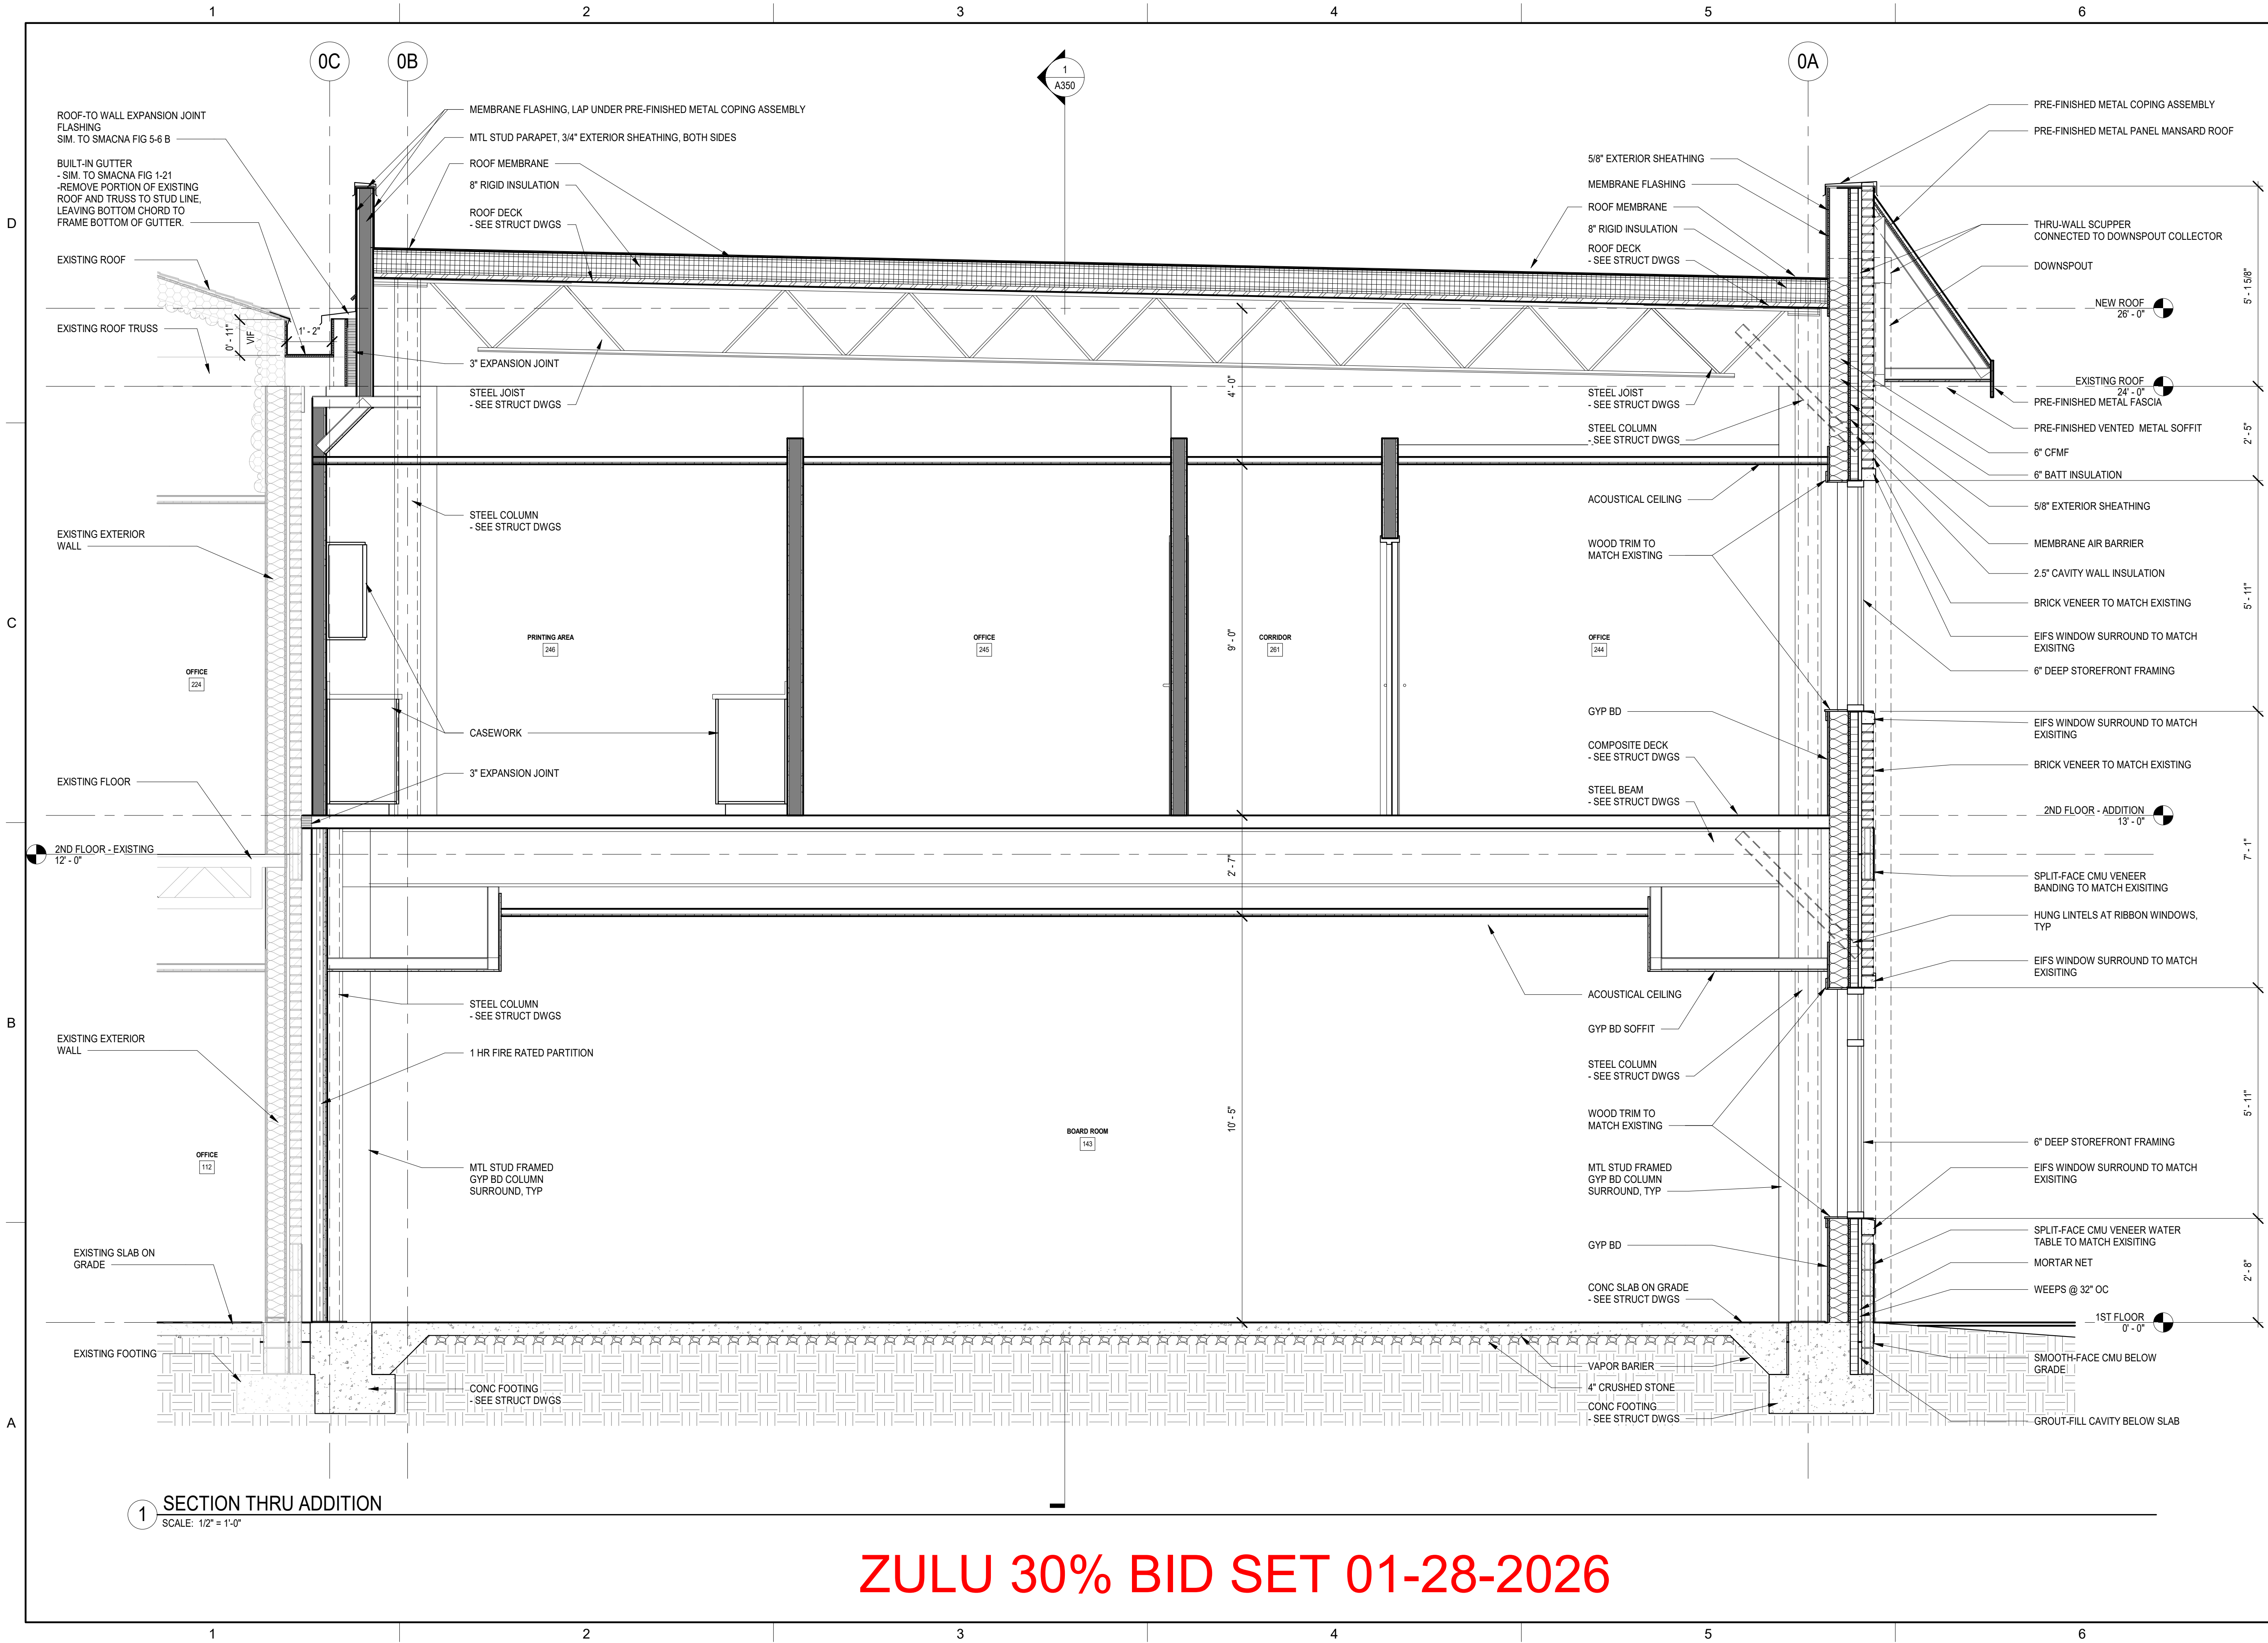

BROWN AND CALDWELL  
900 HAMMOND DRIVE, SUITE 500  
ATLANTA, GA 30328



THIS DRAWING IS NOT VALID  
FOR CONSTRUCTION  
PURPOSES UNLESS IT BEARS  
THE SEAL AND SIGNATURE OF  
A DULY REGISTERED  
PROFESSIONAL

30% DESIGN



NCWSA OFFICE  
ADDITION

REVISIONS

REV	DATE	DESCRIPTION

LINE IS 2 INCHES  
AT FULL SIZE

DESIGNED: MW4  
DRAWN: MW4  
CHECKED: DEK  
APPROVED: Approver  
FILENAME  
BC PROJECT NUMBER  
616202  
CLIENT PROJECT NUMBER

WALL SECTIONS

DRAWING NUMBER  
A351

ZULU 30% BID SET 01-28-2026