




REVISIONS

#	DATE

A COMFORT STATION AT:

ANDREWS PARK

501 WELLINGTON STREET MADISON, GEORGIA

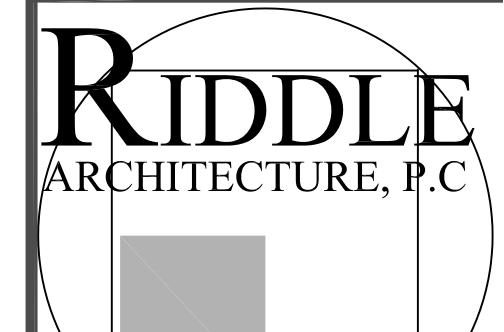

AMERICAN INSTITUTE OF ARCHITECTS


1481 HODGES MILL ROAD
WATKINSVILLE, GA
30677
(404) 285-8646

TITLE: MEP


JOB #: 2513
DATE: 02.04.26

SHEET #


MEP

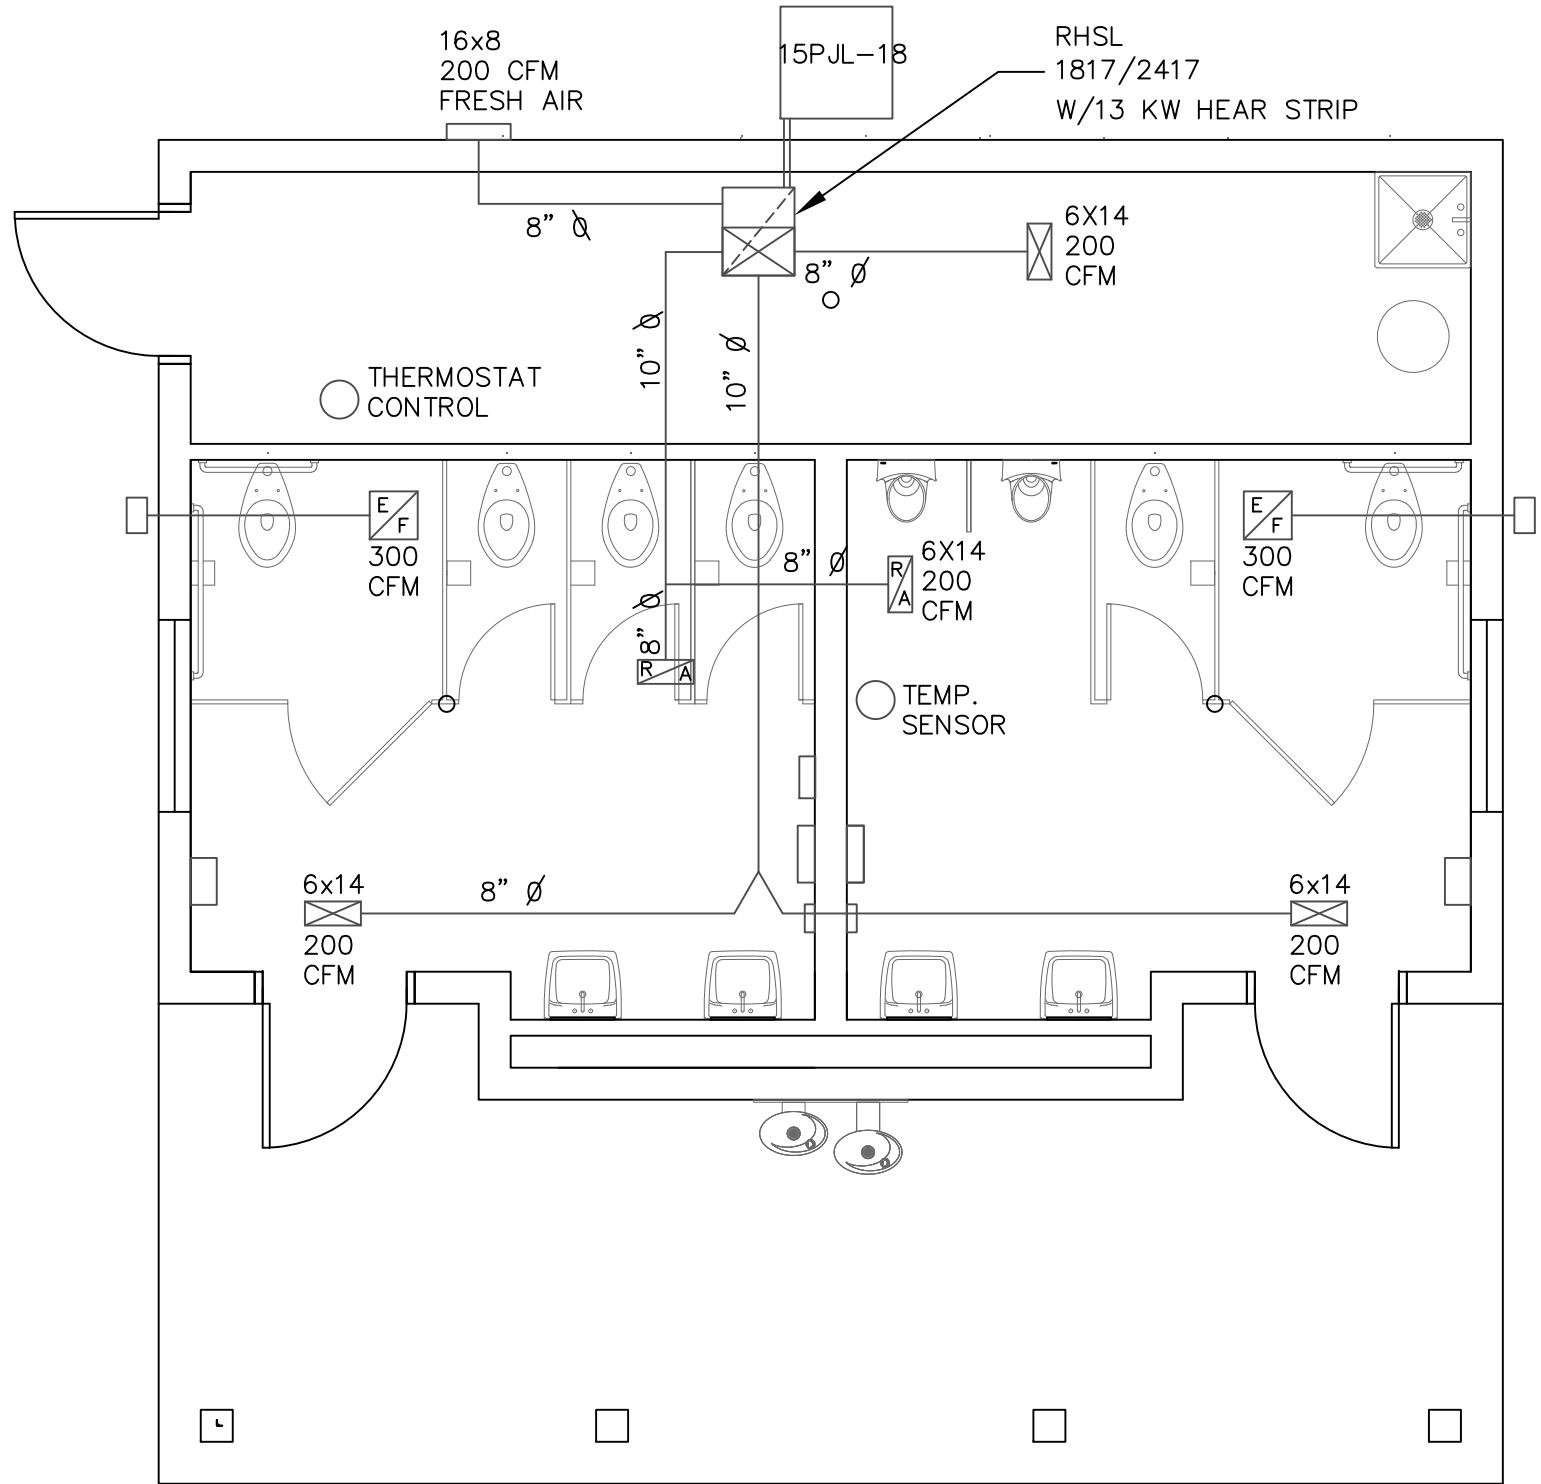



1
MECHANICAL PLAN
SCALE: 1/4" = 1'-0"

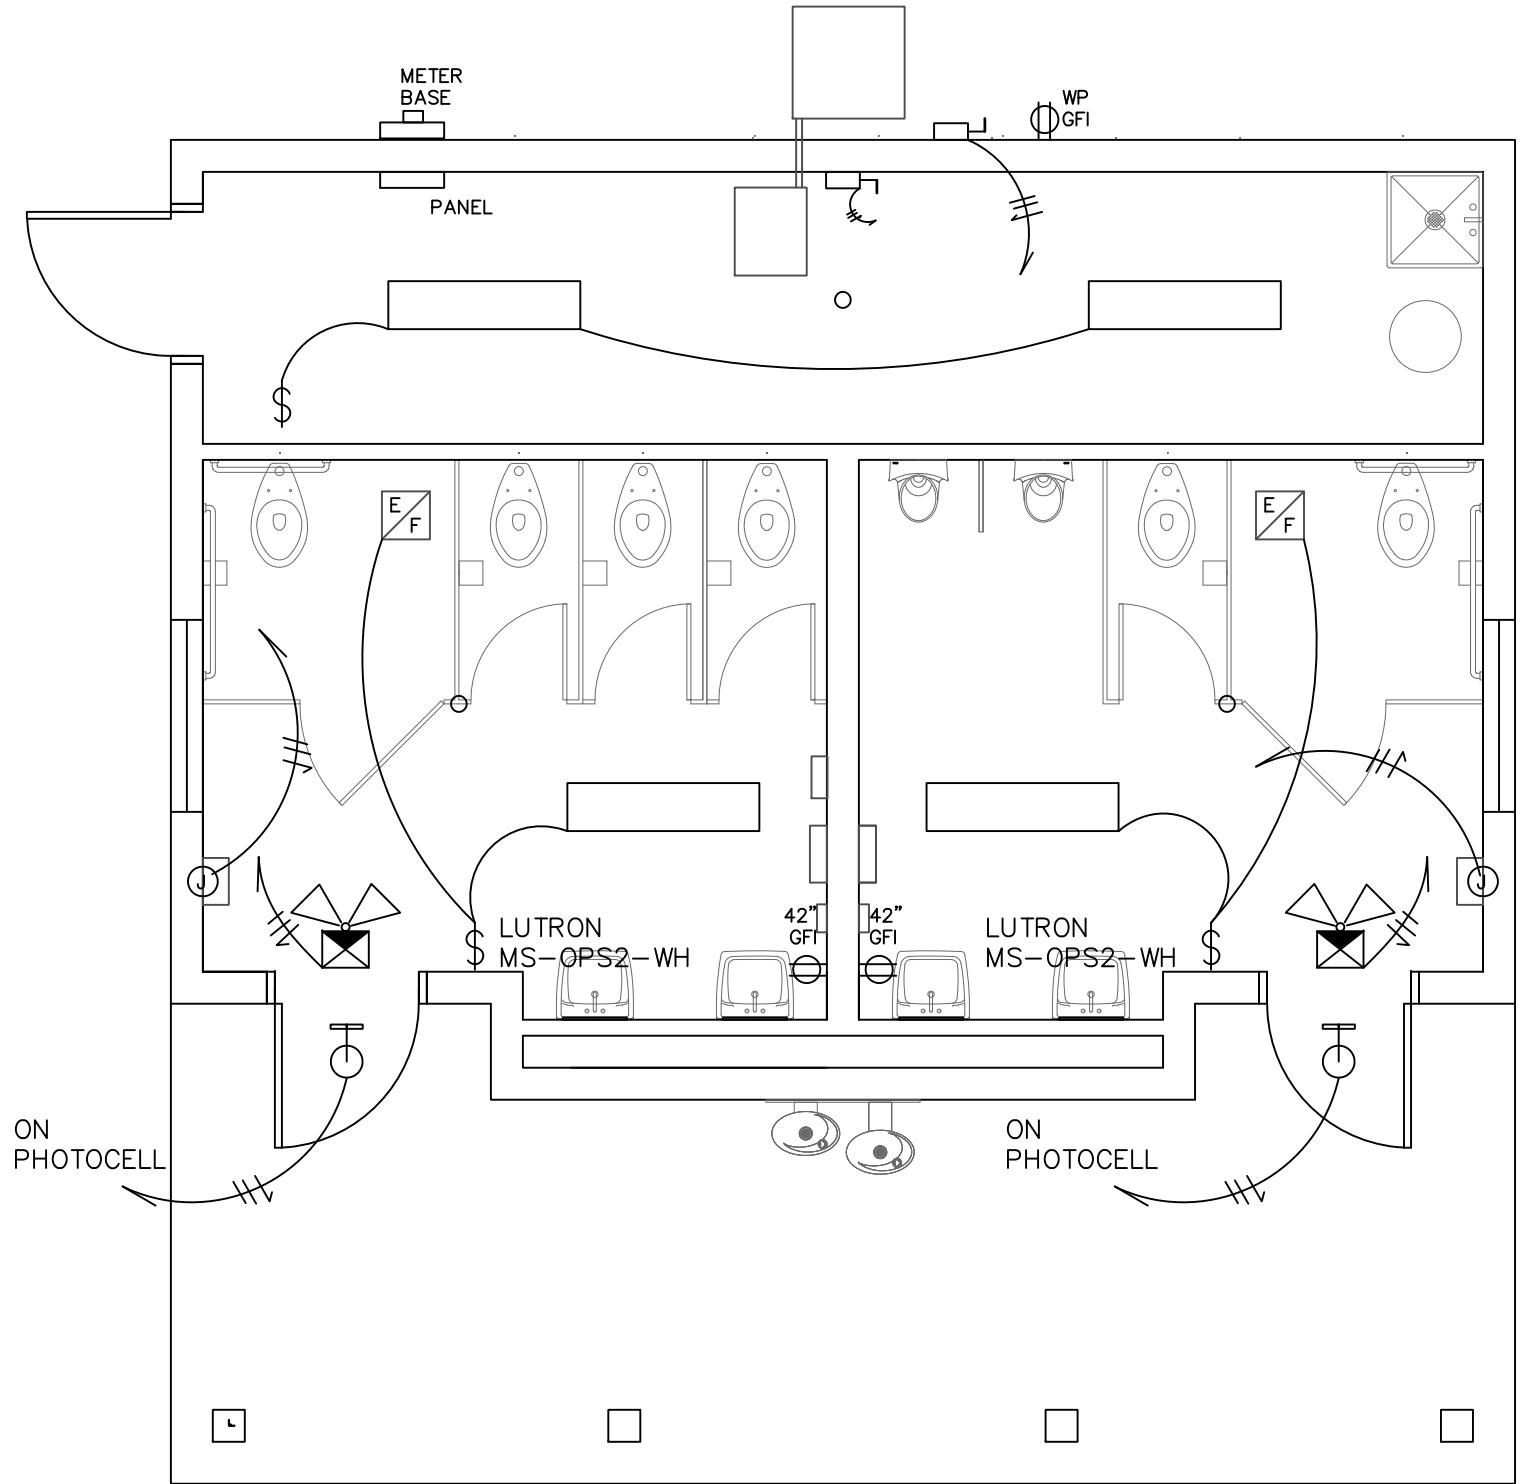


2
ELECTRICAL PLAN
SCALE: 1/4" = 1'-0"

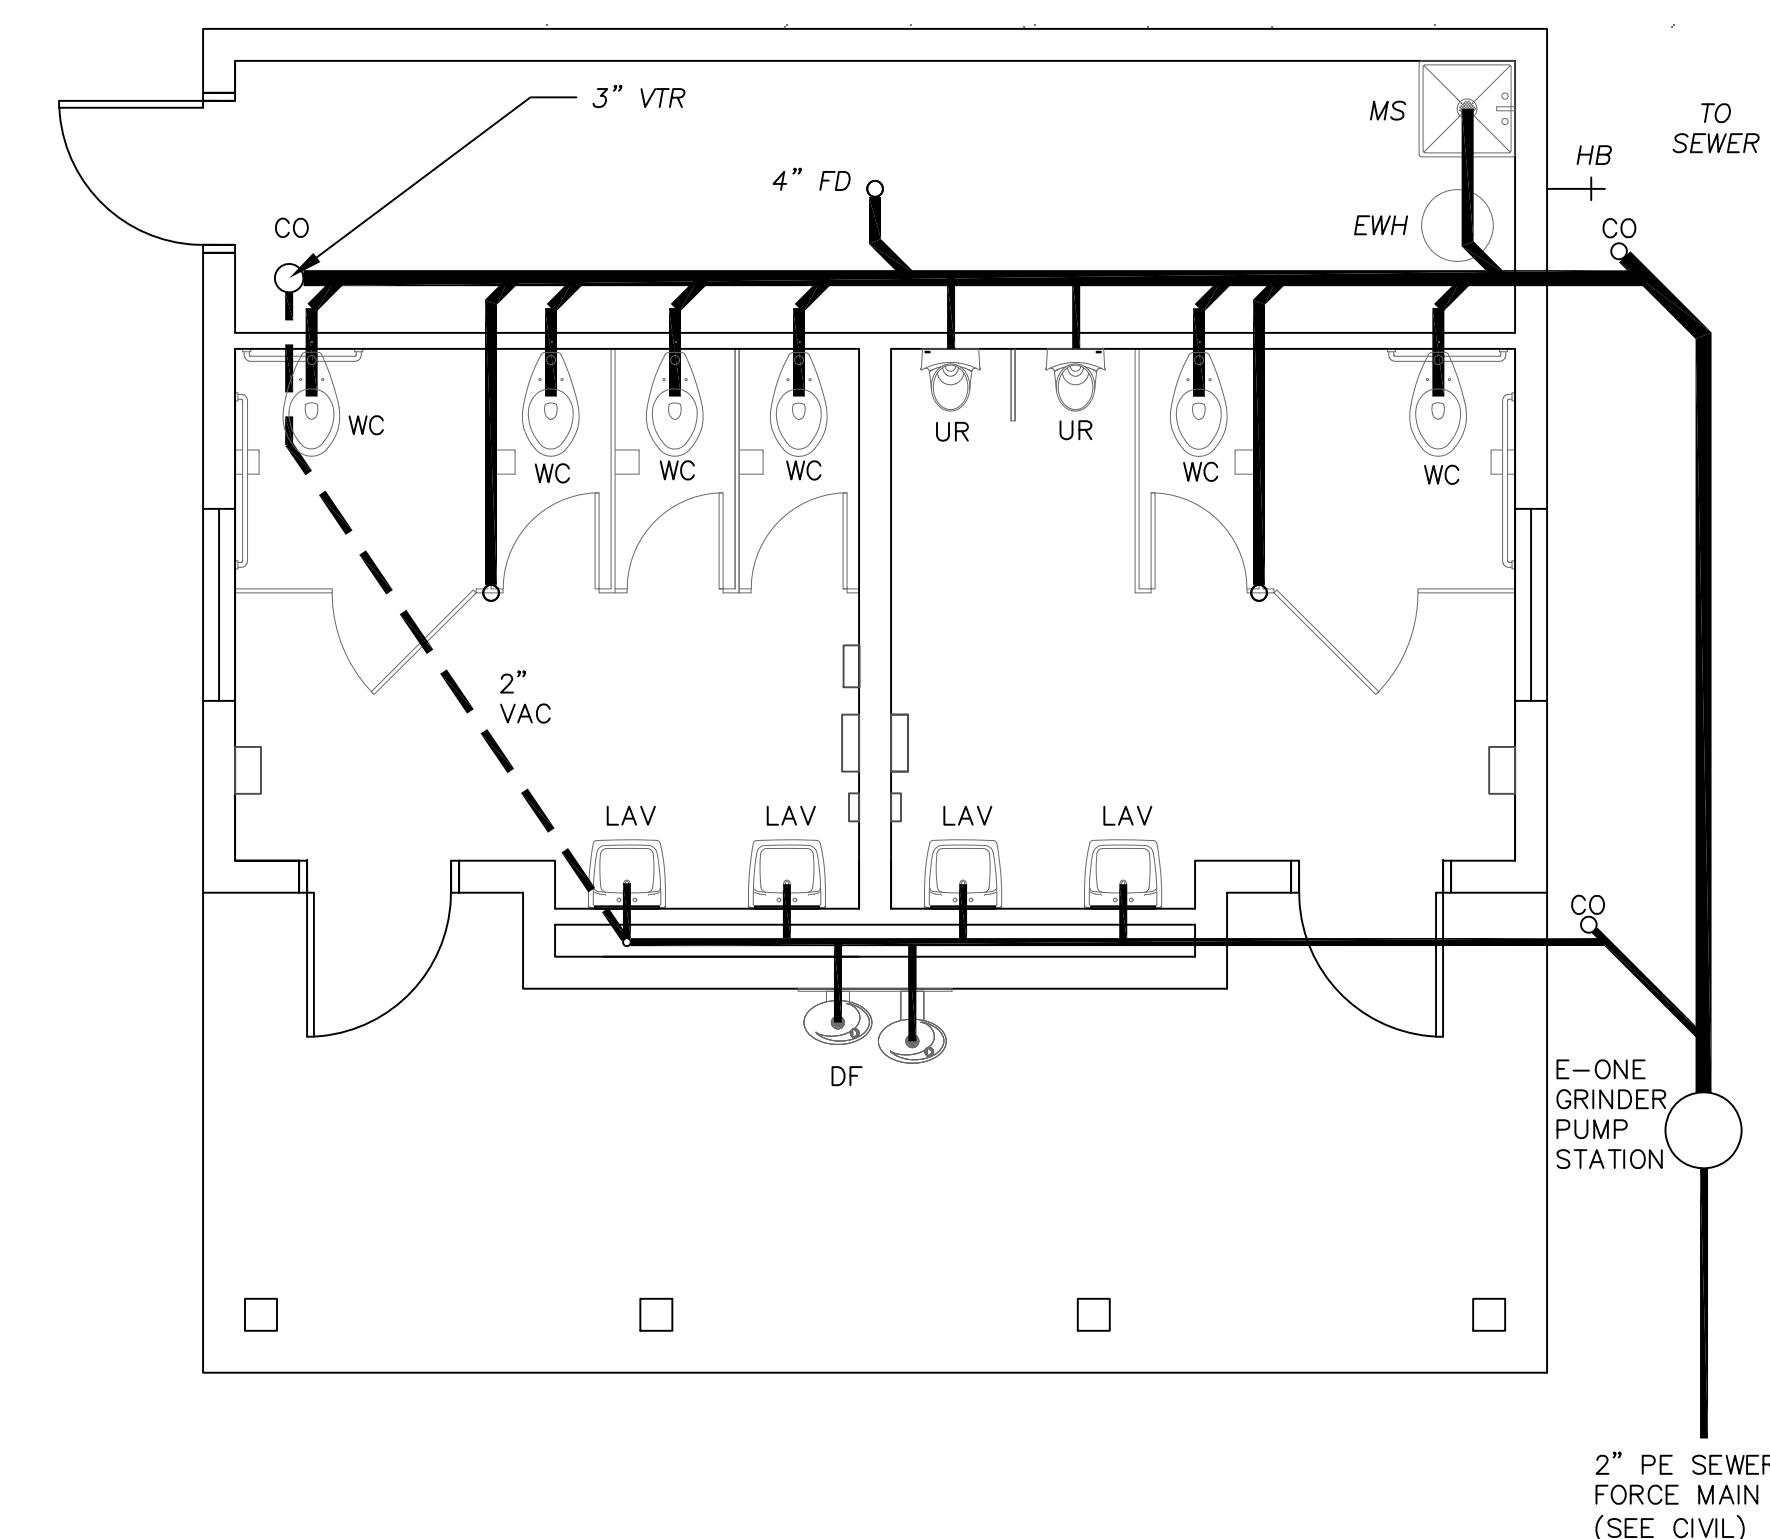


3
PLUMBING PLAN
SCALE: 1/4" = 1'-0"

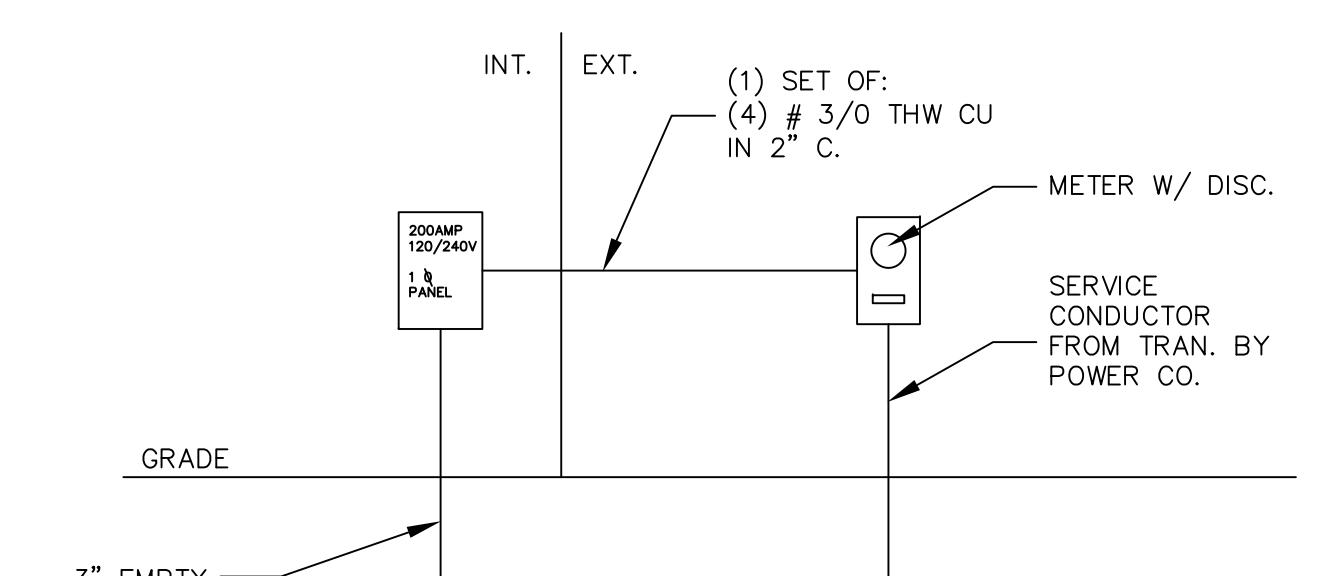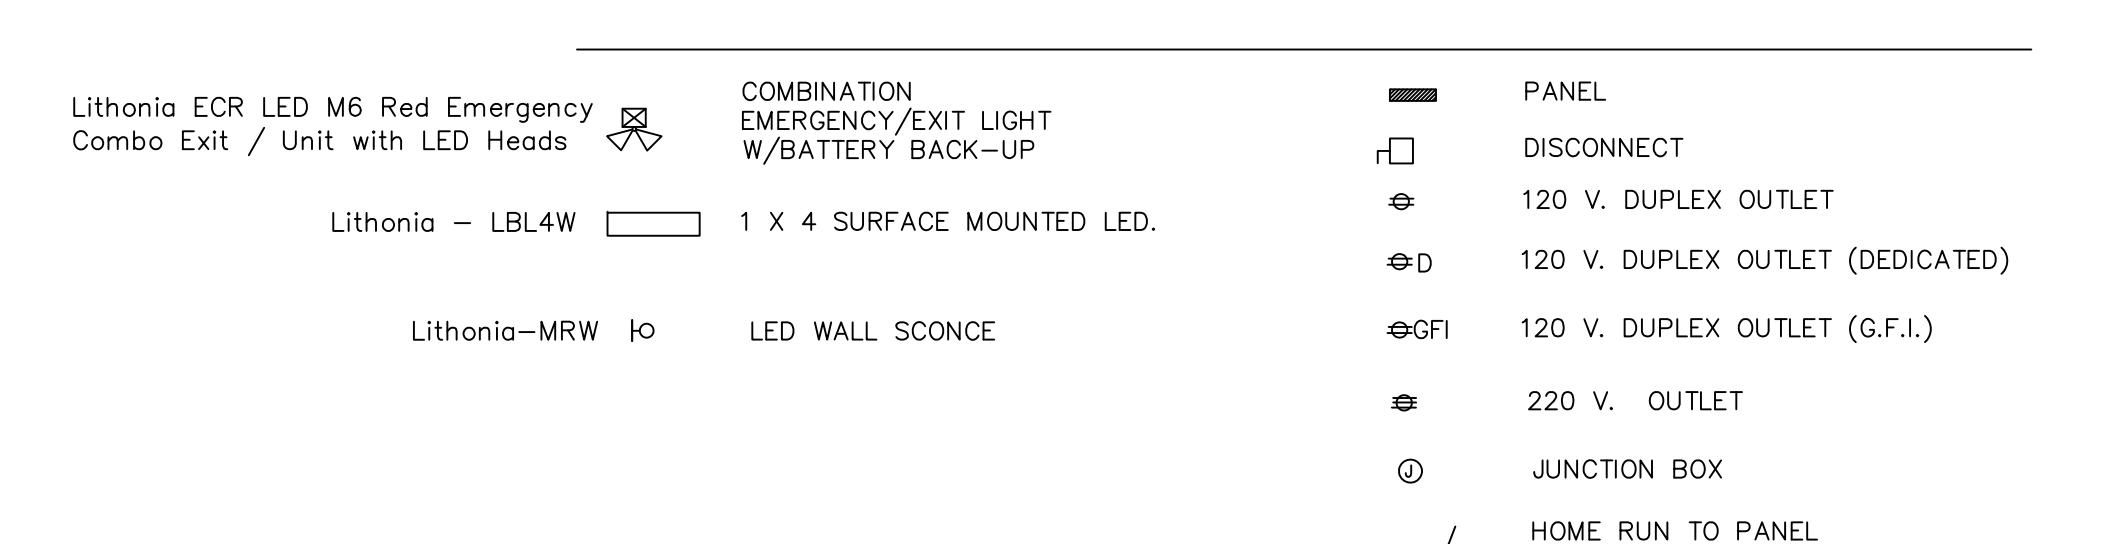

5
SCHEMATIC ELECTRICAL RISER
SCALE: N.T.S.

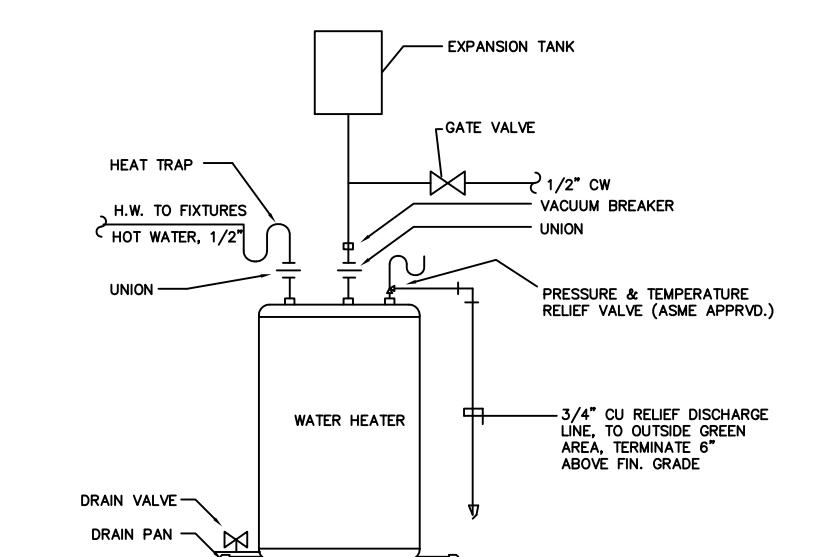

4
WATER HEATER DETAIL
SCALE: N.T.S.

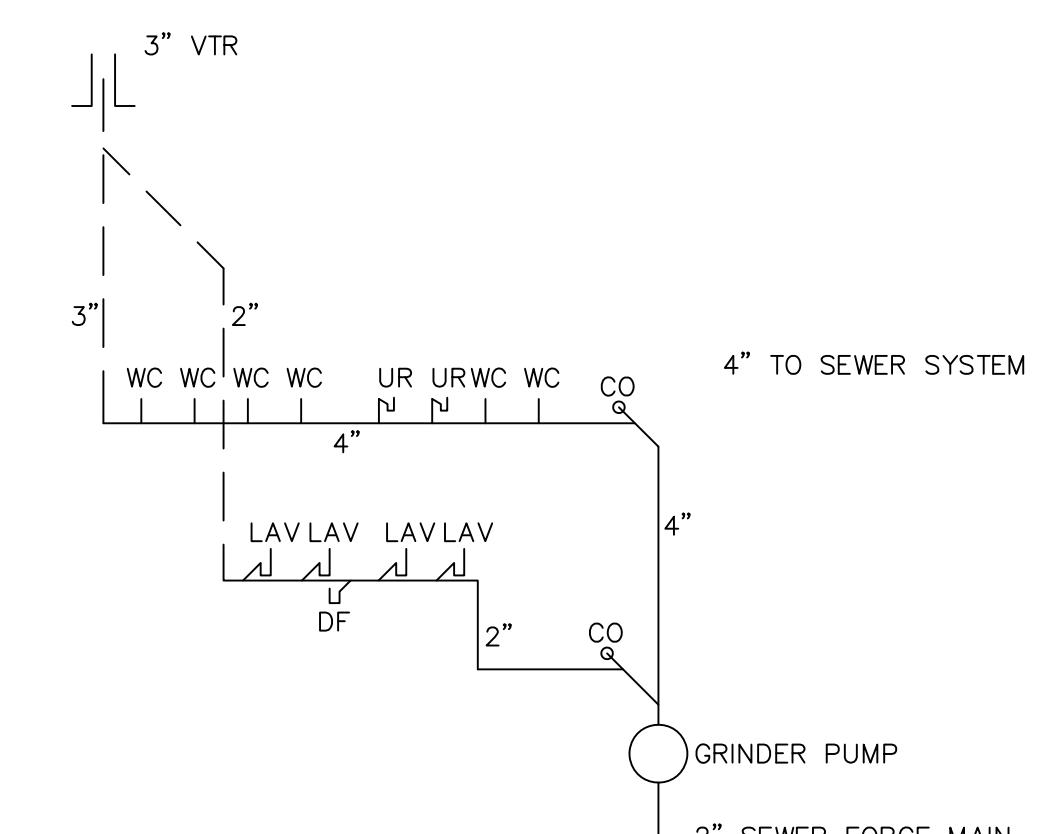

6
SCHEMATIC WASTE RISER
SCALE: N.T.S.

NOTES:

PLUMBING
 1.01 MANUFACTURERS: KOHLER, AMERICAN STANDARDS, ELIER AND
KARR.
 1.02 PLUMBING FIXTURES SHALL BE AS SCHEDULED ON THE DRAWINGS.
 1.03 INSTALLATION:
 A. ADJUST SUPPORTS FOR EACH PLUMBING FIXTURES
NEARLY AND FIRMLY SECURED IN PLACE.
 B. EXPOSED PENETRATIONS THROUGH WALLS AND LOOSES
IN CONCRETE ARE TO BE PLATED WITH PLASTIC.
 C. EXPOSED PLATE VALVES FOR EACH PLUMBING FIXTURE
SHALL BE CHROME PLATED BRASS.
 D. PROVIDE STOP VALVES FOR EACH PLUMBING FIXTURE.
 E. INSTALL CHROME PLATED PLATE STRAP FOR PLUMBING
PIPE. PLATE STRAP MUST BE REMOVED AND RE-APPLIED
IF PLUMBING PIPE IS REMOVED.
 F. CALK JUNCTION OF FIXTURES WITH WALLS AND FLOORS ALL
AROUND WITH NON-SHRINK CALMING COMPOUND.
 1.04 PIPING
 A. COPPER TUBE, TYPE L PIPING SHALL BE USED FOR
DOMESTIC WATER PIPING.
 B. UNDER SLAB - 2-1/2" AND SMALLER:
 1. UNDER SLAB: 1" ANNEALED COPPER ASTM B88 WITH NO
JOINTS UNDER SLAB.
 C. UNDERGROUND (NOT UNDER SLAB) - 3" AND SMALLER:
 1. FITTINGS: SAME AS FOR ABOVE GROUND.
 2. PIPING: 1" ANNEALED COPPER ASTM B88.
 D. ABOVE GROUND:
 1. FITTINGS: 1" HARD ANNEALED COPPER ASTM B88.
 2. PIPING: 1" SOFT COPPER OR 18/11 OR WROUGHT COPPER,
A. 18/11: 18% NICKEL AND 11% CHROME.
 B. WROUGHT COPPER: 100% COPPER, 0.035" THICK, 0.015" BRONZE
CONSTRUCTION, BRASS PACING GLASS AND NUT,
SCREWED BONDED TETLON ASBESTOS PACKING, SOLID
COPPER, 100% COPPER, 0.035" THICK, 0.015" BRONZE
CONSTRUCTION, SCREWED BONDED TETLON ASBESTOS.
 C. 18/11: 18% NICKEL AND 11% CHROME.
 D. WROUGHT COPPER: 100% COPPER, 0.035" THICK, 0.015" BRONZE
CONSTRUCTION, SCREWED BONDED TETLON ASBESTOS.
 E. NIPPLES: USE 100% COPPER PIPE SHALL BE BRASS.
 F. INSULATE ALL HOT & COLD WATER PIPING IN ACCORDANCE WITH
APPLICABLE CODE.
 TYPE I PIPING:
 A. COPPER TUBE, TYPE L PIPING SHALL BE USED FOR
DOMESTIC WATER AND VENT SYSTEM.
 B. GENERALLY:
 1. HORIZONTAL DRAINAGE PIPES SHALL BE INSTALLED IN
A DRAINED DIRECTION, AS INDICATED.
 2. PIPE: MALLEABLE IRON, 100% COPPER, 100% BRONZE
CONSTRUCTION, SCREWED BONDED TETLON ASBESTOS.
 3. FITTINGS: 100% BRONZE CONSTRUCTION, SCREWED
BONDED TETLON ASBESTOS.
 4. DRAIN COUPLINGS: 100% BRONZE CONSTRUCTION, SCREWED
BONDED TETLON ASBESTOS.
 5. DRAIN COUPLINGS: 100% BRONZE CONSTRUCTION, SCREWED
