

**Lendmark Financial Services (Level 1)**


A New Office Renovation Plan For

Covington, Ga


|               |                   |
|---------------|-------------------|
| 1             | 02-13-2026        |
|               | Pricing Plan      |
|               |                   |
|               |                   |
|               |                   |
| Project No.   | • 00-00           |
| Cad File Name | • 00-00_LF_05_A13 |
| Drawing Scale | • 1/4" = 1'-0"    |
| Sheet Title   | • Modified        |
|               | Floor Plans       |
| Drawn         | Checked           |
| • dcml        | • mbml            |

Sunbelt Builders, Inc. ©  
DRAWINGS AND SPECIFICATIONS ARE INSTRUMENTS OF SERVICE AND  
SHALL NOT BE USED FOR THE PROJECT OF  
THIS CORPORATION WHETHER THE  
PROJECT FOR WHICH THEY ARE MADE  
IS EXECUTED OR NOT. THEY ARE NOT  
TO BE USED ON OTHER PROJECTS  
OR EXTENSIONS TO THIS PROJECT  
EXCEPT BY THE OWNER'S WRITTEN  
AND APPROPRIATE COMPENSATION  
TO THIS CORPORATION.


DRAWING NUMBER  
A-1.3  
4 of \*

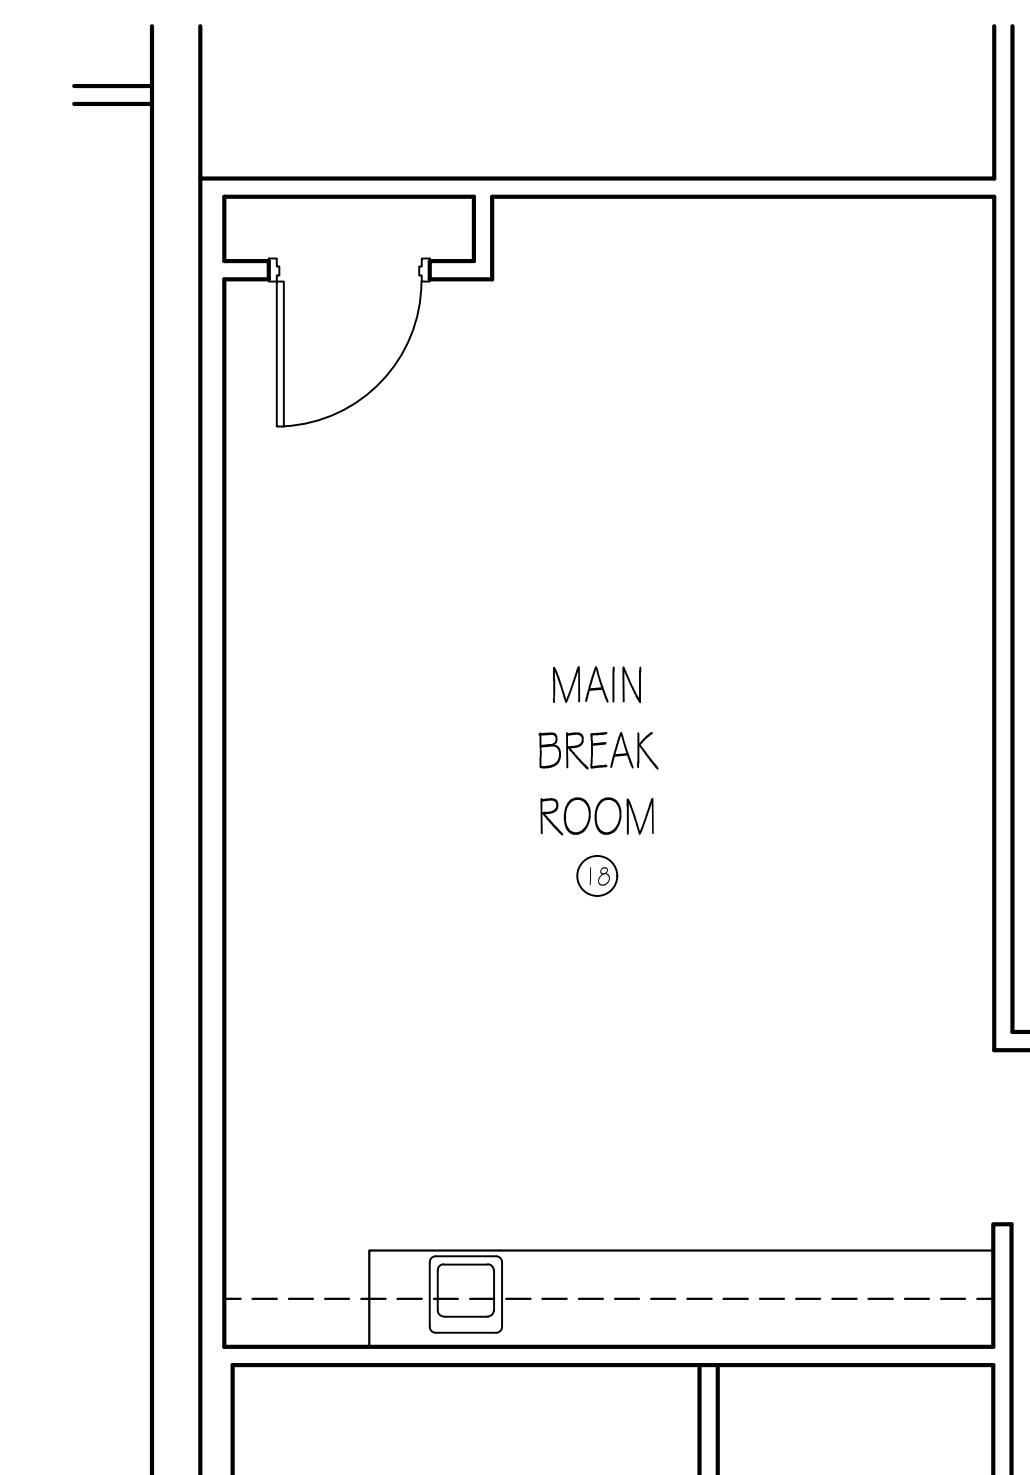


Enlarged Modified Plan - Main Break Room

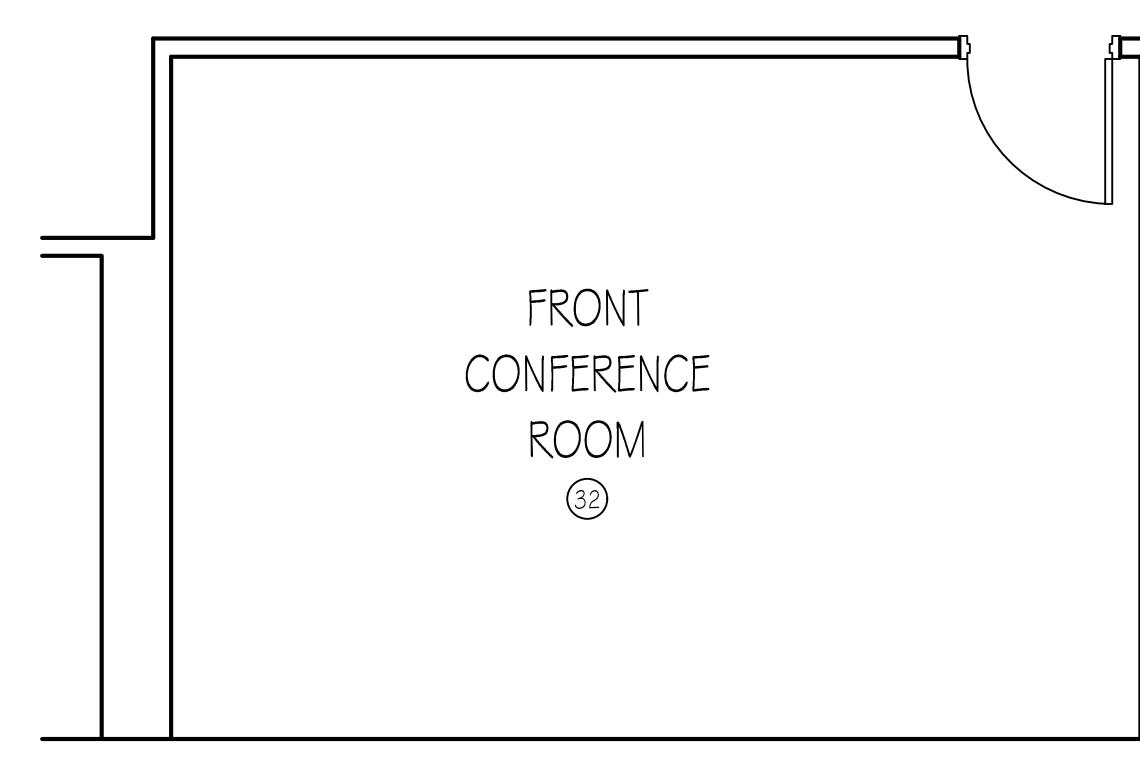


Enlarged Modified Plan - Front Conference Room

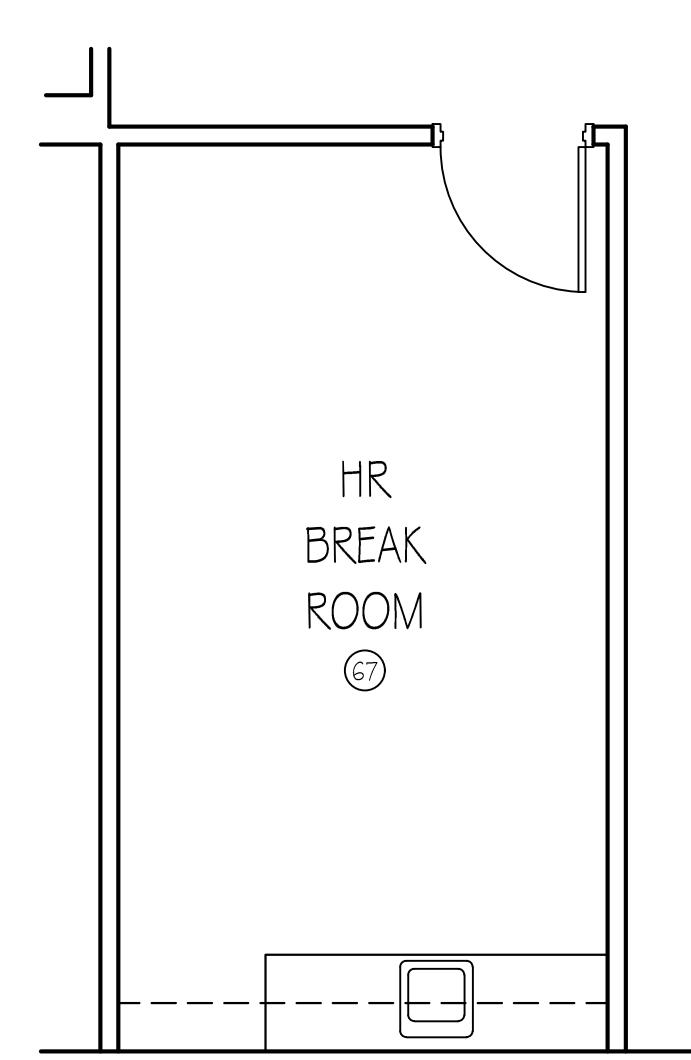

Enlarged Modification Plan - HR Break Room

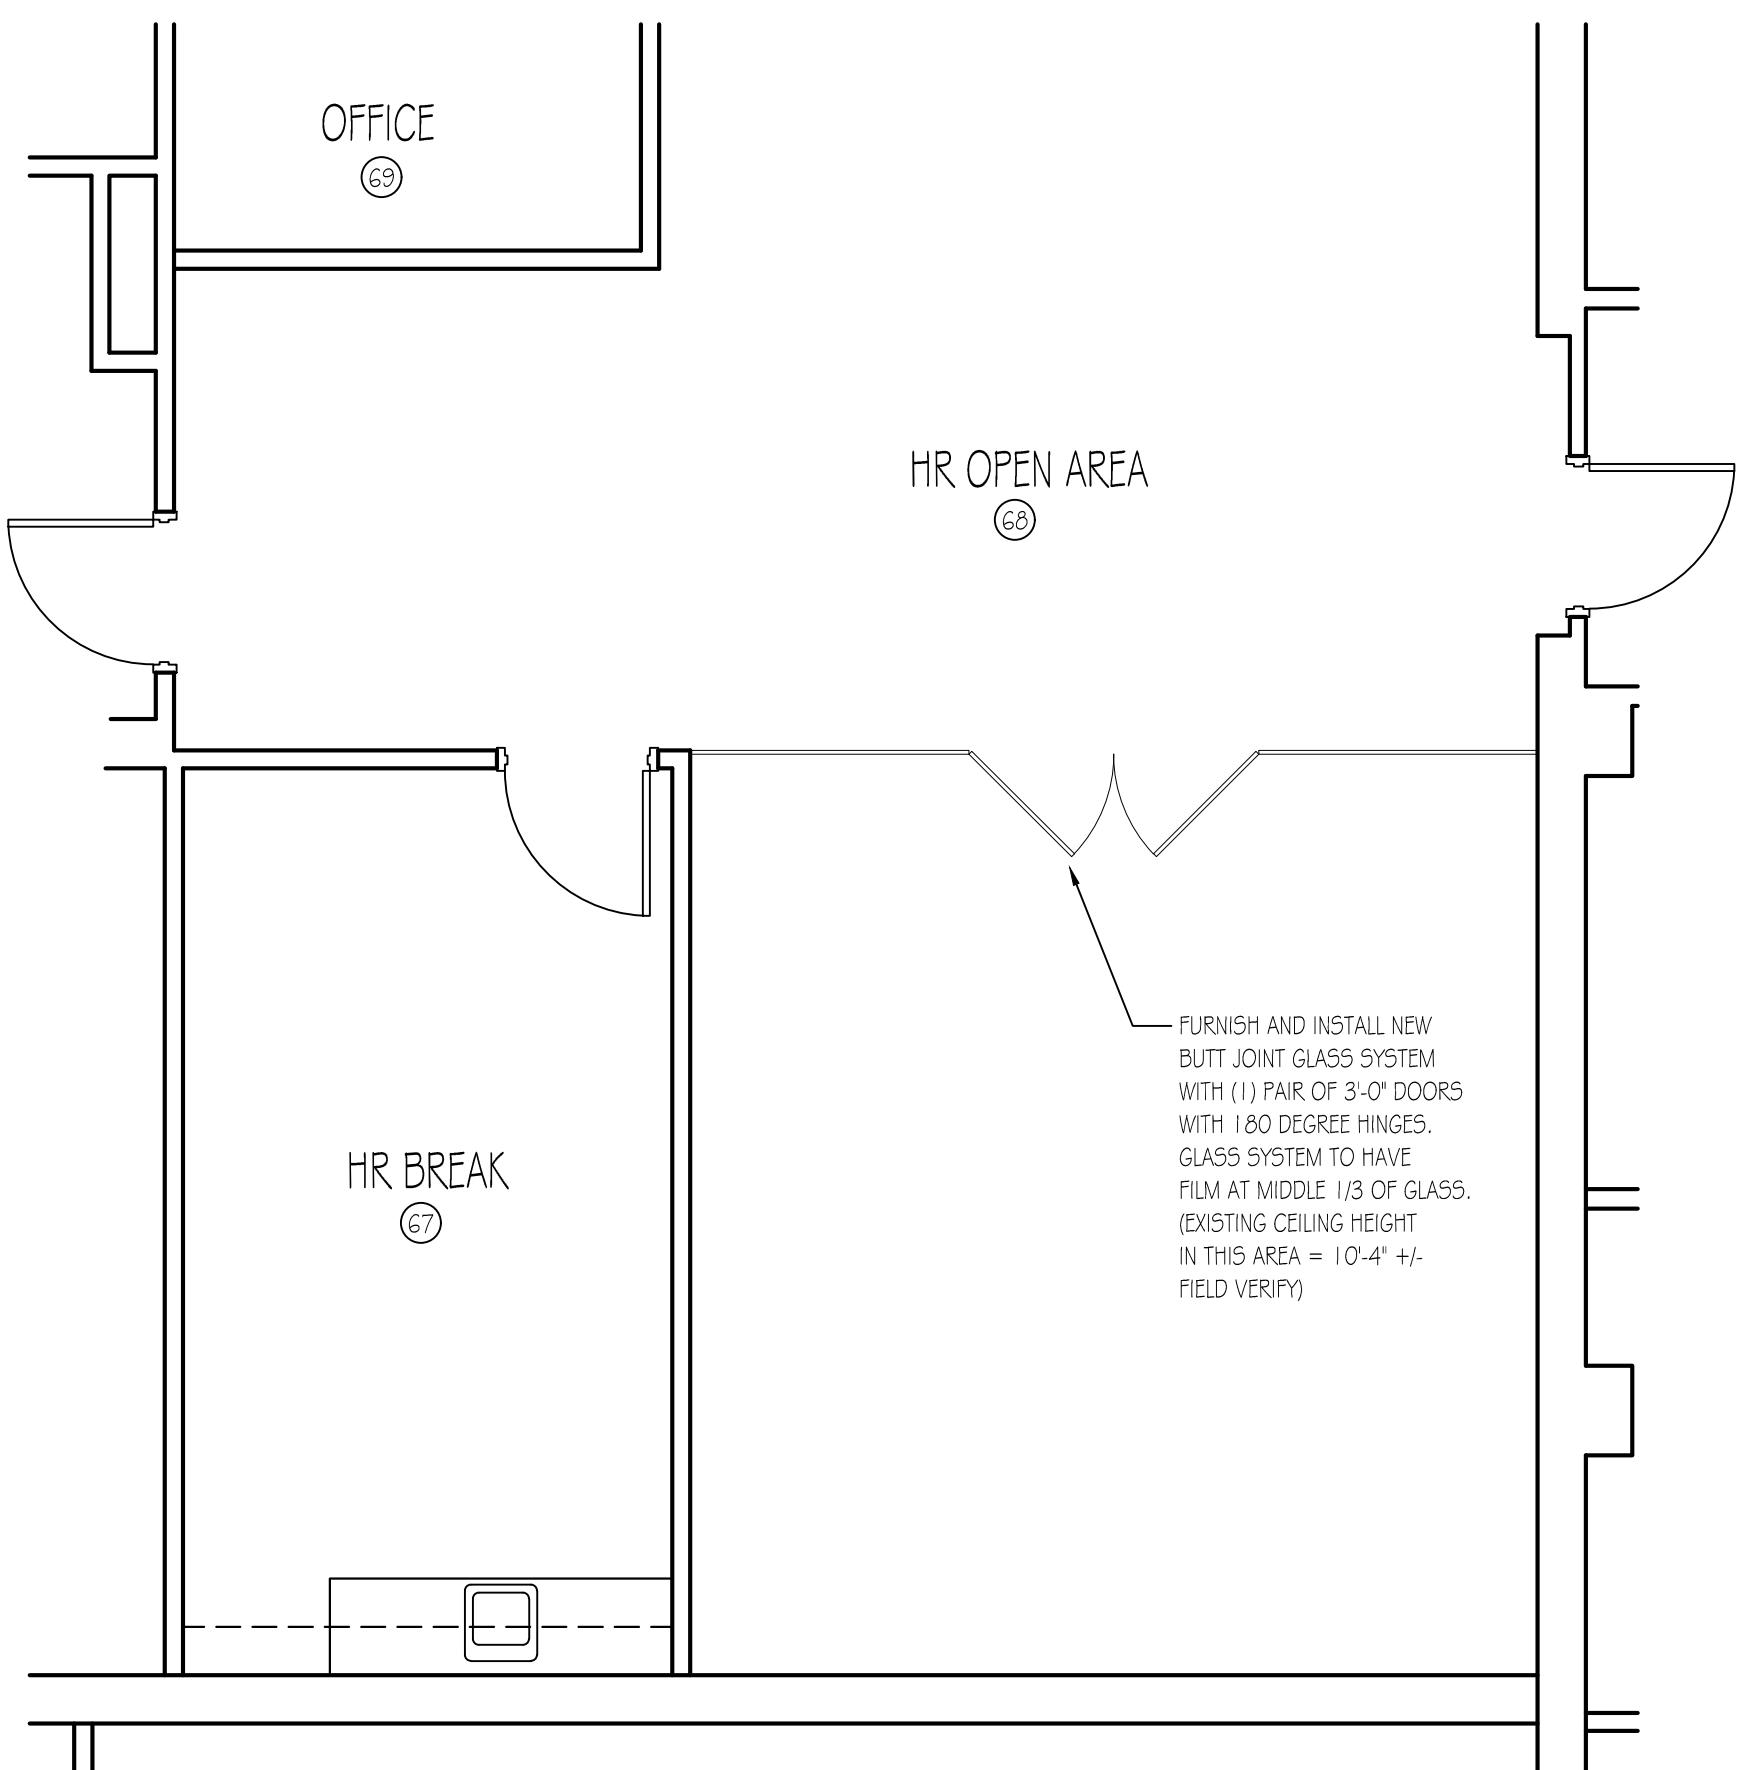

Enlarged Modified Plan - HR Open Area

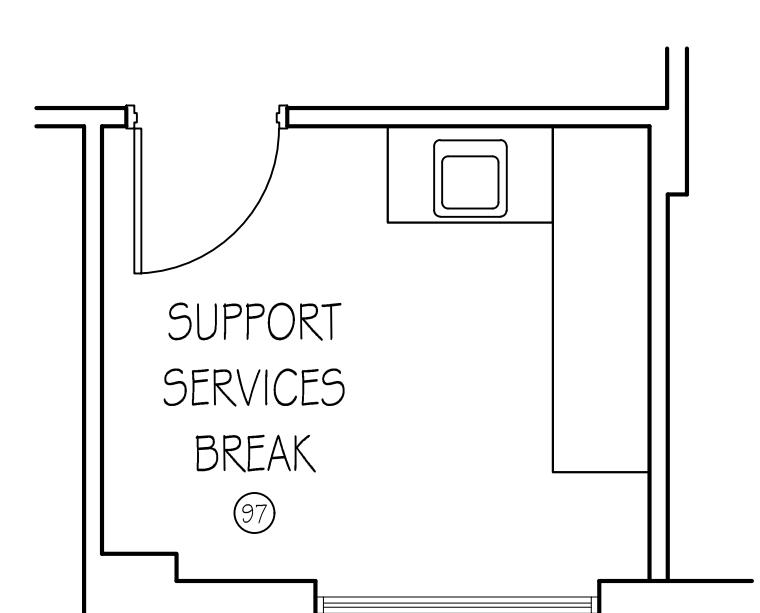

Enlarged Modified Plan - Support Services Break Room

DRAWING NUMBER  
A-1.3  
4 of \*