


**NCWSA OFFICE
ADDITION**
REVISIONS

REV	DATE	DESCRIPTION

 LINE IS 2 INCHES
AT FULL SIZE

DESIGNED: MW4

DRAWN: LDG

CHECKED: DEK

CHECKED:

APPROVED: Approver

FILENAME

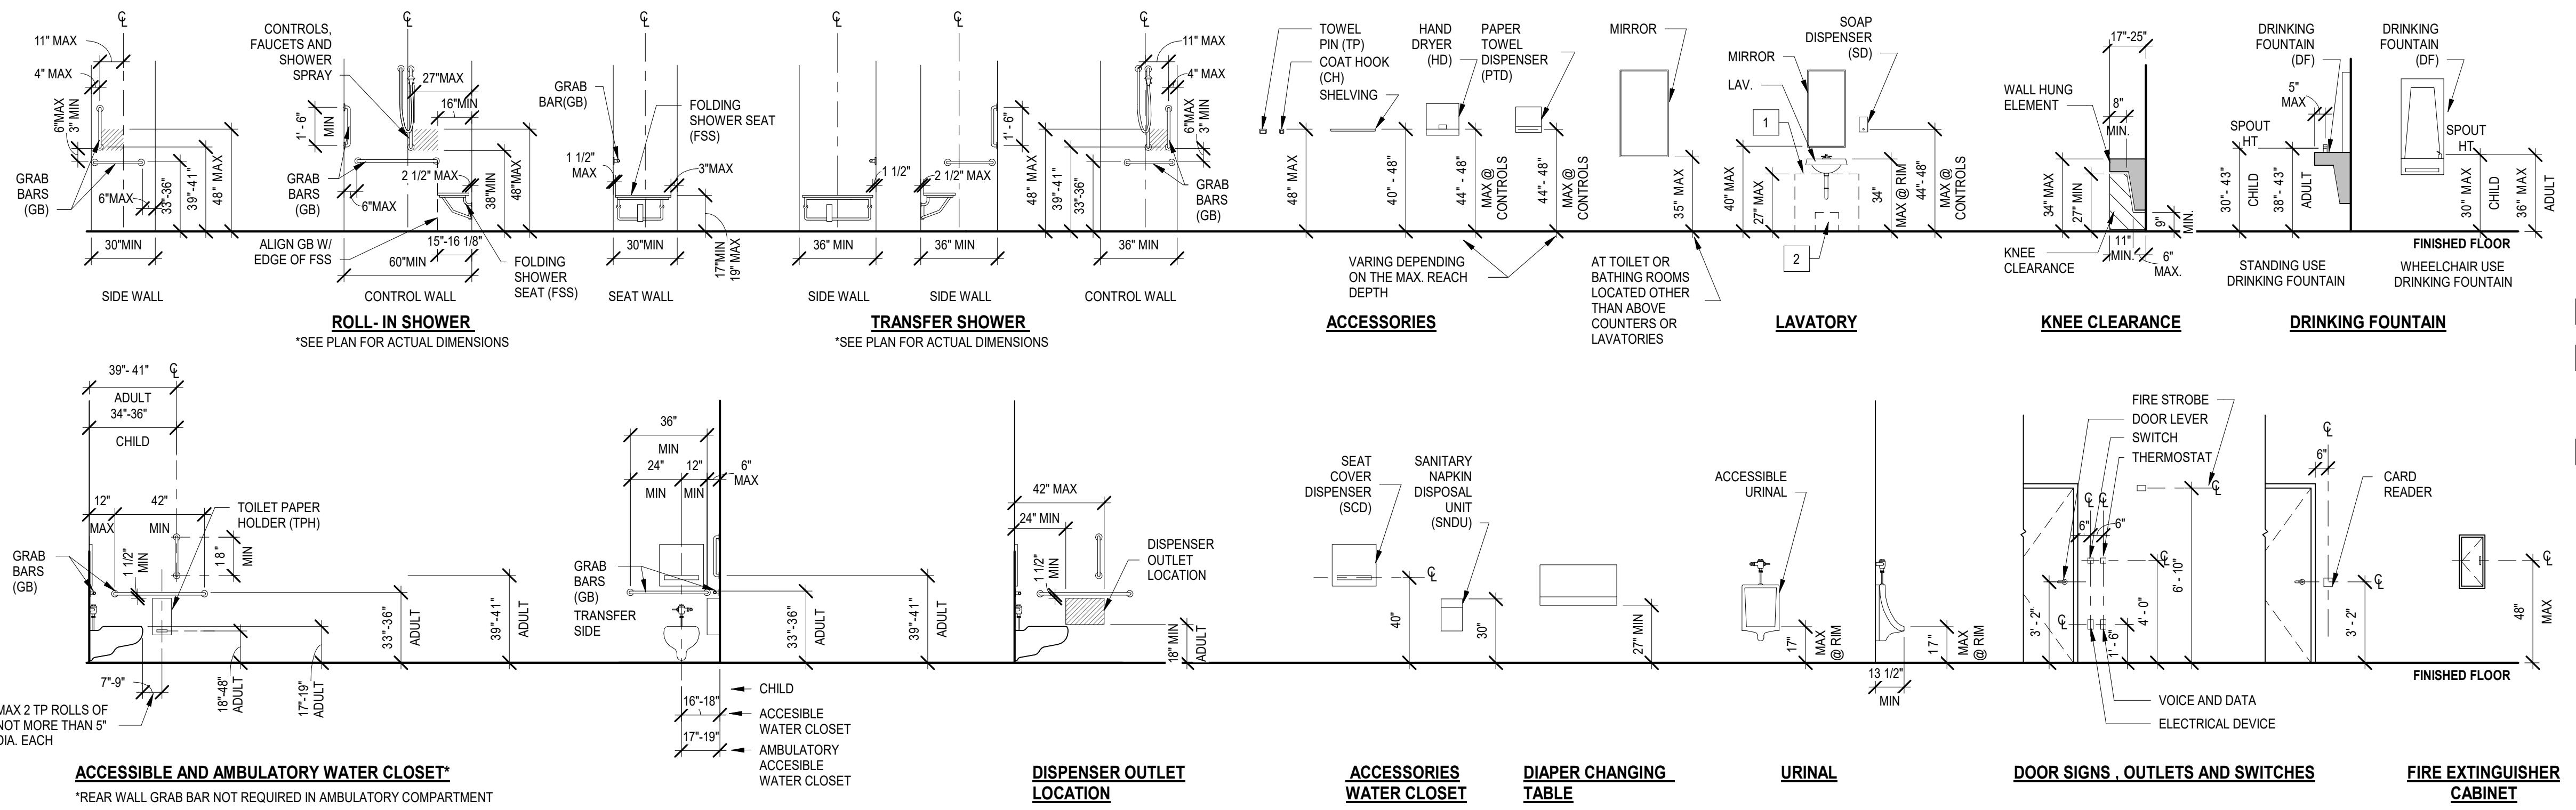
BC PROJECT NUMBER

616202

CLIENT PROJECT NUMBER

**ACCESSIBILITY
FIGURES**

 DRAWING NUMBER
A002

TYP FIXTURE MOUNTING HEIGHTS:

ADA REACH RANGE FIGURES:
