


Plot Date: 1/20/2026 7:10:50 PM Path: Autodeskl Doss://NCWSA Admin Bldg_V25/0250663-NCWSA Office Addition-R25-STRUCT4.rvt

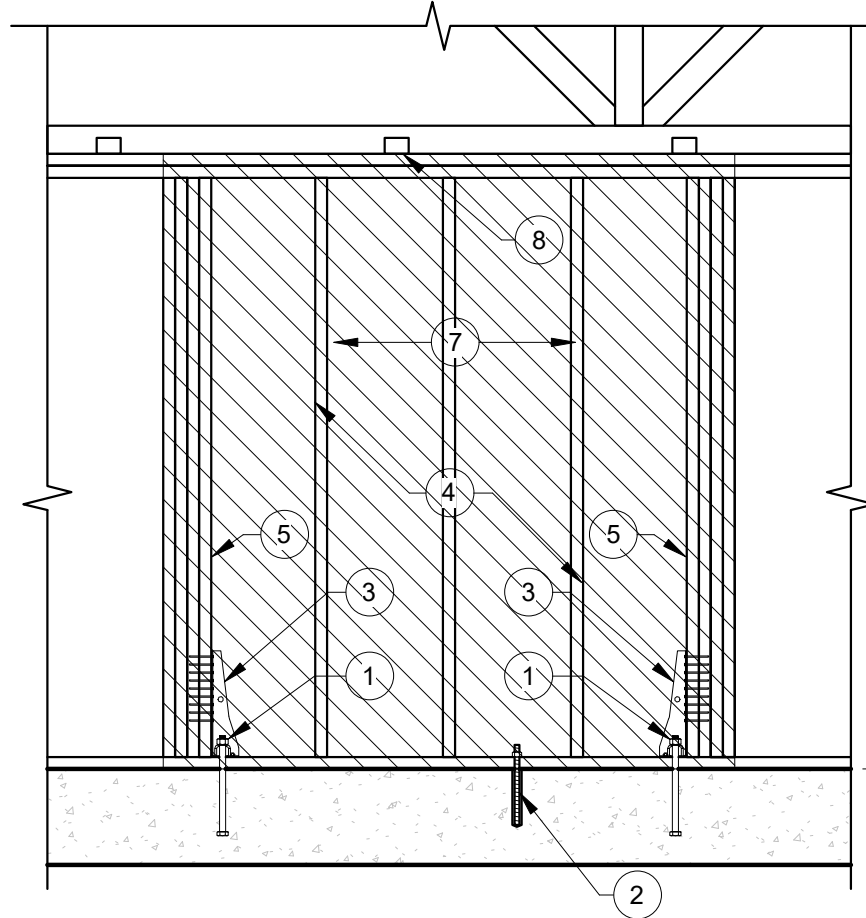


NOTES:

1. SEE SHEAR WALL SCHEDULE AND WOOD SHEAR WALL KEYNOTE SCHEDULE FOR HARDWARE REQUIREMENTS APPLICABLE TO THE ELEVATION.
2. SEE UPLIFT CONNECTORS WALL ELEVATIONS AND WOOD WALL KEYNOTES SCHEDULE FOR HARDWARE REQUIRED IN ADDITION TO HARDWARE SHOWN IN THIS ELEVATION.

TYPICAL INTERIOR WALL SHEAR WALL - ELEVATION

SCALE: 1/2" = 1'-0"

1
S202

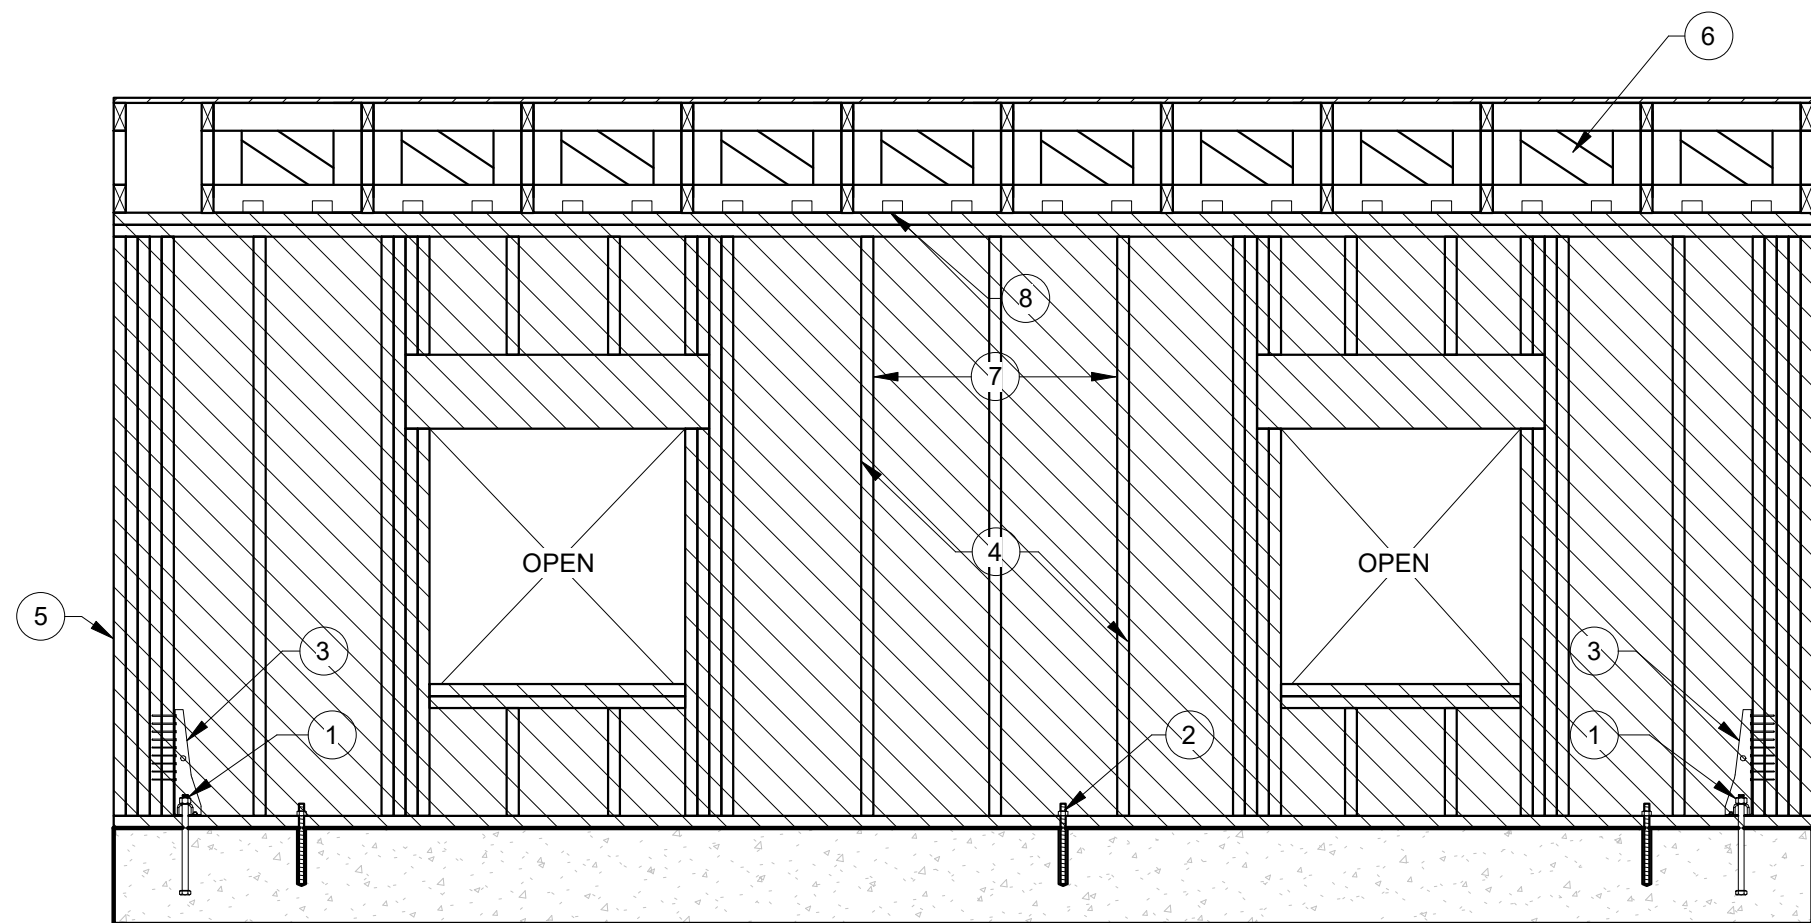

NOTES:

1. SEE SHEAR WALL SCHEDULE AND WOOD SHEAR WALL KEYNOTE SCHEDULE FOR HARDWARE REQUIREMENTS APPLICABLE TO THE ELEVATION.
2. SEE UPLIFT CONNECTORS WALL ELEVATIONS AND WOOD WALL KEYNOTES SCHEDULE FOR HARDWARE REQUIRED IN ADDITION TO HARDWARE SHOWN IN THIS ELEVATION.


TYPICAL EXTERIOR SHEAR WALL - ELEVATION

SCALE: 1/2" = 1'-0"

2
S202

WOOD SHEAR WALL KEYNOTES

NOTE NUMBER	NOTE CONTENT
1	HOLDOWN ANCHOR (SEE SHEAR WALL SCHEDULE FOR SIZE AND EMBEDMENT LENGTH)
2	USE 5/8" DIAMETER XXXX POST-INSTALLED ANCHORS (7" EMBEDMENT) THRU MUD SILL WITHIN 12" OF HOLDOWN AND AT SPACING INDICATED IN SHEAR WALL SCHEDULE WITH PLATE WASHER 0.229"x3"x3" AT 2x4 WALLS AND 0.229"x5"x5" AT 2x6 WALLS
3	HOLDOWN (SEE SHEAR WALL SCHEDULE)
4	WALL SHEATHING (SEE SHEAR WALL SCHEDULE). INSTALL 2x BLOCKING AT ALL UNSUPPORTED EDGES. FASTEN SHEATHING AT PANEL EDGES PER SHEAR WALL SCHEDULE AND AT INTERMEDIATE SUPPORTS PER GENERAL NOTES.
5	STUD PACK AT END OF SHEAR WALL (SEE SHEAR WALL SCHEDULE FOR QUANTITY)
6	SHEAR TRUSS BETWEEN TRUSSES PERPENDICULAR TO SHEAR WALL (SEE SHEAR WALL SCHEDULE FOR REQUIRED LOCATIONS, FASTENING, AND LOADING)
7	LOAD BEARING WOOD STUD (SEE WALL STUD SCHEDULE FOR STUD SIZE AND SPACING)
8	CONNECTION BETWEEN SHEAR TRUSS AND SHEAR WALL (SEE SHEAR WALL SCHEDULE)

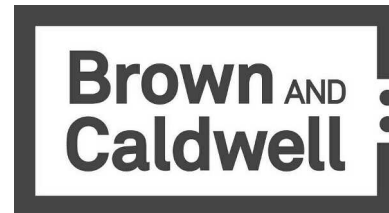

BROWN AND CALDWELL
900 HAMMOND DRIVE, SUITE 500
ATLANTA, GA 30328



THIS DRAWING IS NOT VALID FOR CONSTRUCTION PURPOSES UNLESS IT BEARS THE SEAL AND SIGNATURE OF A DULY REGISTERED PROFESSIONAL

Project Status



Project Name

REVISIONS

REV	DATE	DESCRIPTION

LINE IS 2 INCHES AT FULL SIZE

DESIGNED: Designer

DRAWN: Author

CHECKED: Checker

CHECKED:

APPROVED: Approver

FILENAME

BC PROJECT NUMBER

Project Number

CLIENT PROJECT NUMBER

WOOD SHEAR WALL ELEVATIONS

DRAWING NUMBER

S202

ZULU 30% BID SET 01-28-2026