



THIS DRAWING IS NOT VALID  
FOR CONSTRUCTION  
PURPOSES UNLESS IT BEARS  
THE SEAL AND SIGNATURE OF  
A DULY REGISTERED  
PROFESSIONAL

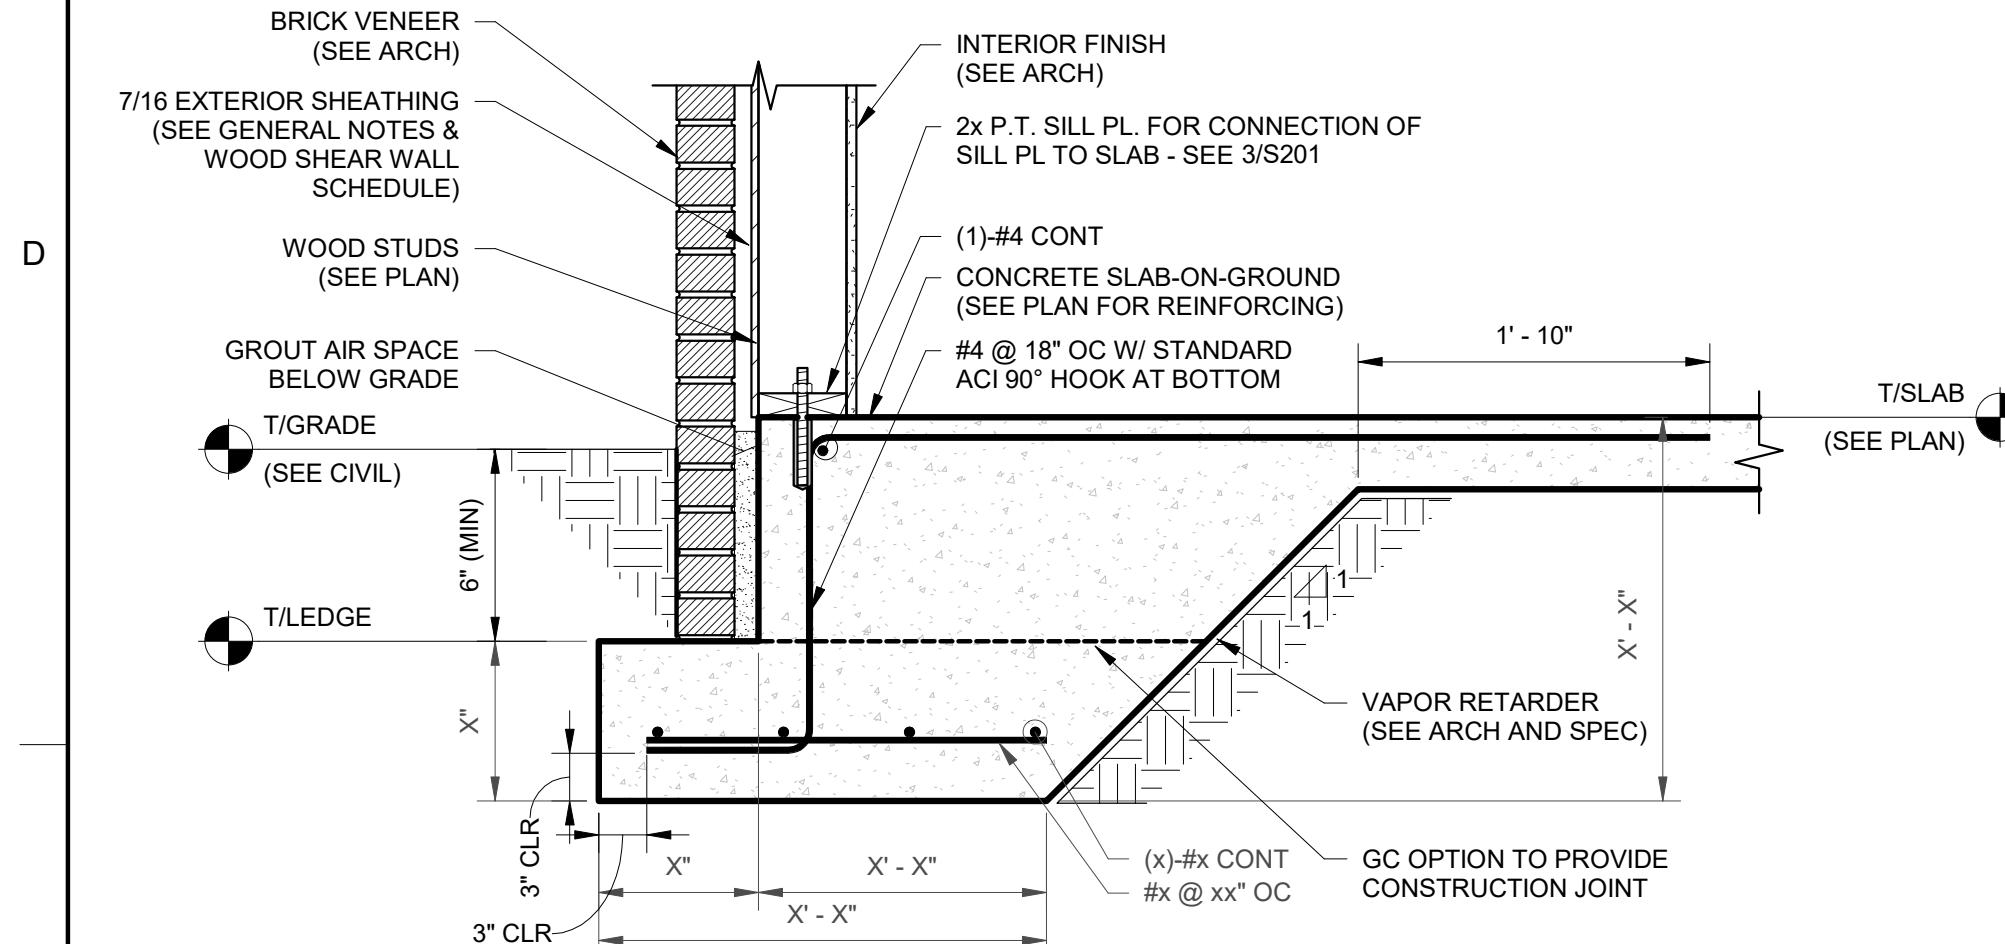


**TYPICAL THICKENED SLAB AT BRICK EXIERIOR  
LOAD-BEARING WALL - SECTION**

SCALE: 1" = 1'-0"

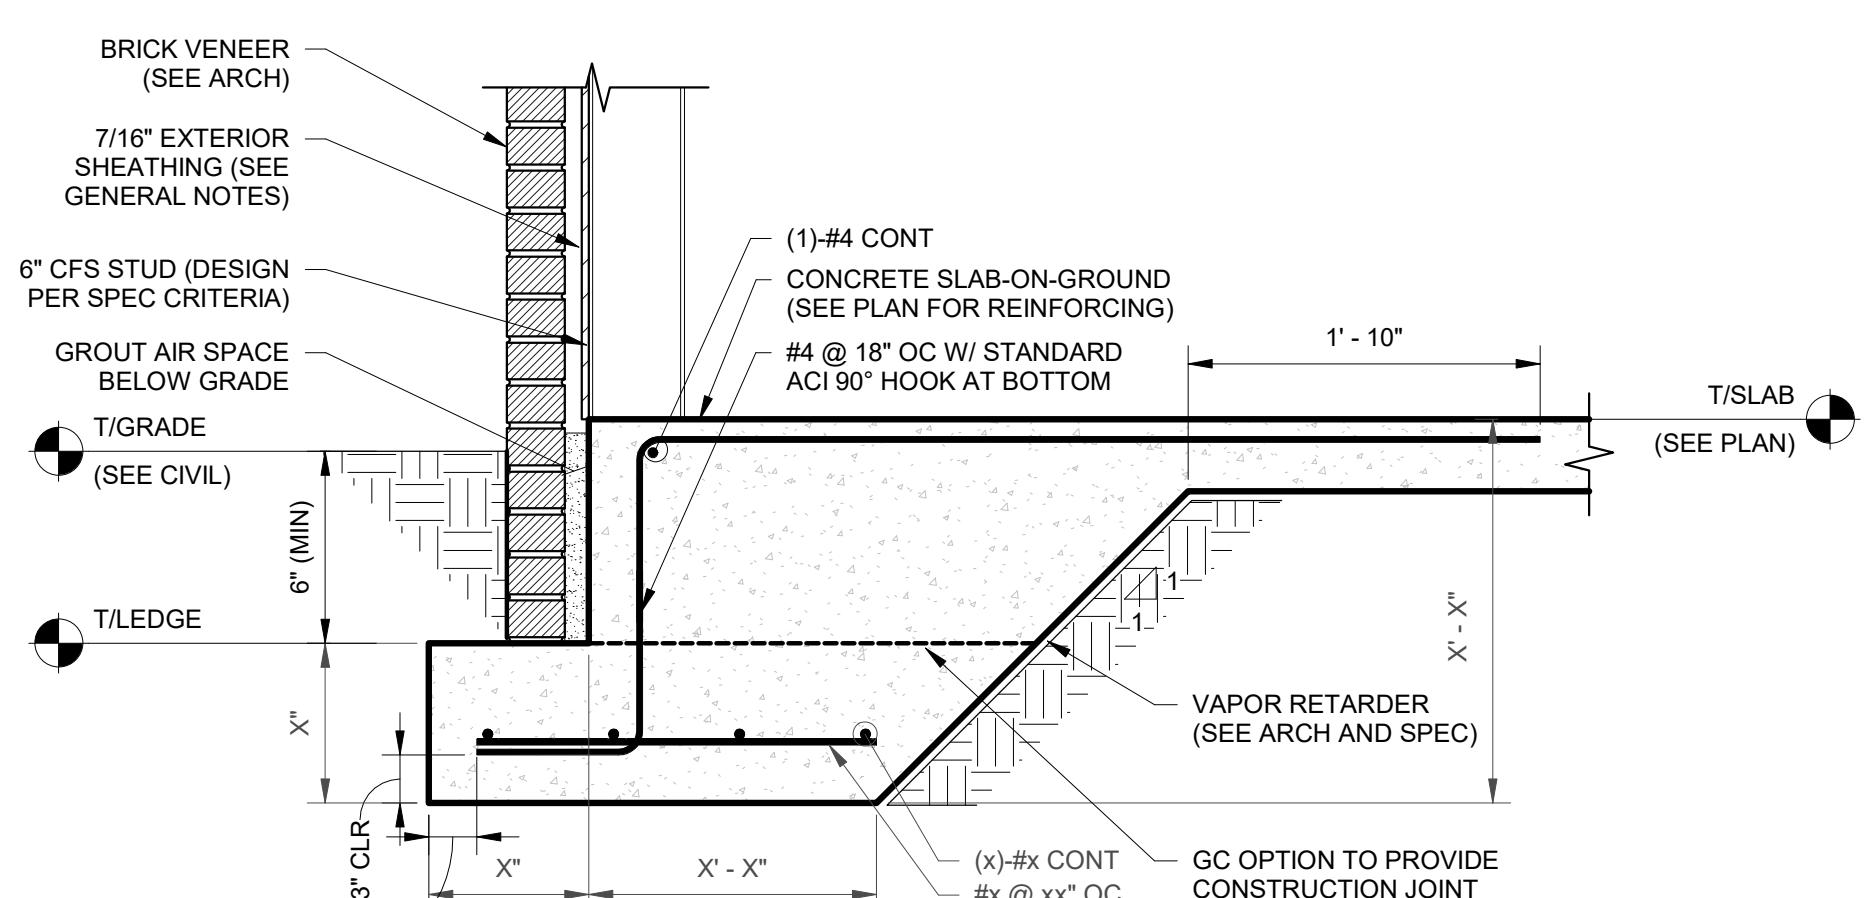


**TYPICAL THICKENED SLAB AT BRICK EXIERIOR  
CFS WALL - SECTION**


SCALE: 1" = 1'-0"

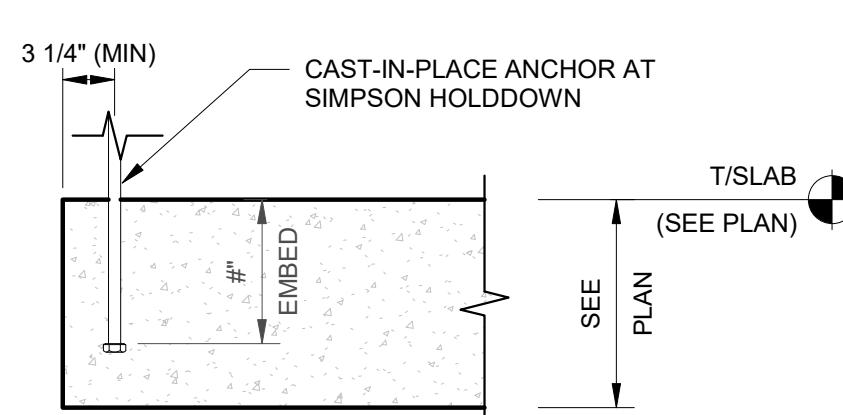


**SLAB EDGE - WSW#**

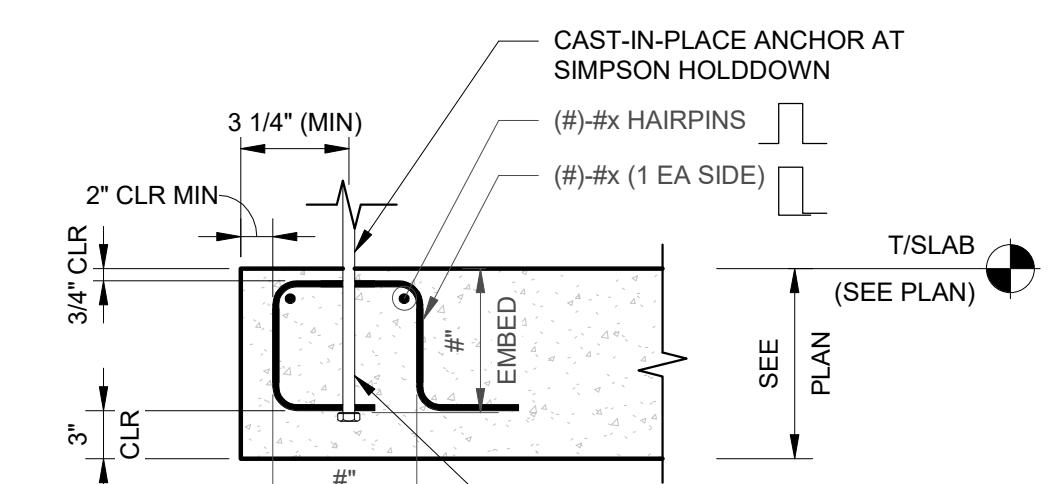


**SLAB EDGE - WSW#**

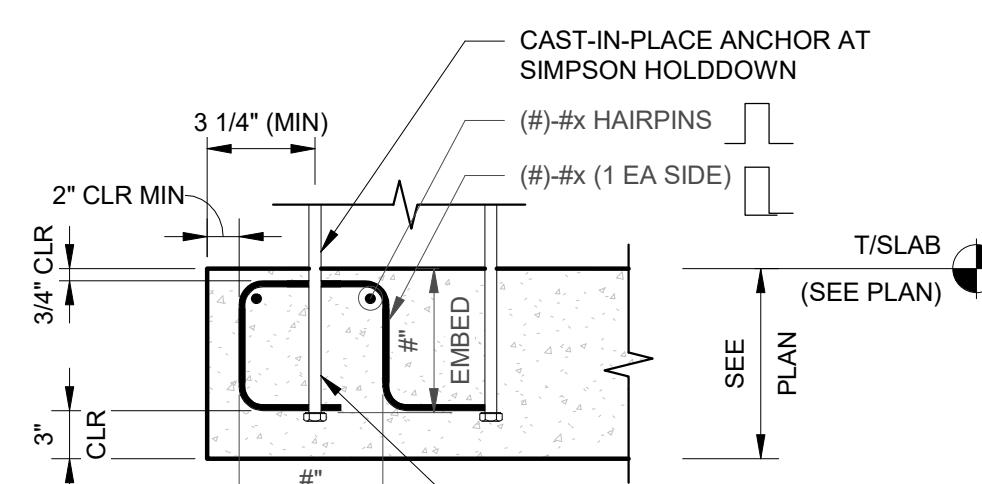


**SLAB EDGE - WSW#**

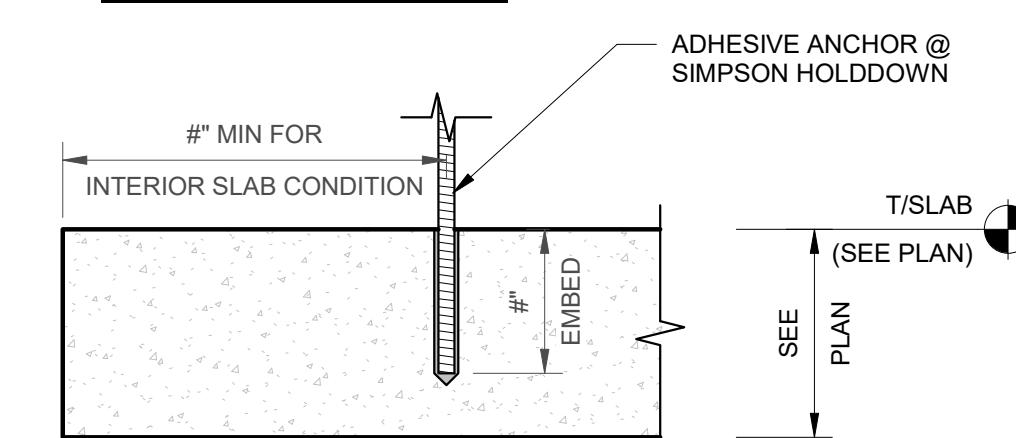

**INTERIOR OF SLAB - WSW#**

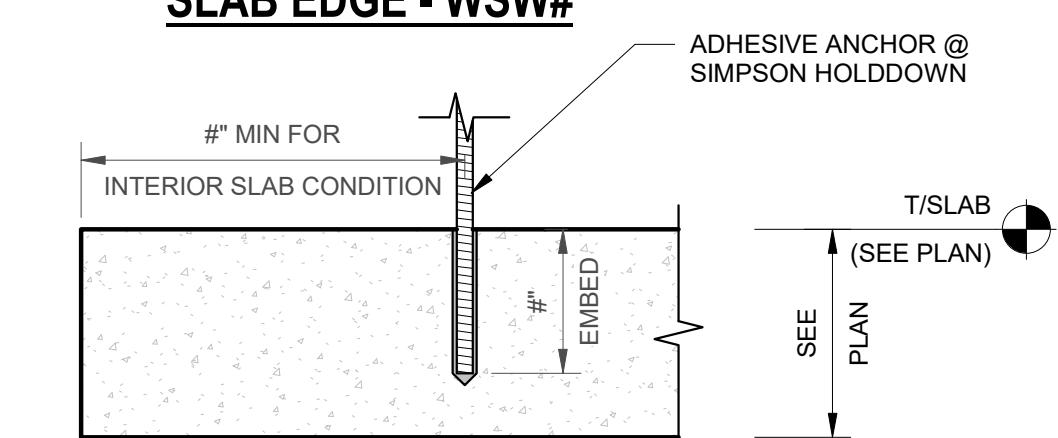

**INTERIOR OF SLAB - WSW#**

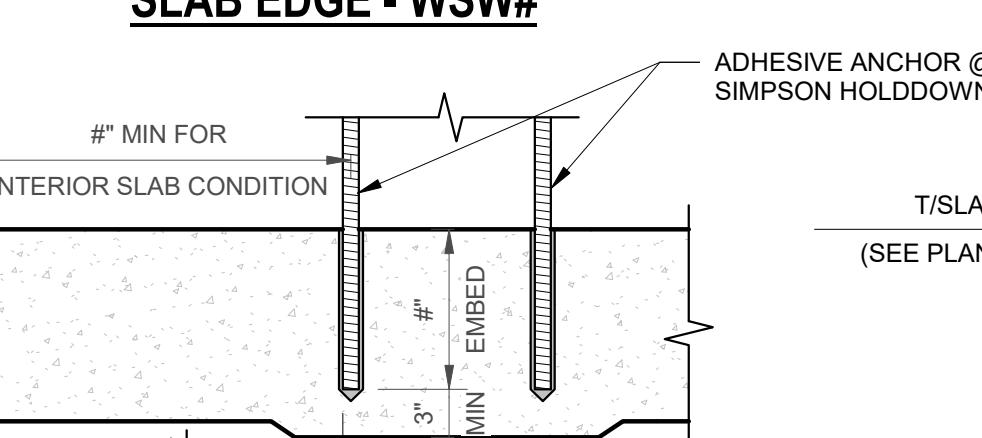

**INTERIOR OF SLAB - WSW#**

**SHEAR WALL SIMPSON HOLDDOWN ANCHORAGE DETAIL - SECTION**

NOT TO SCALE

Project Status



Project Name

REVISIONS		
REV	DATE	DESCRIPTION

LINE IS 2 INCHES  
AT FULL SIZE

DESIGNED: Designer  
DRAWN: Author  
CHECKED: Checker  
CHECKED:  
APPROVED: Approver  
FILENAME  
BC PROJECT NUMBER  
Project Number  
CLIENT PROJECT NUMBER  
Project Number

SLAB-ON-GROUND  
DETAILS

DRAWING NUMBER  
S312