



Plot Date: 1/20/2026 7:10:54 PM Path: Autodeskk Docs\NCWSA Admin Bldg\_V25\0250663\NCWSA Office Addition-R25-STRUCT4.rvt

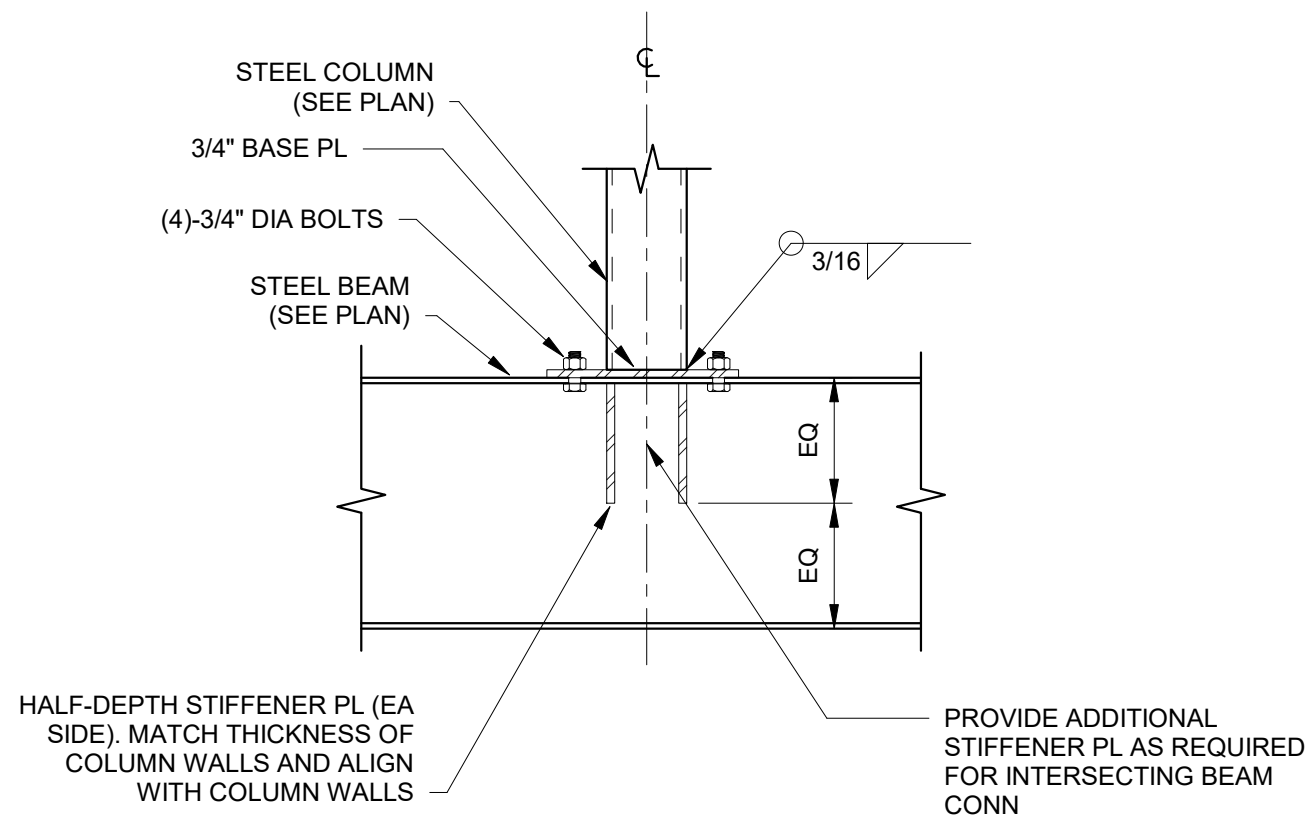

TYPICAL TRANSFER BEAM CONNECTIONS - DETAILS

SCALE: 1" = 1'-0"


1  
S501

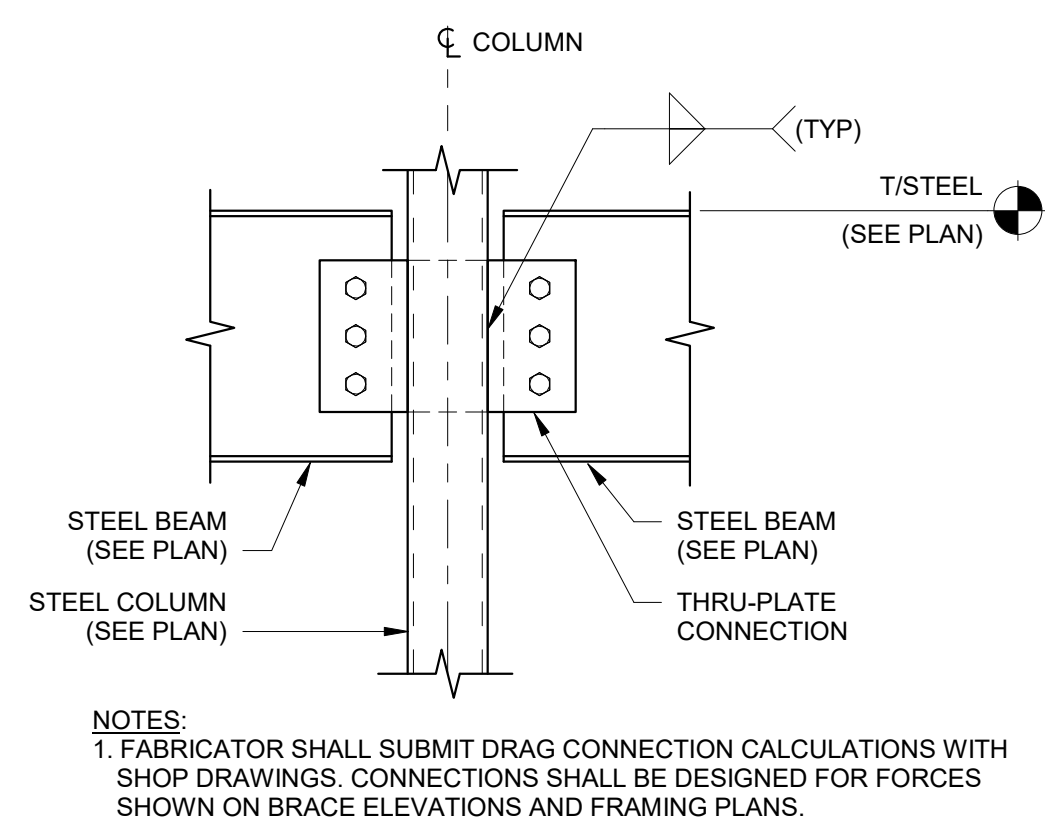

DRAG CONNECTION AT BEAM TO HSS COLUMN - SECTION

SCALE: 1" = 1'-0"


2  
S501

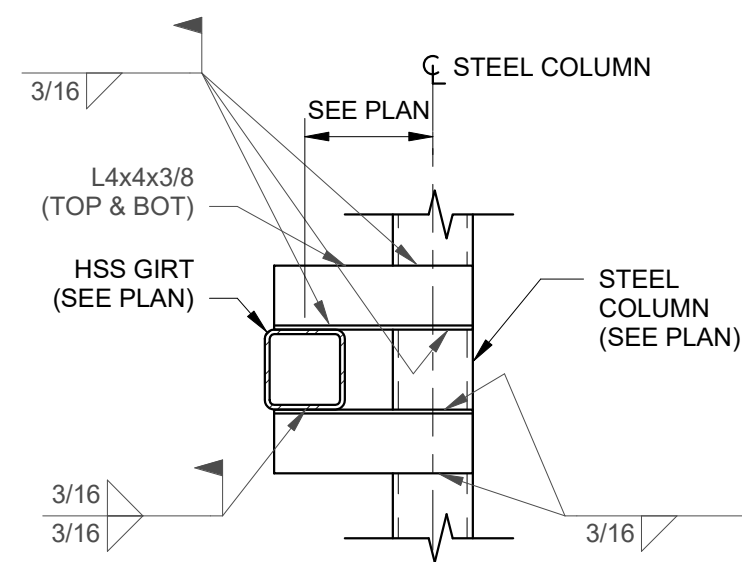

TYPICAL HSS BEAM TO HSS COLUMN CONNECTION - DETAIL

SCALE: 1" = 1'-0"

3  
S501

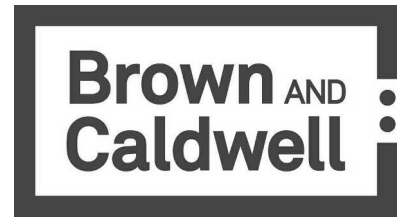

BROWN AND CALDWELL  
900 HAMMOND DRIVE, SUITE 500  
ATLANTA, GA 30328



THIS DRAWING IS NOT VALID  
FOR CONSTRUCTION  
PURPOSES UNLESS IT BEARS  
THE SEAL AND SIGNATURE OF  
A DULY REGISTERED  
PROFESSIONAL

Project Status



Project Name

REVISIONS

REV	DATE	DESCRIPTION

LINE IS 2 INCHES  
AT FULL SIZE

DESIGNED: Designer

DRAWN: Author

CHECKED: Checker

CHECKED:

APPROVED: Approver

FILENAME

BC PROJECT NUMBER

Project Number

CLIENT PROJECT NUMBER

STEEL FRAMING  
DETAILS

DRAWING NUMBER

S501

ZULU 30% BID SET 01-28-2026