



Plot Date: 1/20/2026 7:10:59 PM Path: Autodeskl Doss://NCWSA Admin Bldg_V25/0250663-NCWSA Office Addition-R25-STRUCT4.rvt

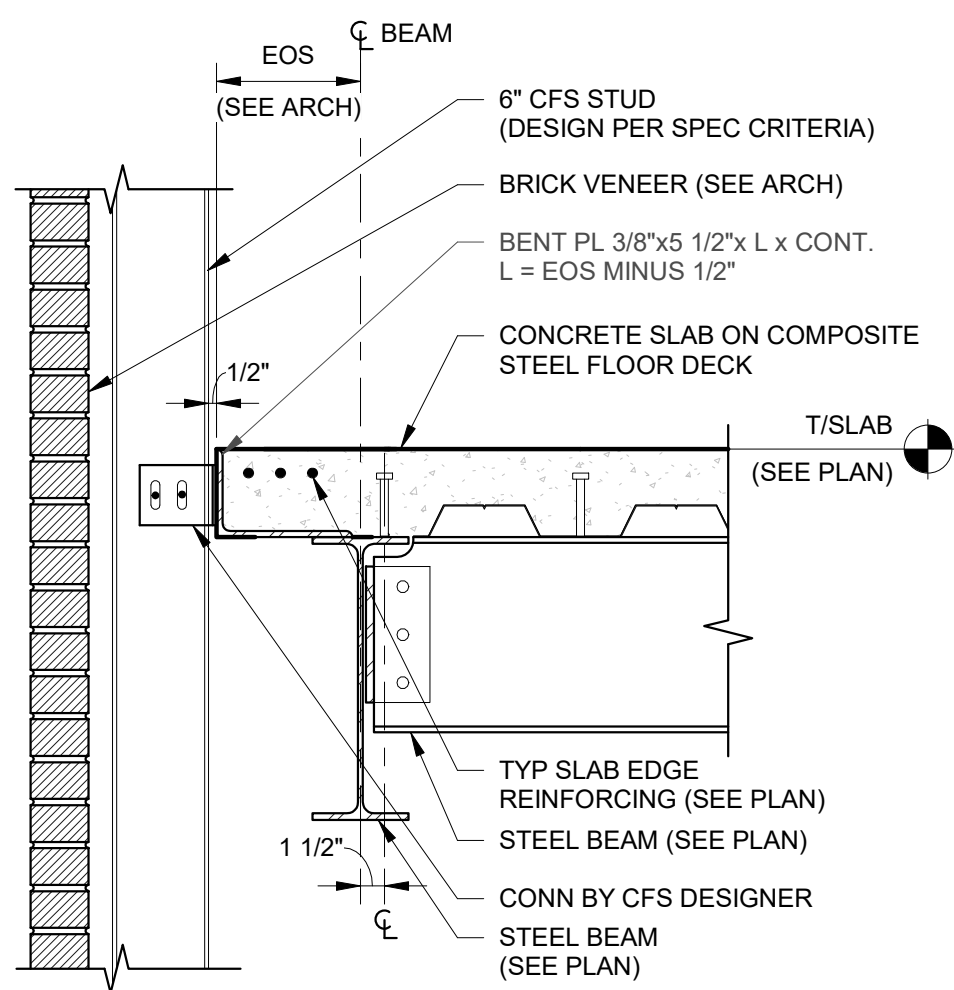

TYPICAL COMPOSITE DECK AT SPANDREL GIRDER - SECTION

SCALE: 1" = 1'-0"


1
S513

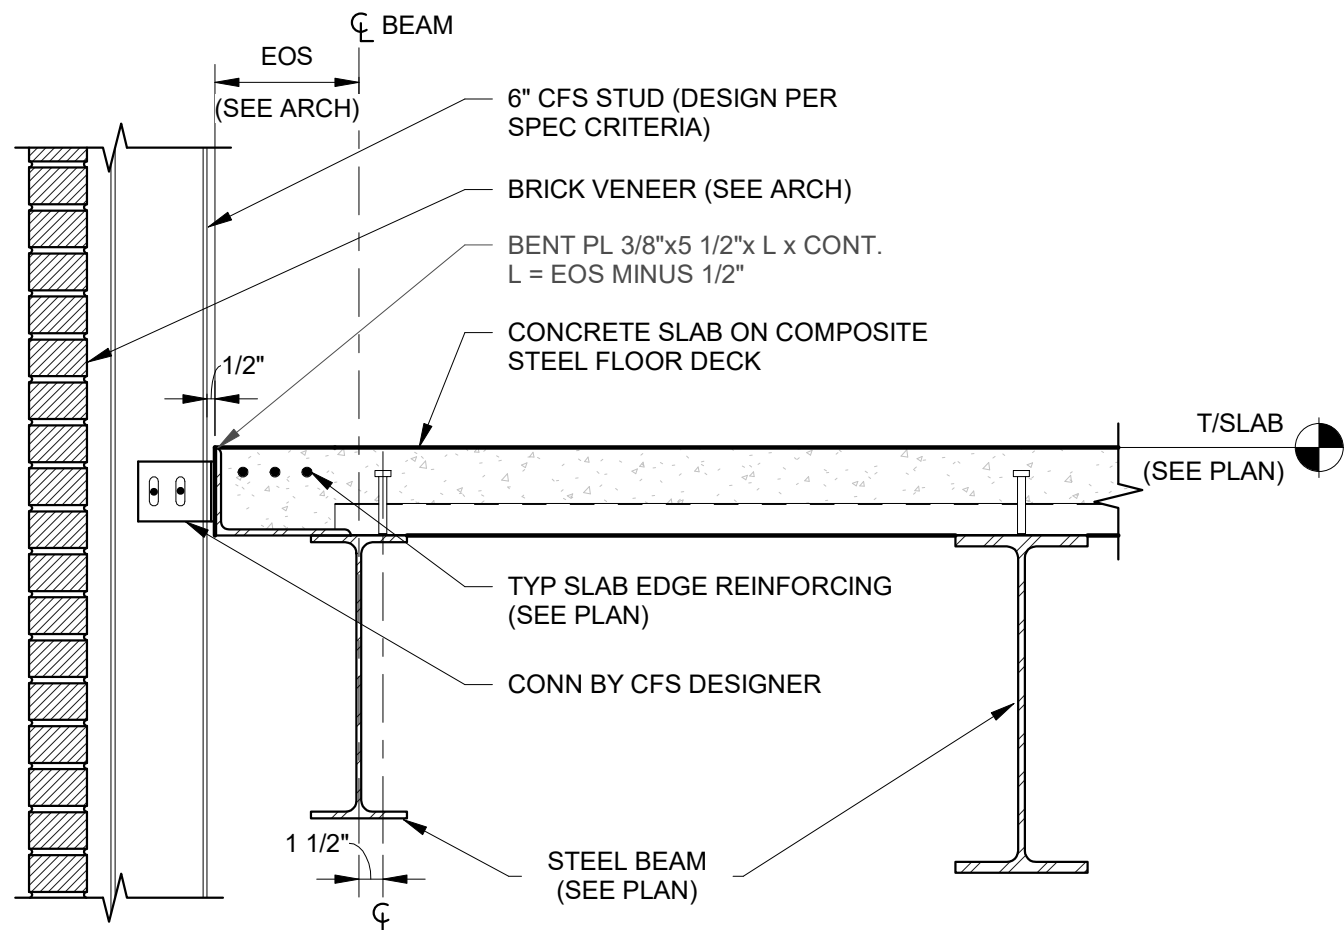

TYPICAL COMPOSITE DECK AT SPANDREL BEAM - SECTION

SCALE: 1" = 1'-0"


2
S513

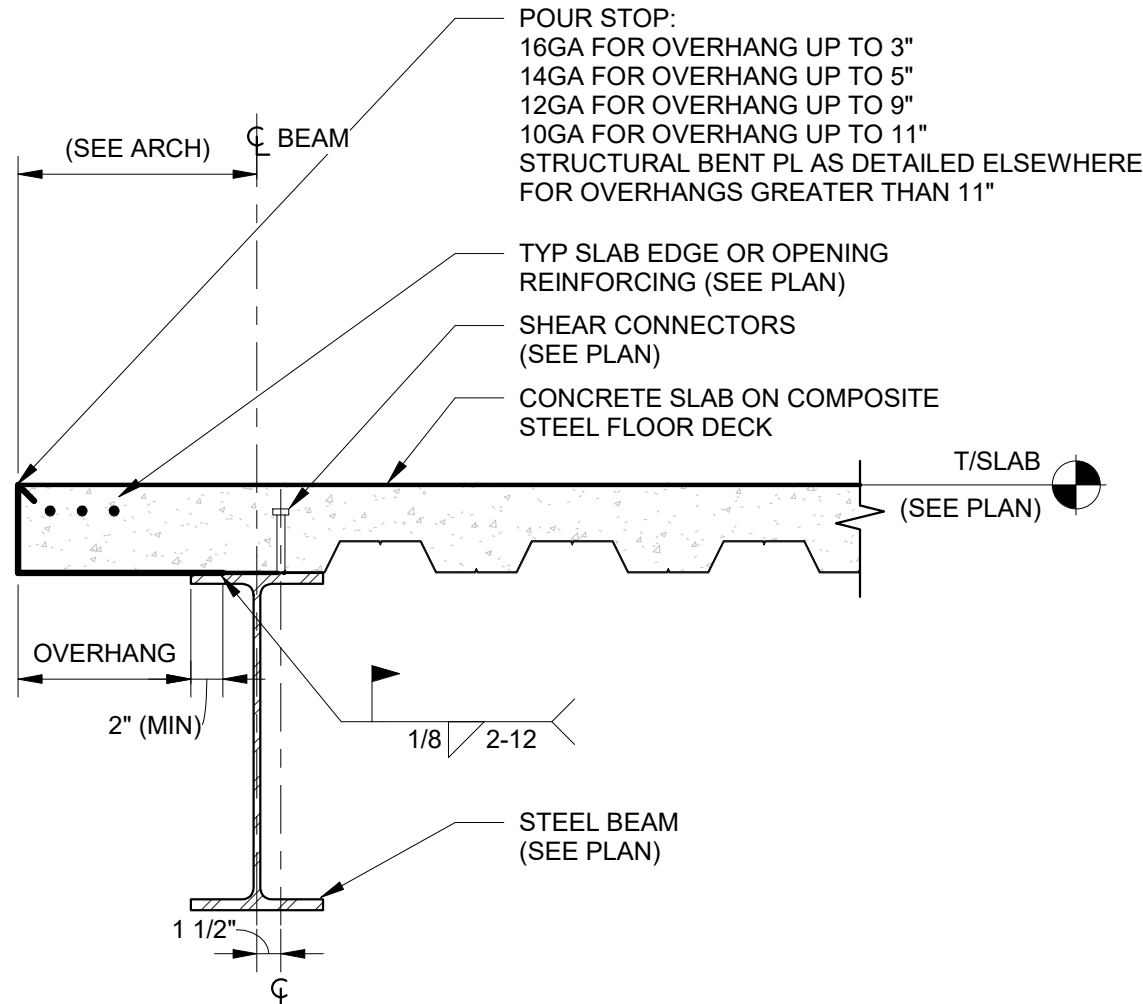

EDGE OF SLAB - SECTION

SCALE: 1" = 1'-0"


3
S513

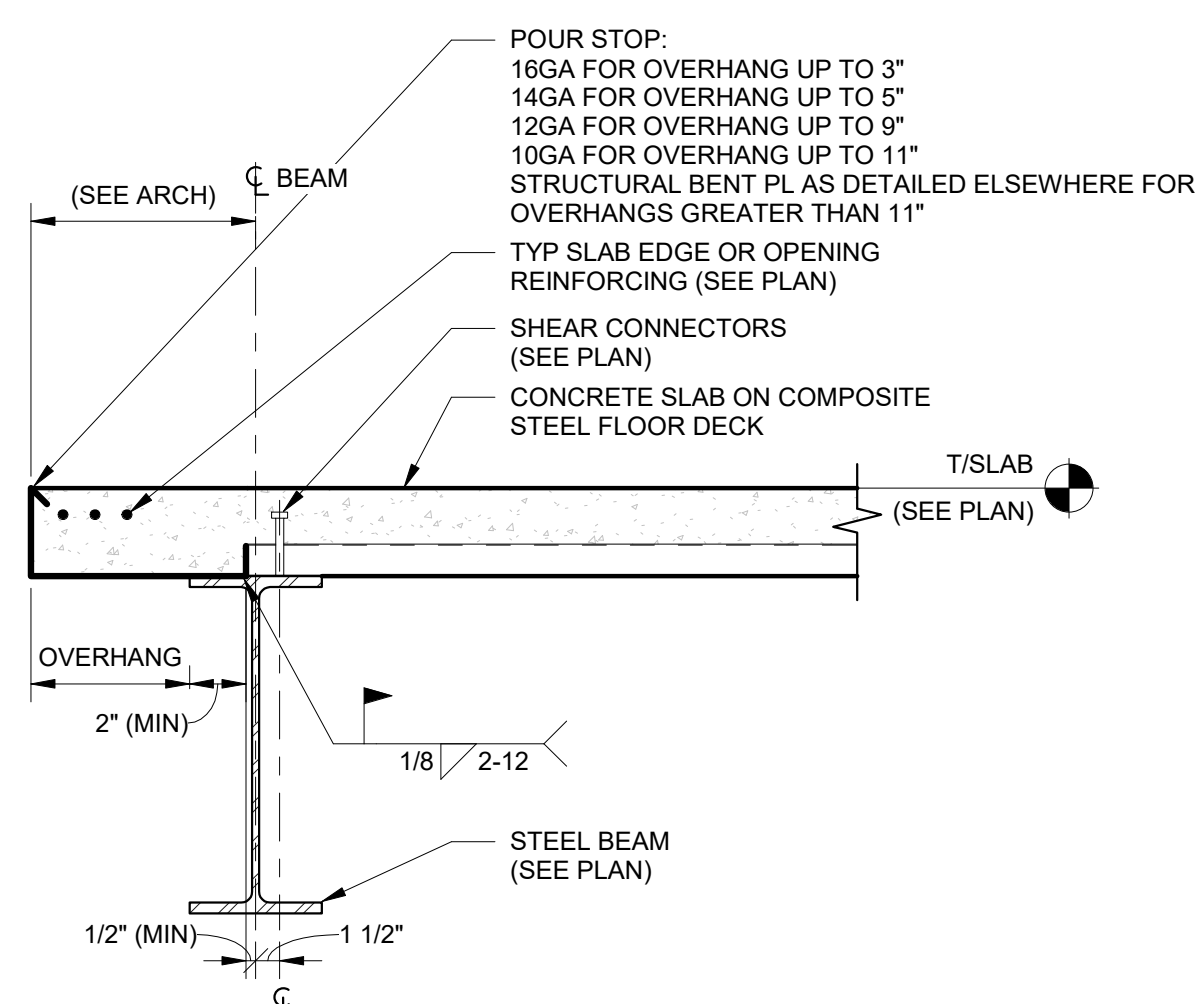

EDGE OF SLAB - SECTION

SCALE: 1" = 1'-0"

4
S513

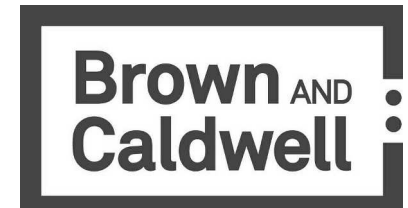

BROWN AND CALDWELL
900 HAMMOND DRIVE, SUITE 500
ATLANTA, GA 30328



THIS DRAWING IS NOT VALID FOR CONSTRUCTION PURPOSES UNLESS IT BEARS THE SEAL AND SIGNATURE OF A DULY REGISTERED PROFESSIONAL

Project Status



Project Name

REVISIONS

REV	DATE	DESCRIPTION

LINE IS 2 INCHES AT FULL SIZE

DESIGNED: Designer

DRAWN: Author

CHECKED: Checker

CHECKED:

APPROVED: Approver

FILENAME

BC PROJECT NUMBER

Project Number

CLIENT PROJECT NUMBER

COMPOSITE STEEL FRAMING DETAILS

DRAWING NUMBER

S513

ZULU 30% BID SET 01-28-2026