

1 2 3 4 5 6

Brown AND Caldwell

BROWN AND CALDWELL
900 HAMMOND DRIVE, SUITE 500
ATLANTA, GA 30328

wendel

THIS DRAWING IS NOT VALID
FOR CONSTRUCTION
PURPOSES UNLESS IT BEARS
THE SEAL AND SIGNATURE OF
A DULY REGISTERED
PROFESSIONAL

Project Status




Project Name

REVISIONS		
REV	DATE	DESCRIPTION
		LINE IS 2 INCHES AT FULL SIZE
DESIGNED:	Designer	
DRAWN:	Author	
CHECKED:	Checker	
CHECKED:		
APPROVED:	Approver	
		FILENAME
BC PROJECT NUMBER	Project Number	
CLIENT PROJECT NUMBER		


STEEL ROOF
FRAMING DETAILS

DRAWING NUMBER
S523

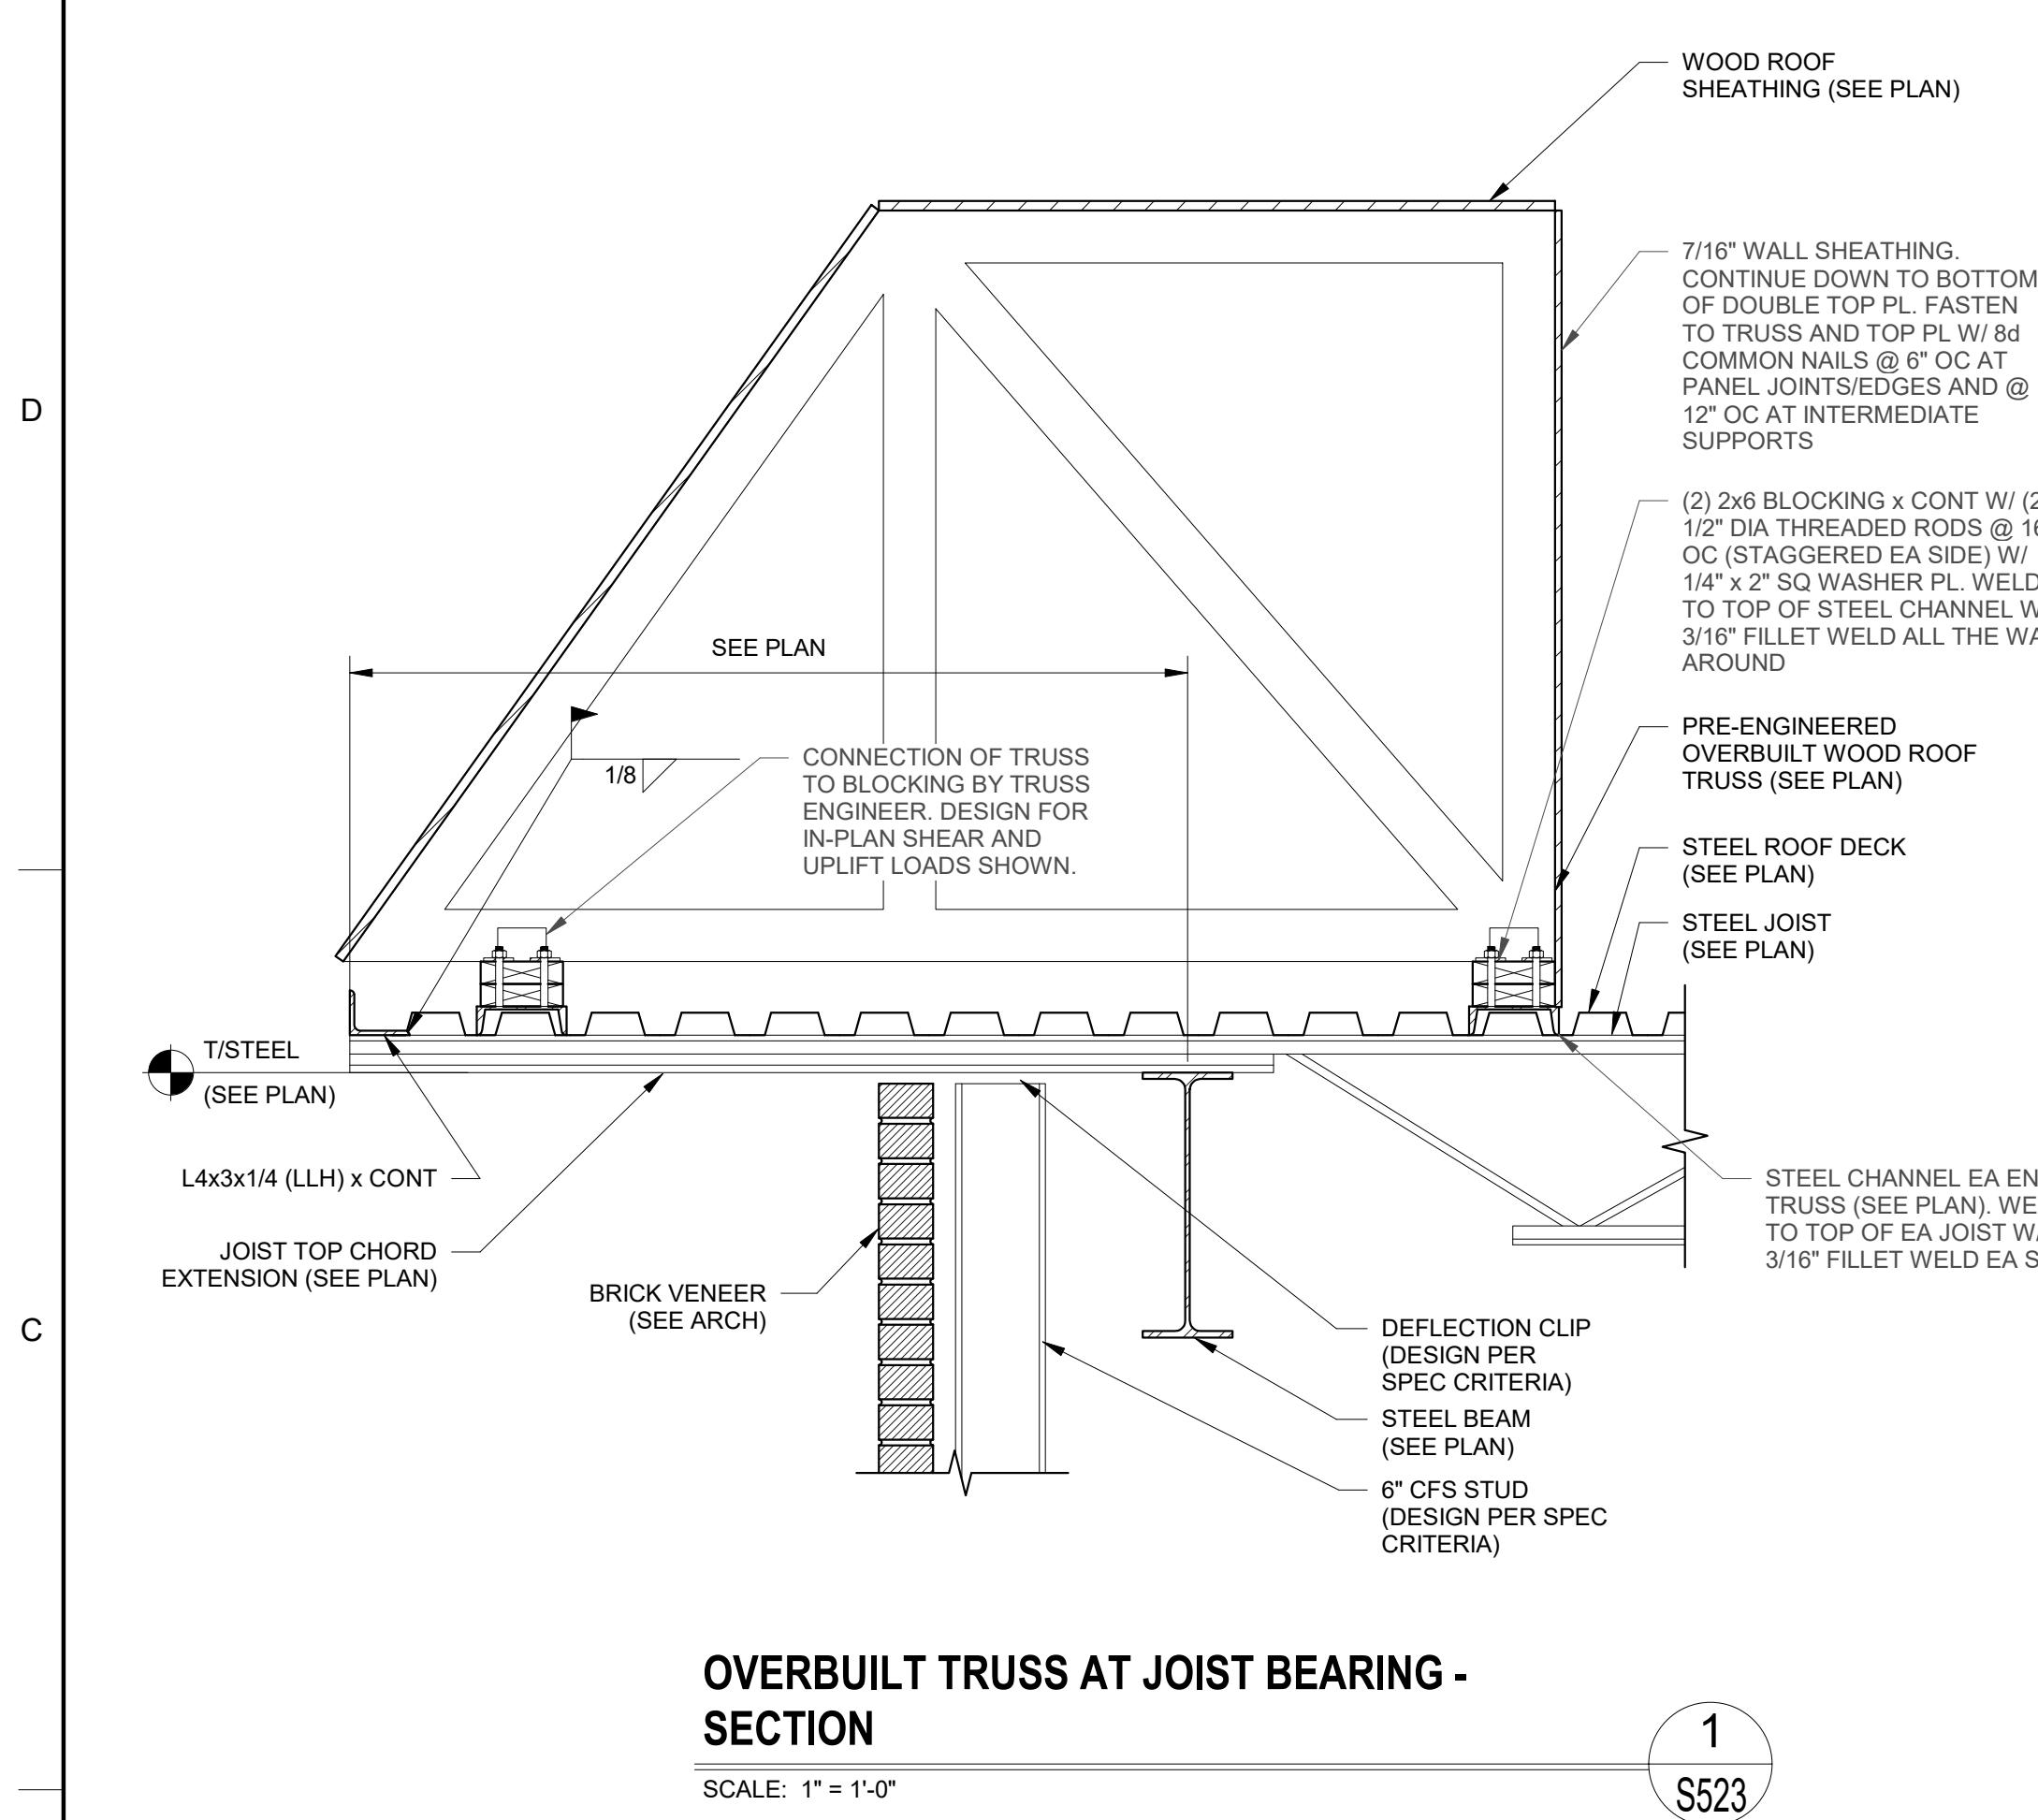


OVERBUILT TRUSS AT JOIST BEARING - SECTION

SCALE: 1" = 1'-0"

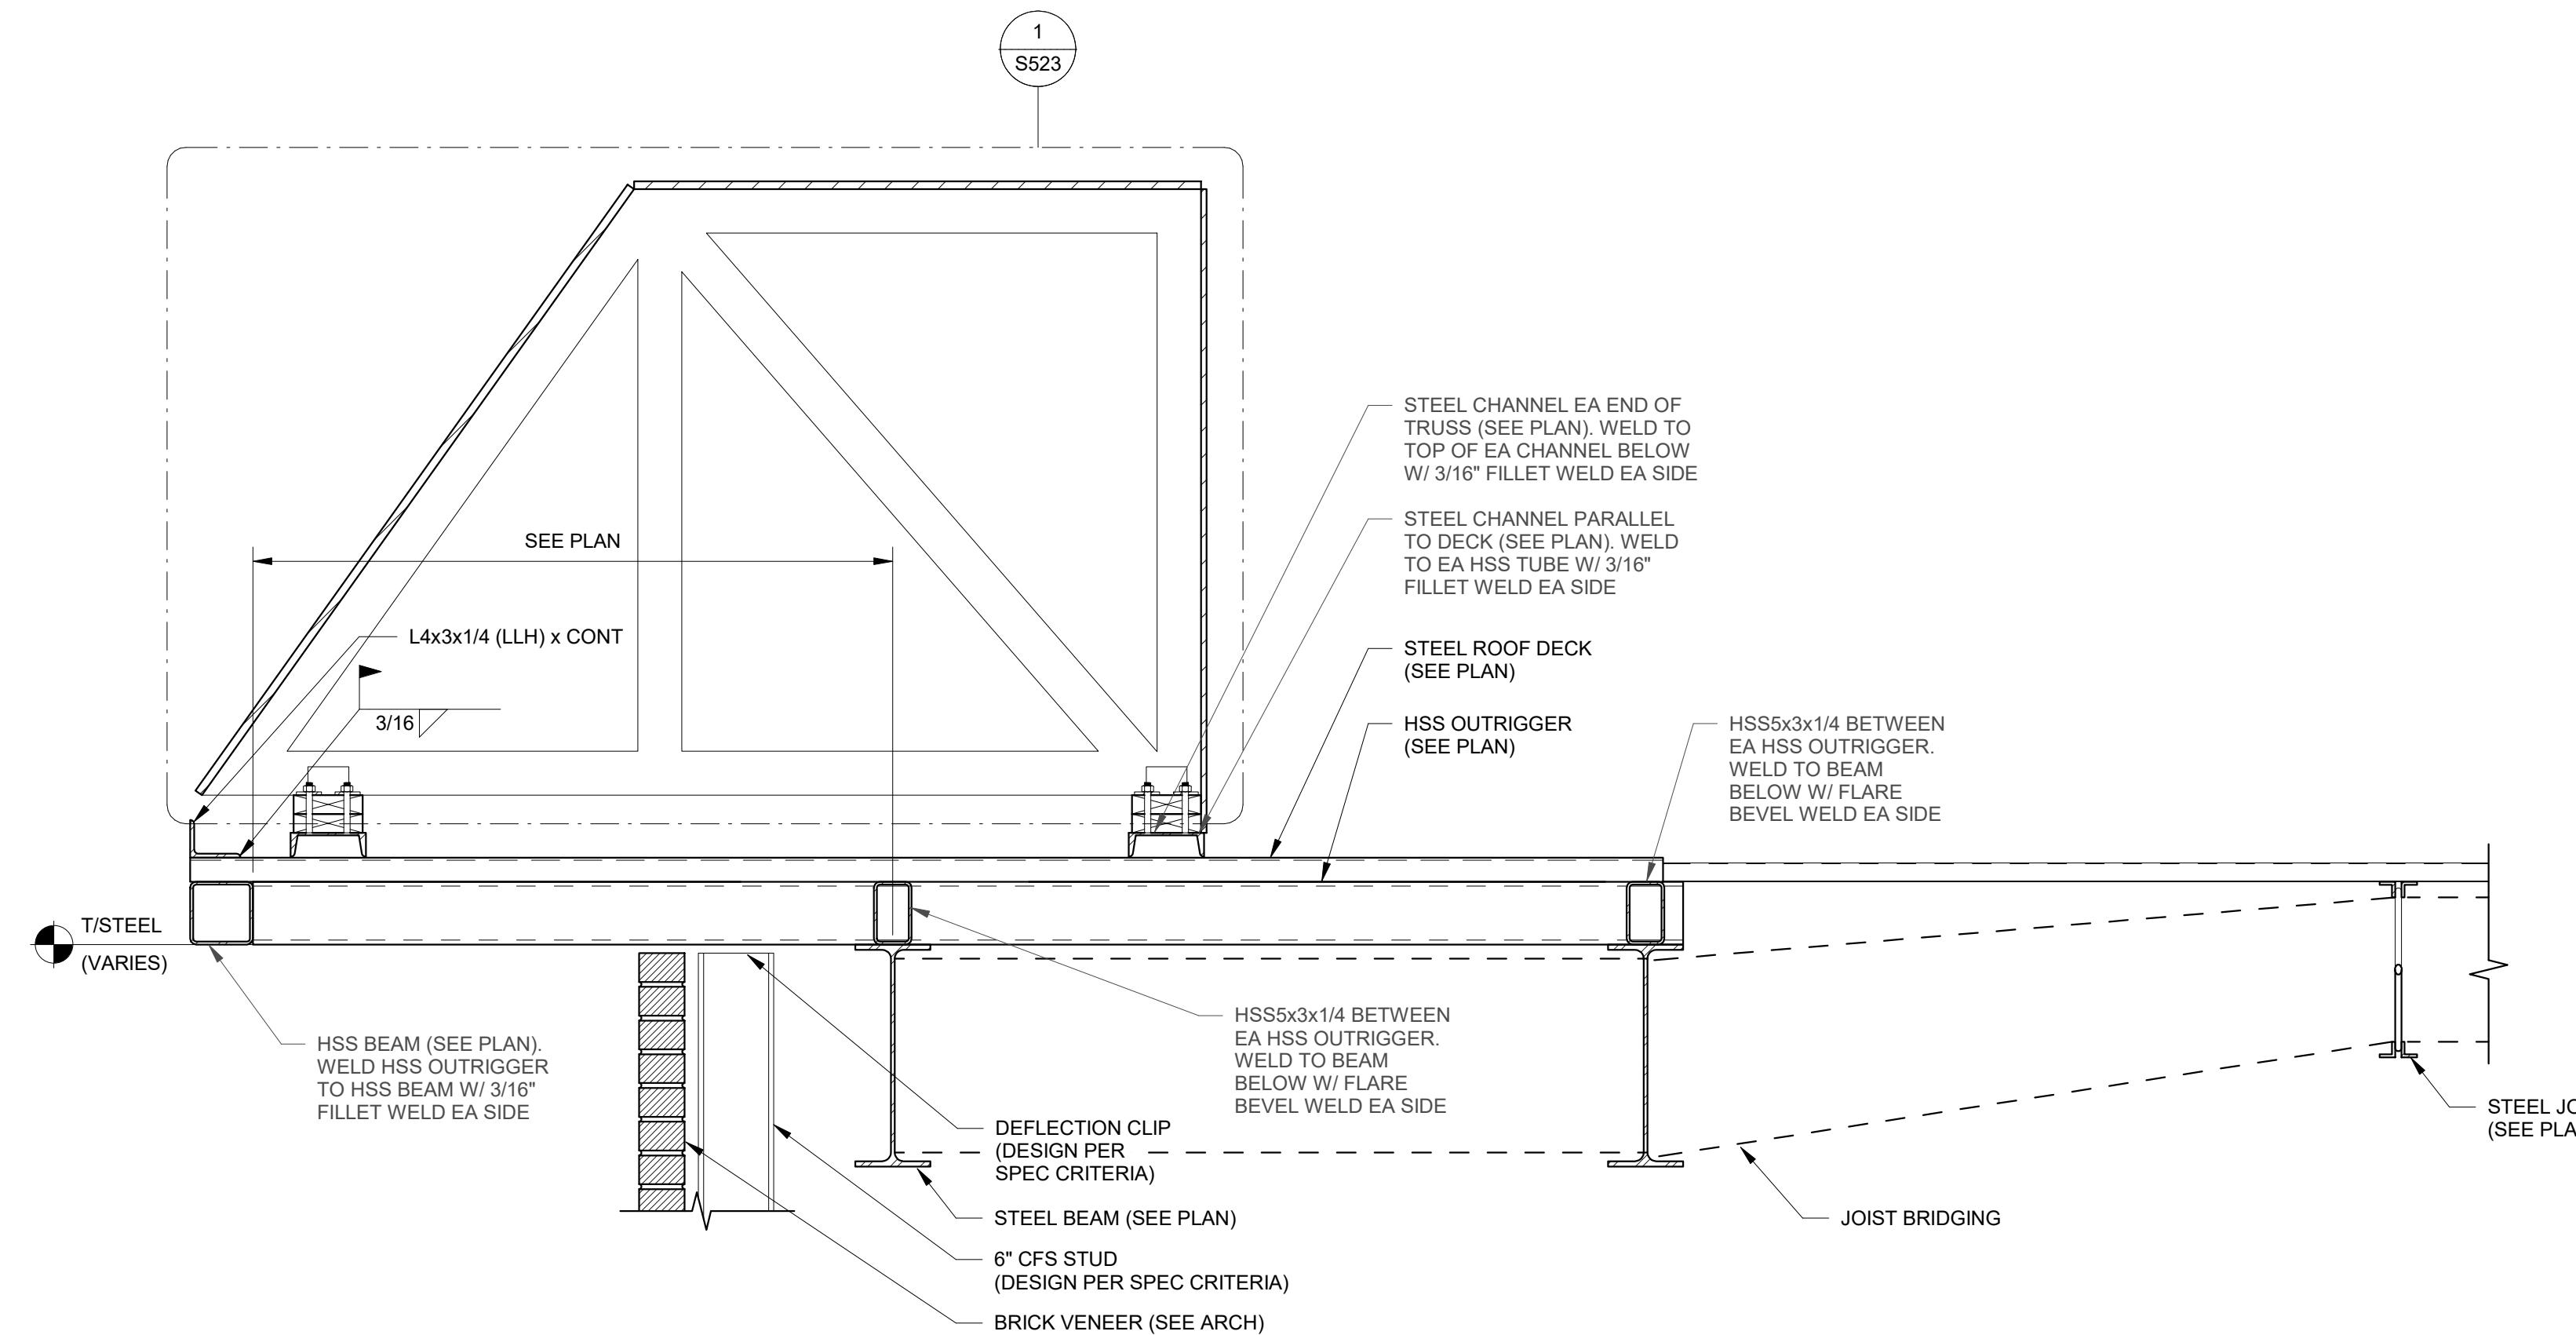


OVERBUILT TRUSS AT DECK BEARING - SECTION

SCALE: 1" = 1'-0"

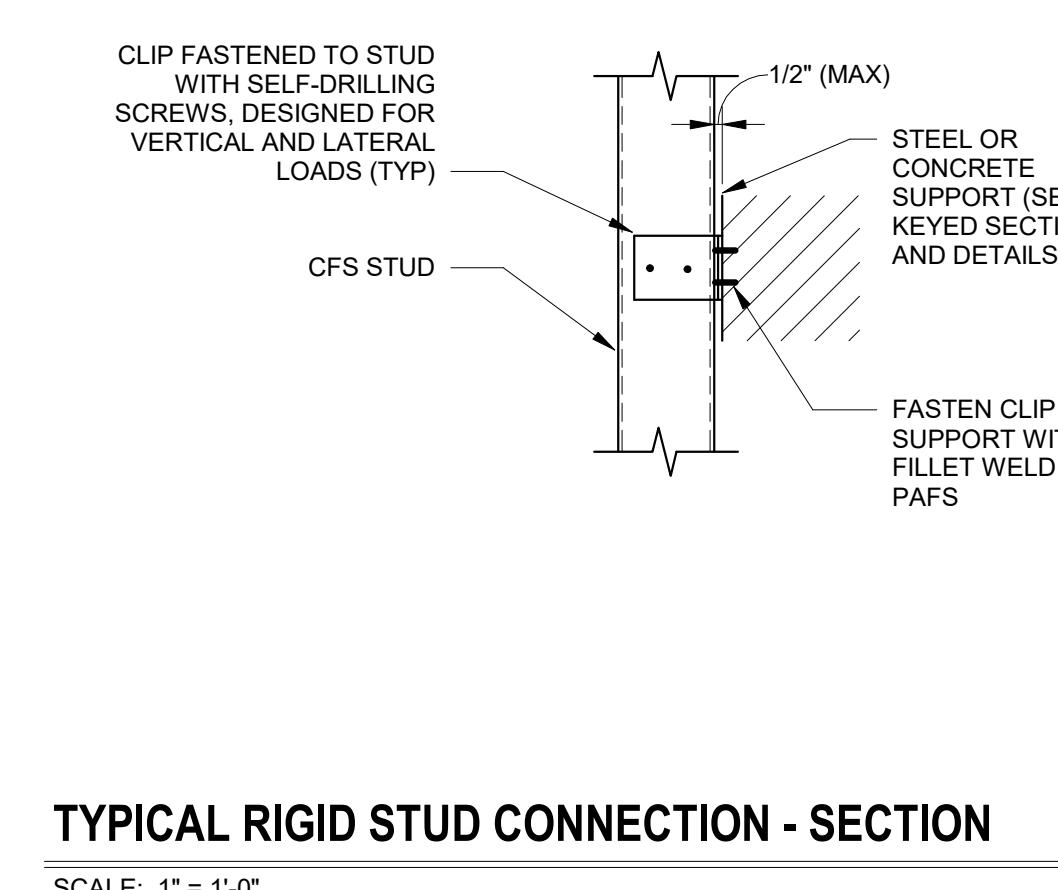

TYPICAL RIGID STUD CONNECTION - SECTION

SCALE: 1" = 1'-0"

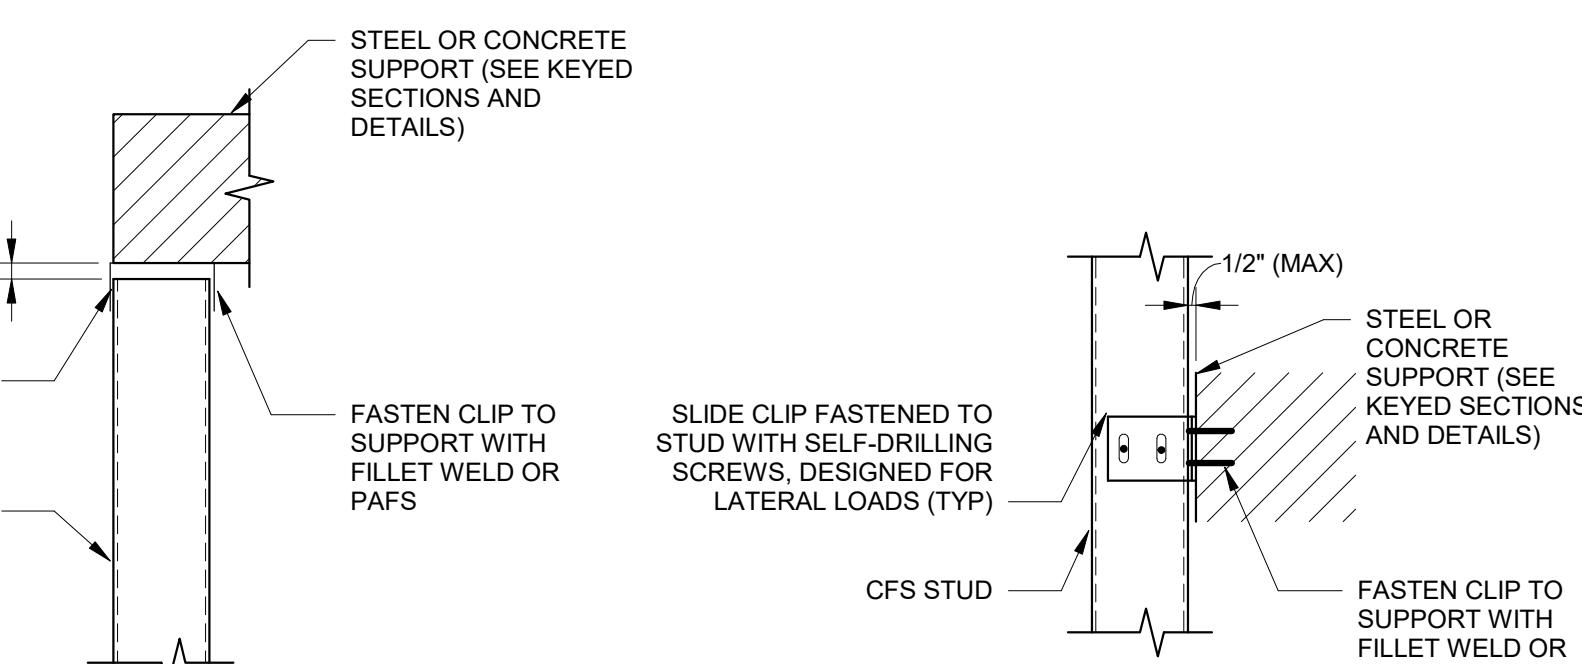

TYPICAL VERTICAL DEFLECTION STUD CONNECTIONS - SECTION

SCALE: 1" = 1'-0"