


## MADISON METHODIST CHURCH

1091 CONFEDERATE RD  
 MADISON, GA 30650

ZONING: R1

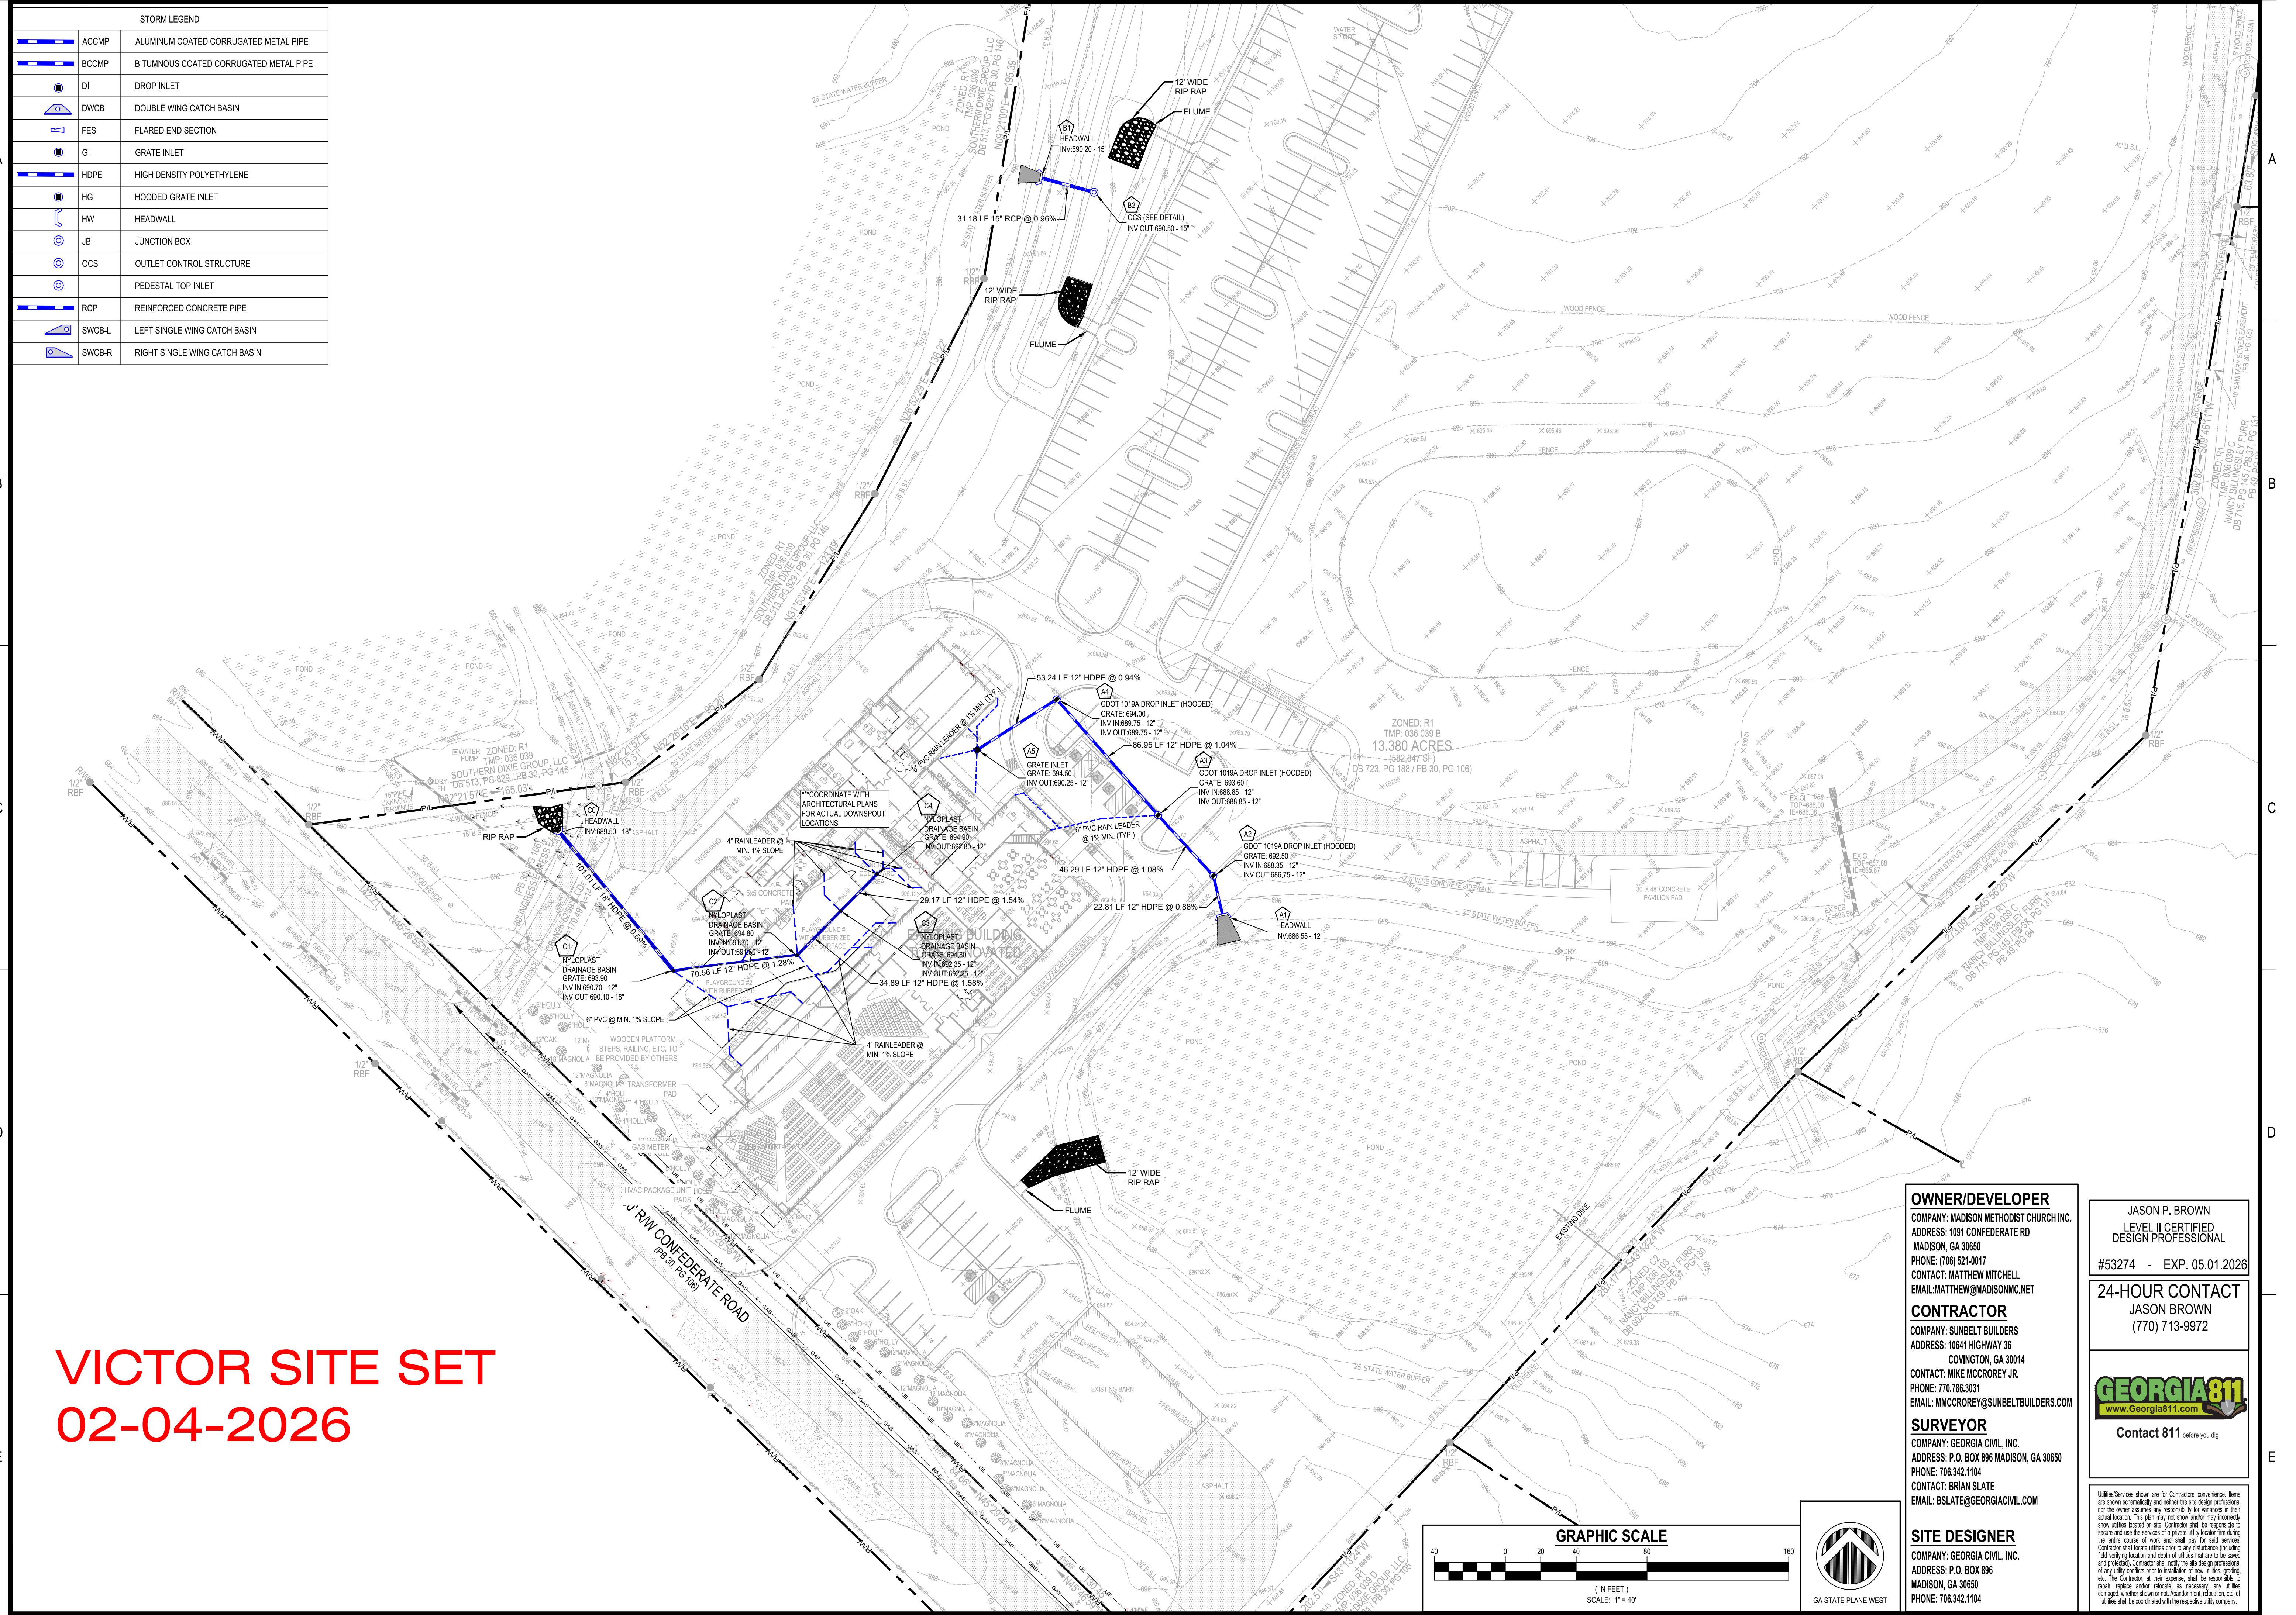

**VICTOR SITE SET**  
**02-04-2026**

DRAWING DATE: 01.22.25  
 DRAWN BY: MCS  
 CHECKED BY: JPB  
 REVIZIONS  
 DATE: 04-14-25  
 DESCRIPTION: ADDRESS COMMENTS  
 01-20-26 PERMIT REVISION

© Copyright 2025 Georgia Civil, Inc.  
 This document and its reproduction are the property of Georgia Civil, Inc. and may not be reproduced, published, or used in whole or in part without the written consent of Georgia Civil, Inc.

Sheet Title

STORMWATER  
 MANAGEMENT PLAN

Sheet Number