



Plot Date: 1/20/2026 7:10:57 PM Path: Autodeskl Doss://NCWSA Admin Bldg._V25/0250663-NCWSA Office Addition-R25-STRUCT4.rvt

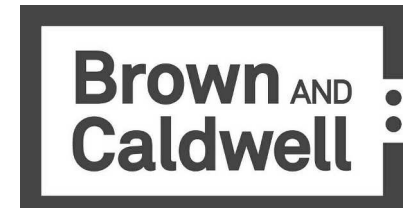

BROWN AND CALDWELL
900 HAMMOND DRIVE, SUITE 500
ATLANTA, GA 30328

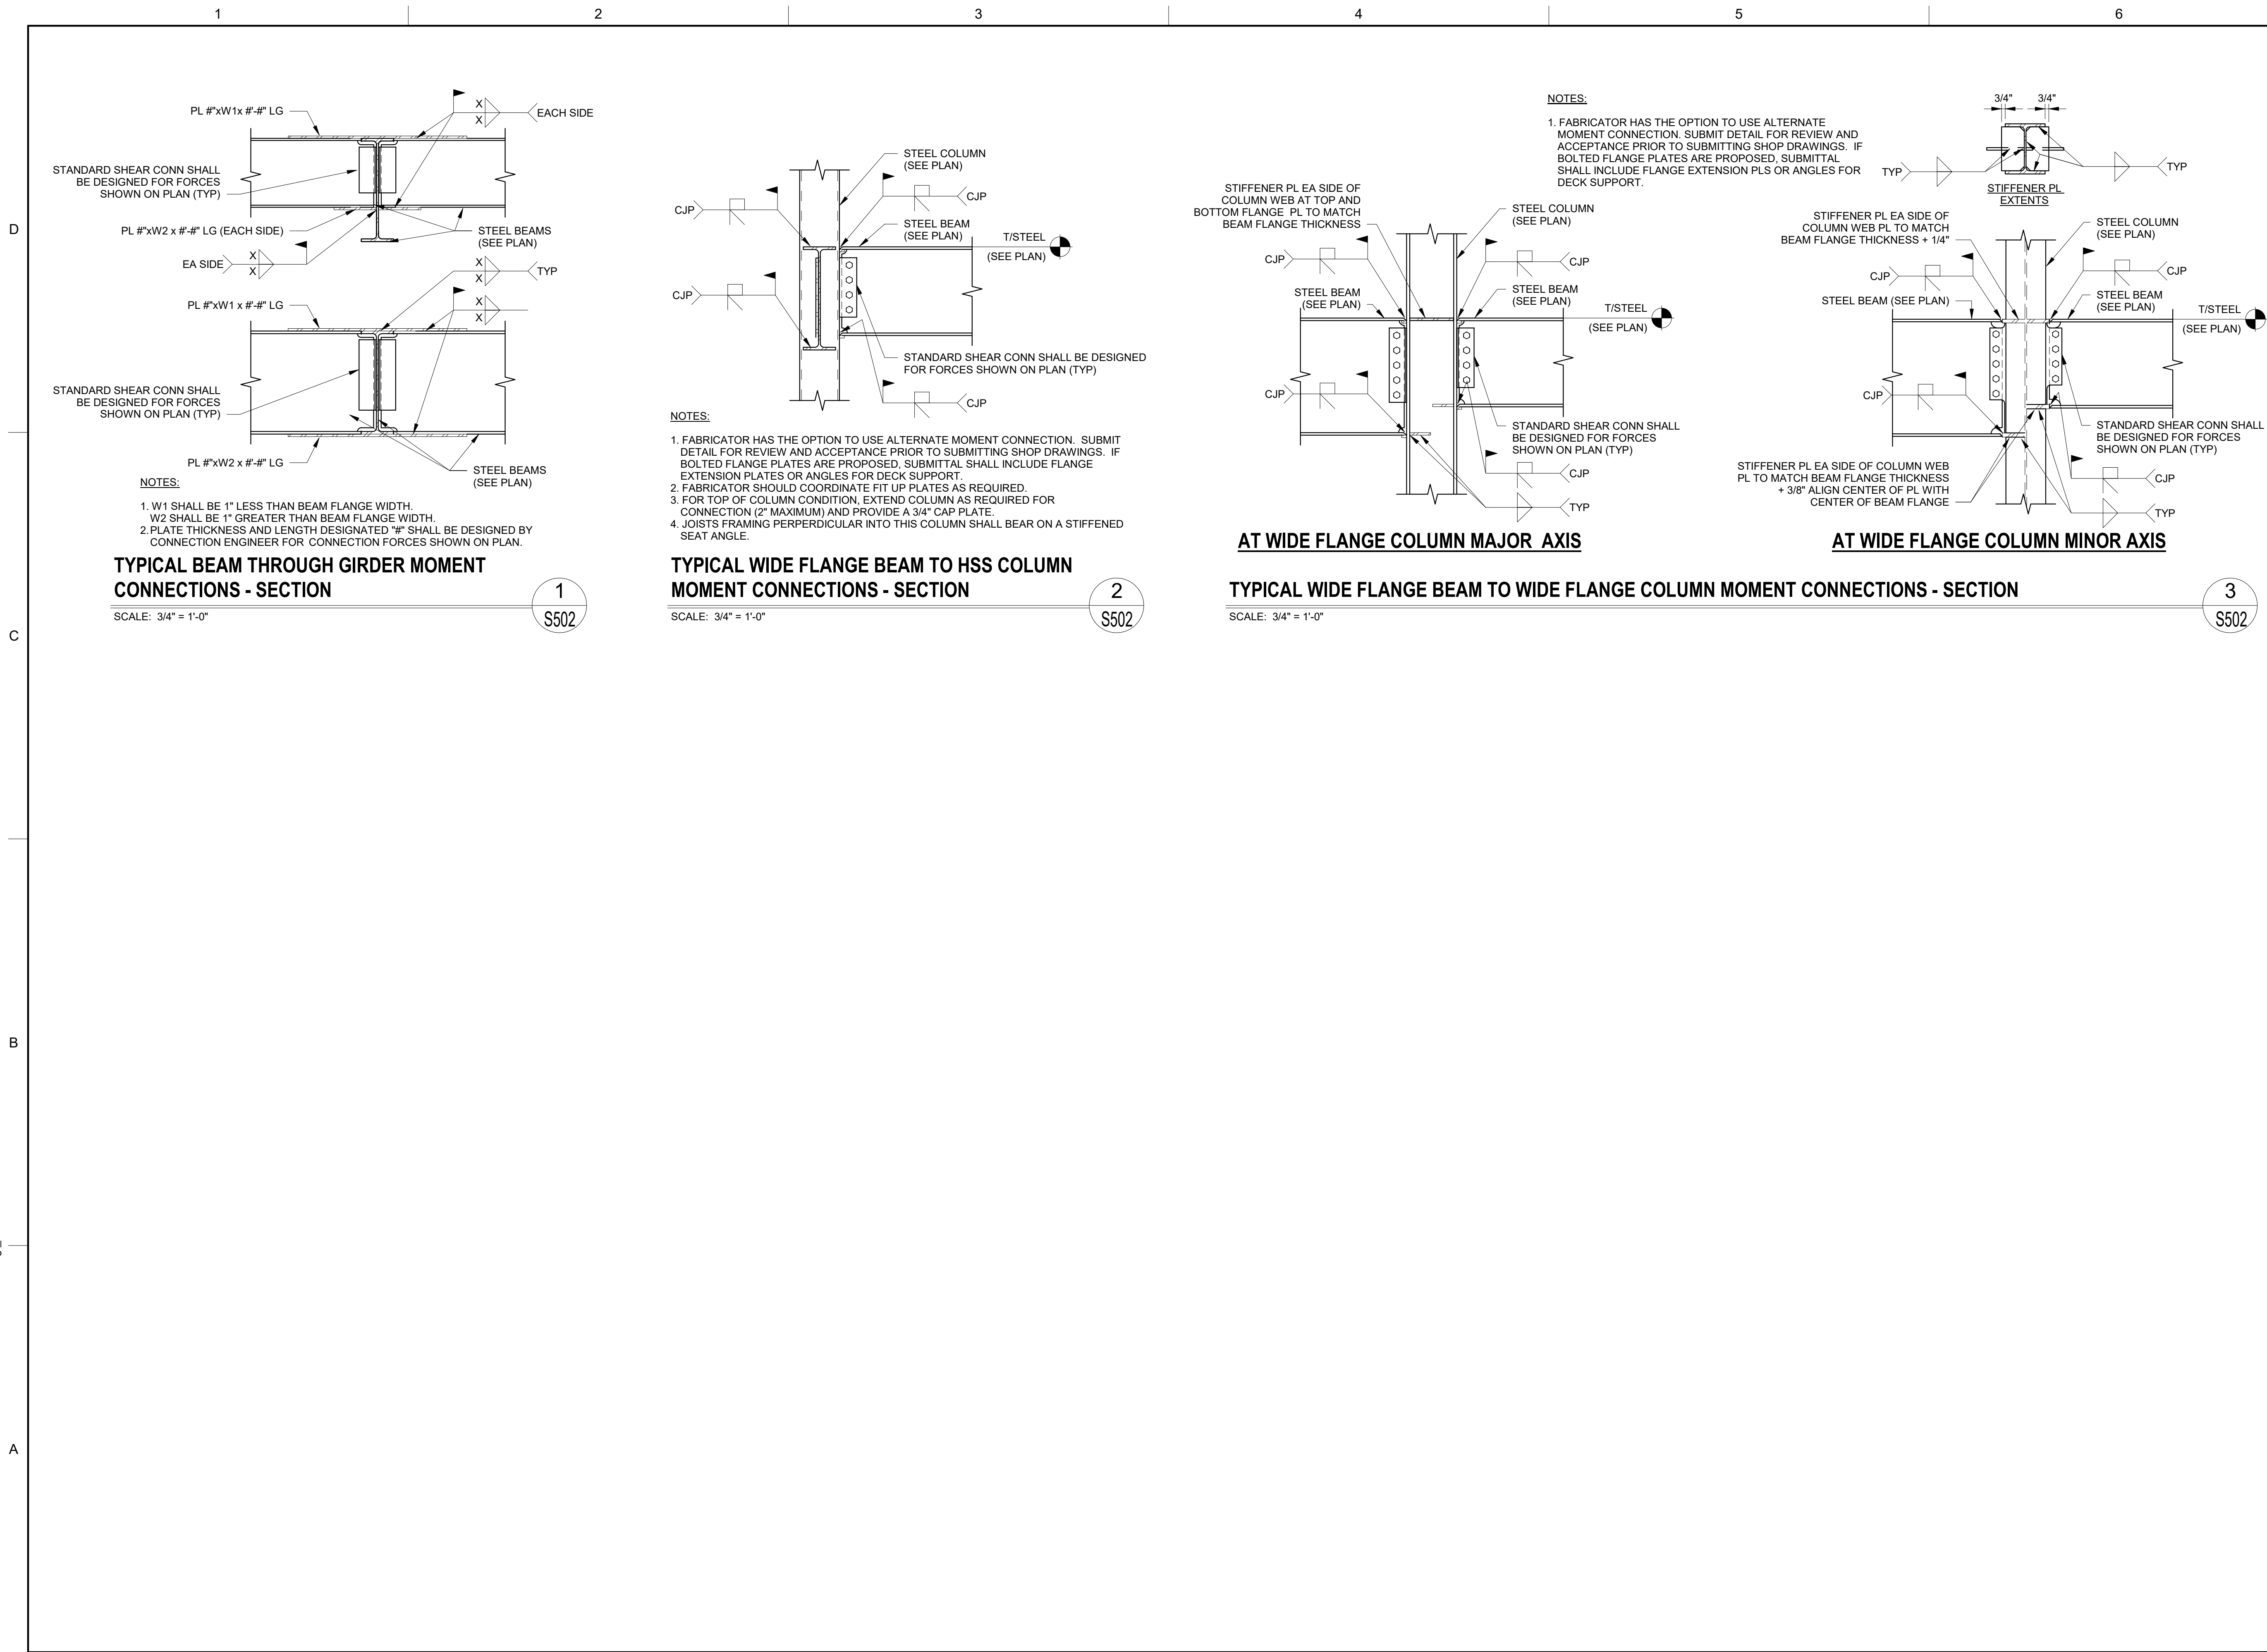

THIS DRAWING IS NOT VALID FOR CONSTRUCTION PURPOSES UNLESS IT BEARS THE SEAL AND SIGNATURE OF A DULY REGISTERED PROFESSIONAL

Project Status



Project Name

REVISIONS

| REV | DATE | DESCRIPTION |
|-----|------|-------------|
| | | |
| | | |
| | | |
| | | |
| | | |
| | | |
| | | |
| | | |
| | | |

LINE IS 2 INCHES AT FULL SIZE

DESIGNED: Designer

DRAWN: Author

CHECKED: Checker

CHECKED:

APPROVED: Approver

FILENAME

BC PROJECT NUMBER

Project Number

CLIENT PROJECT NUMBER

STEEL MOMENT CONNECTION DETAILS

DRAWING NUMBER

S502

ZULU 30% BID SET 01-28-2026