

1

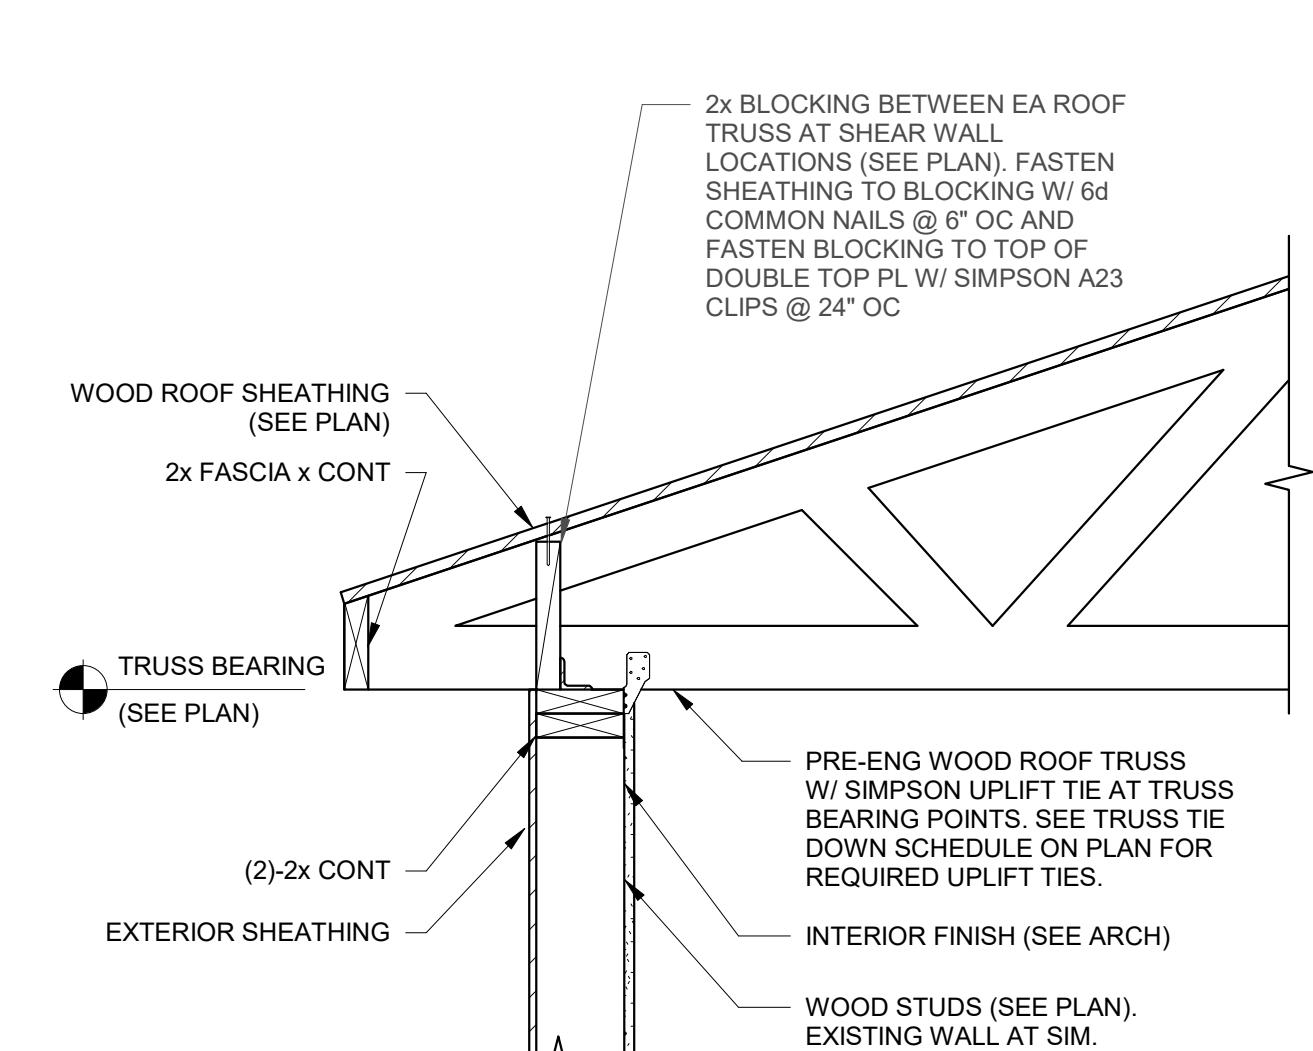
2

3

4

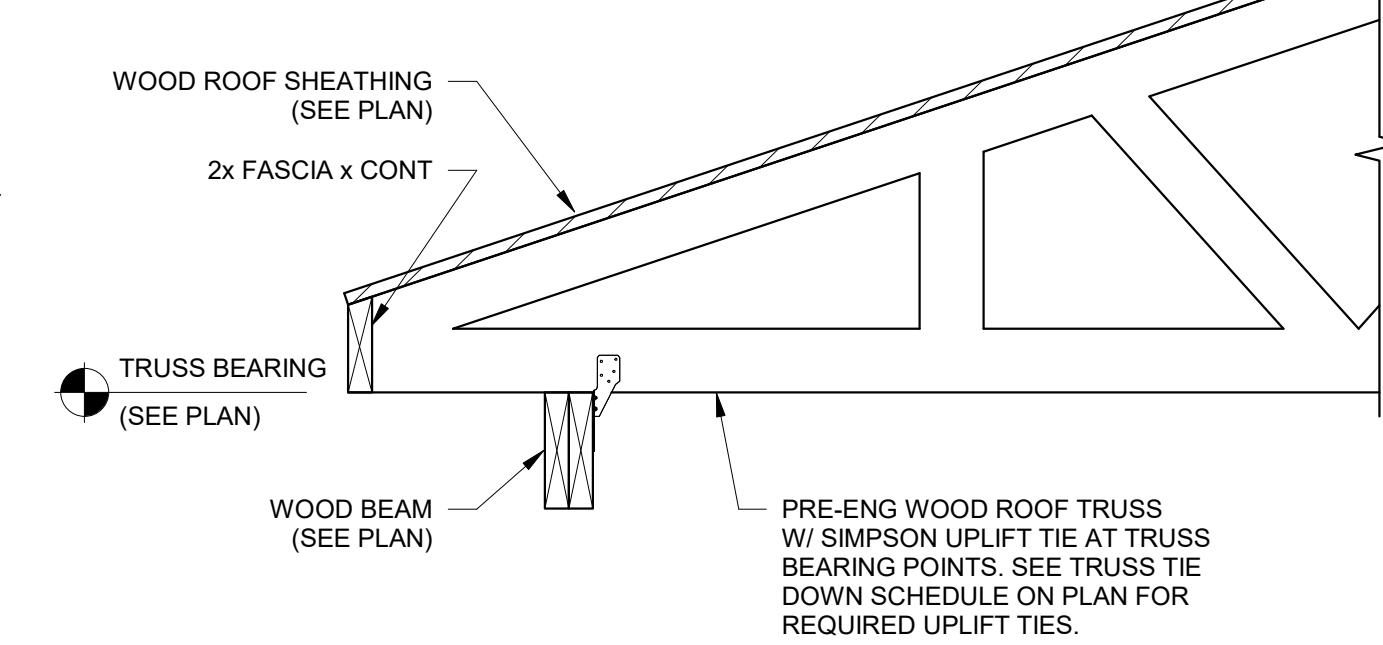
5

6



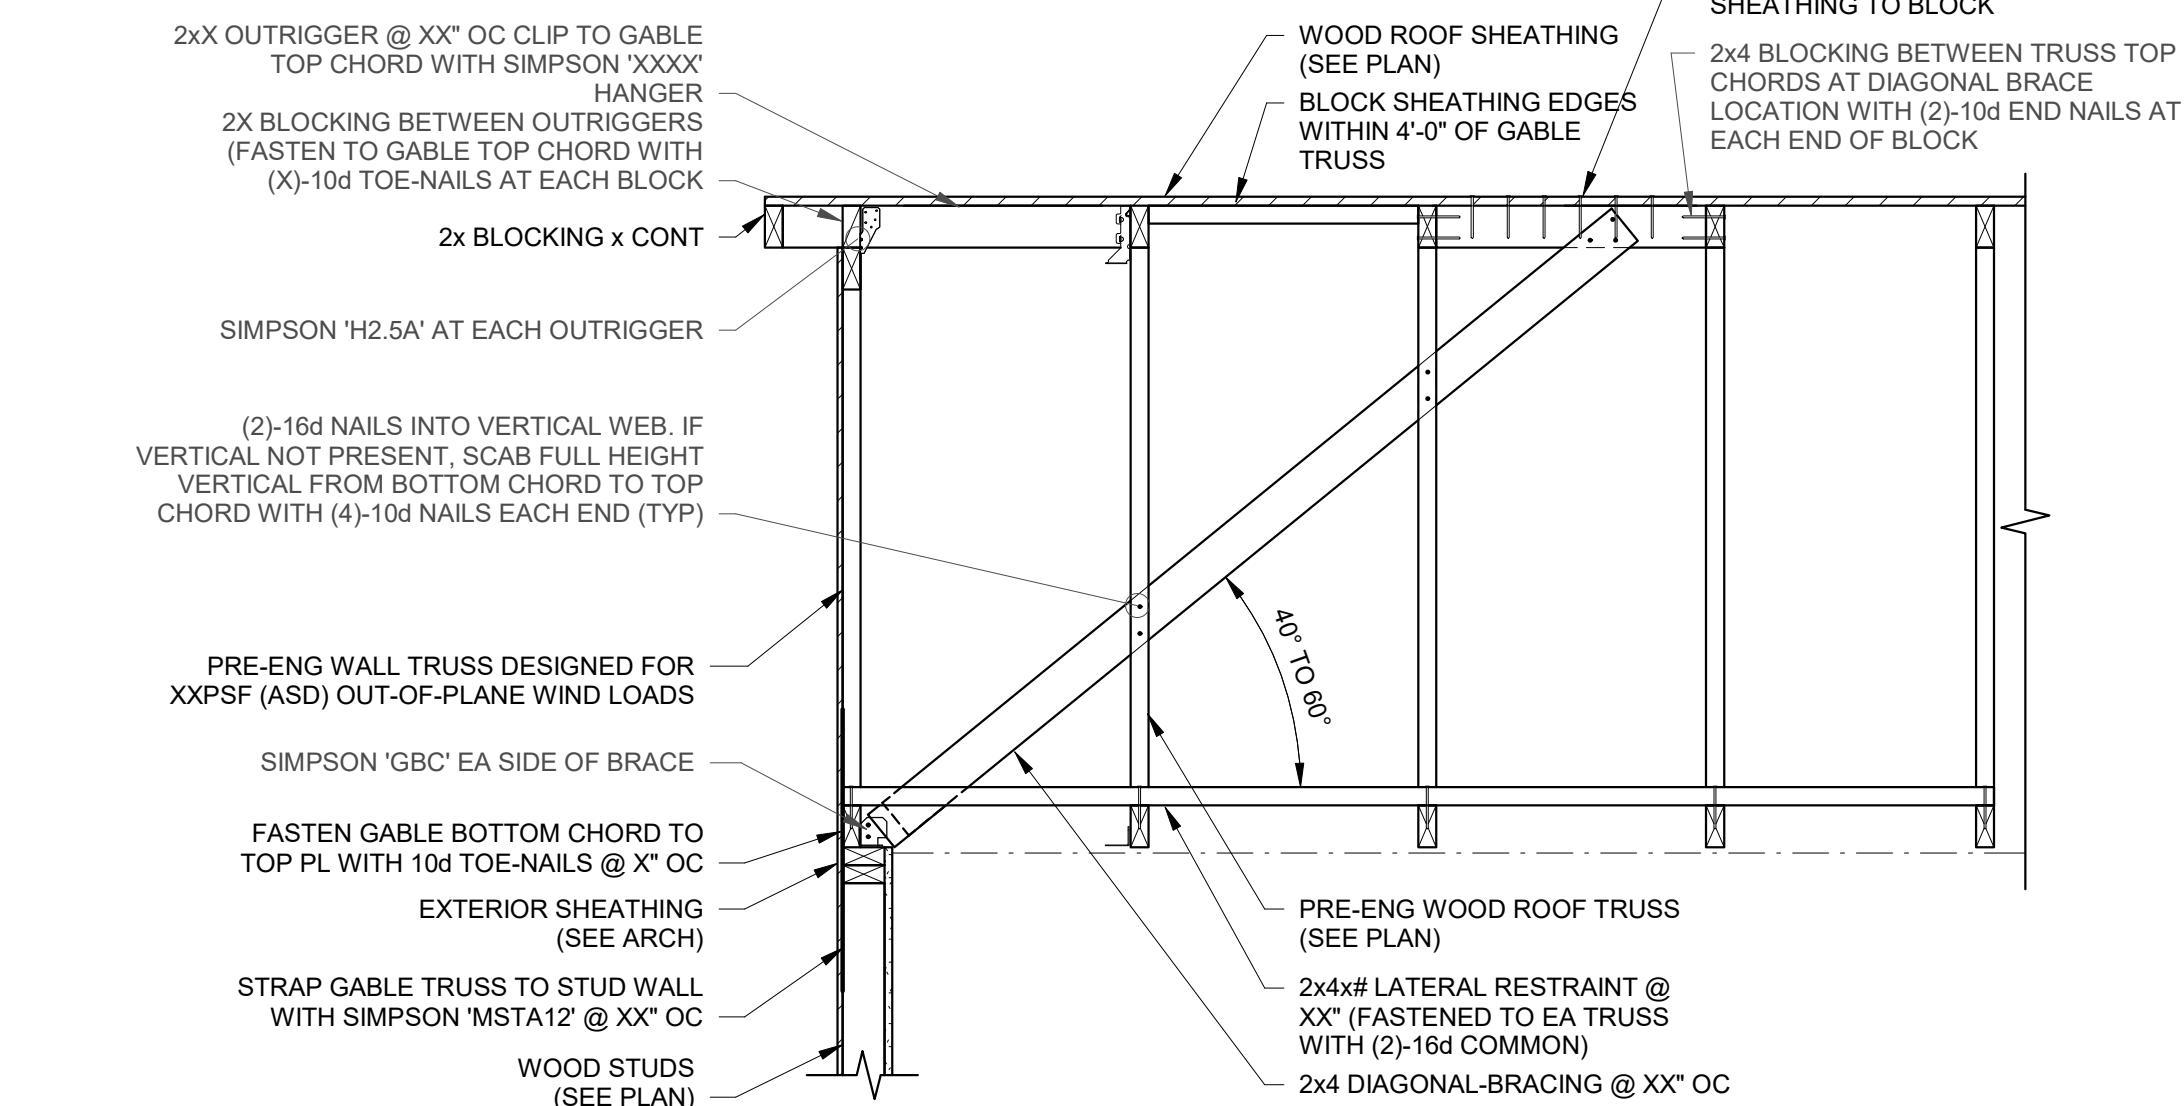
TYPICAL ROOF TRUSS - SECTION

SCALE: 1" = 1'-0"

1  
S601

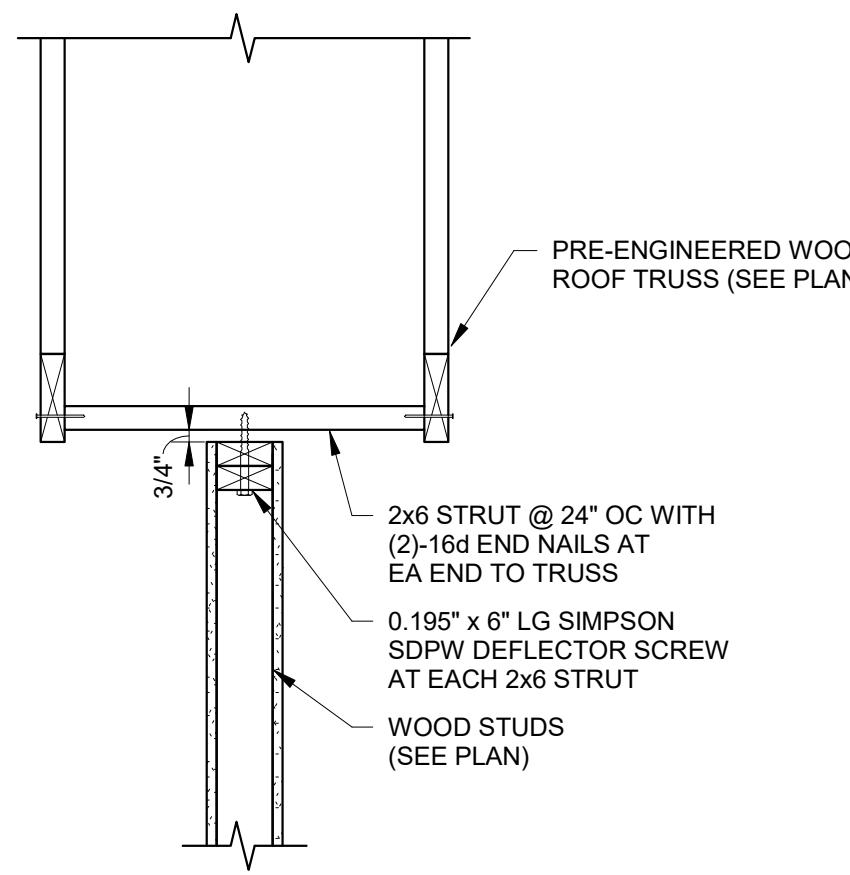
TYPICAL ROOF TRUSS AT BALCONIES - SECTION

SCALE: 1" = 1'-0"

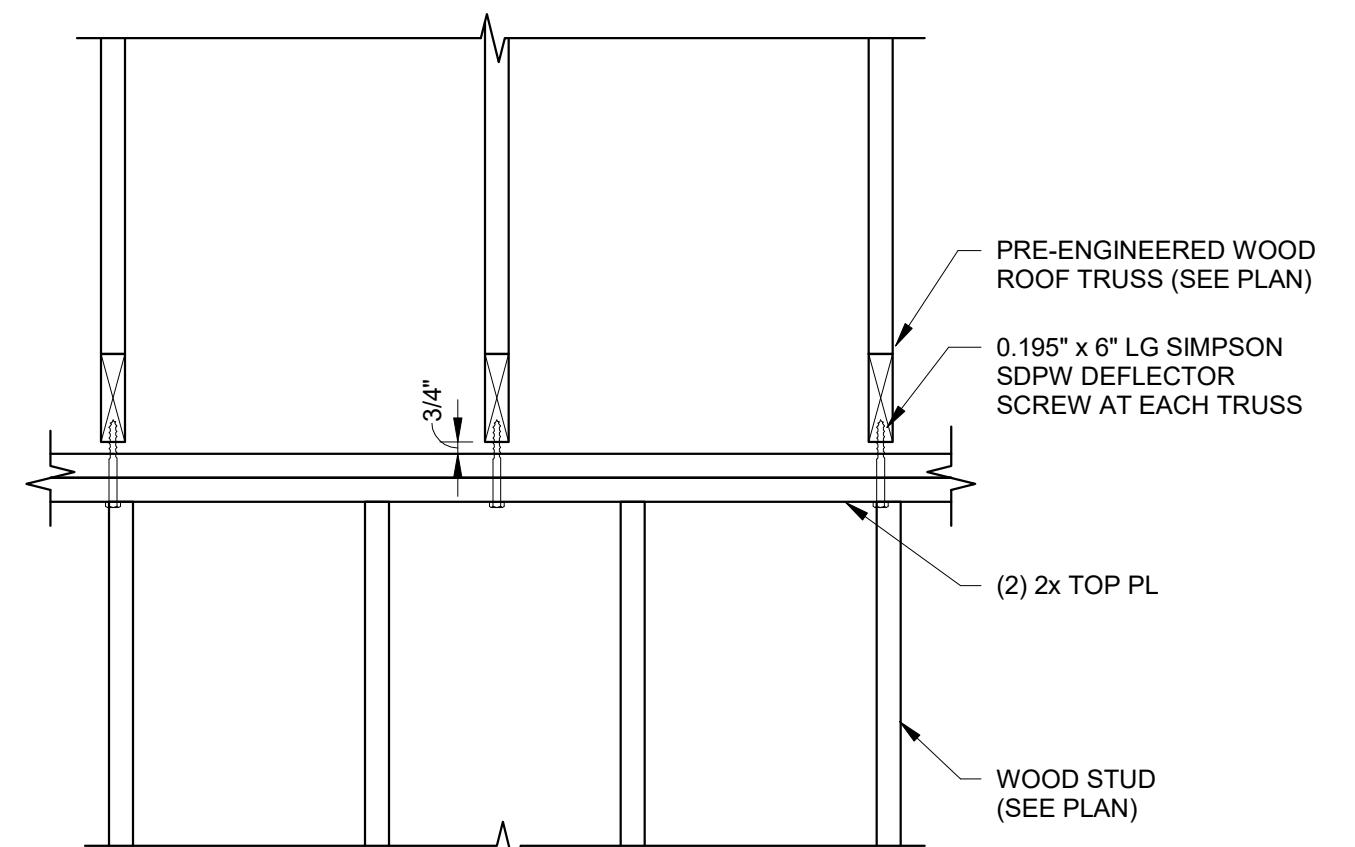
2  
S601

TYPICAL ROOF TRUSS AT LOAD BEARING WALL - SECTION

SCALE: 3/4" = 1'-0"

3  
S601

WALL PARALLEL TO TRUSSES



WALL PERPENDICULAR TO TRUSSES

TYPICAL TRUSS TO INTERIOR NON-LOAD BEARING WALL CONNECTIONS - SECTION

SCALE: 1" = 1'-0"

4  
S601

Brown AND Caldwell

BROWN AND CALDWELL  
900 HAMMOND DRIVE, SUITE 500  
ATLANTA, GA 30328

wendel

THIS DRAWING IS NOT VALID FOR CONSTRUCTION PURPOSES UNLESS IT BEARS THE SEAL AND SIGNATURE OF A DULY REGISTERED PROFESSIONAL

Project Status



Project Name

REVISIONS

REV	DATE	DESCRIPTION

LINE IS 2 INCHES AT FULL SIZE

DESIGNED: Designer

DRAWN: Author

CHECKED: Checker

CHECKED:

APPROVED: Approver

FILENAME

BC PROJECT NUMBER  
Project Number

CLIENT PROJECT NUMBER

WOOD ROOF FRAMING DETAILS

DRAWING NUMBER  
S601