



Path: Autodesks Docs\NCWSA Admin Bldg_V250250683-NCWSA Office Addition-R25-STRUCT4.rvt
Plot Date: 1/20/2026 7:11:05 PM

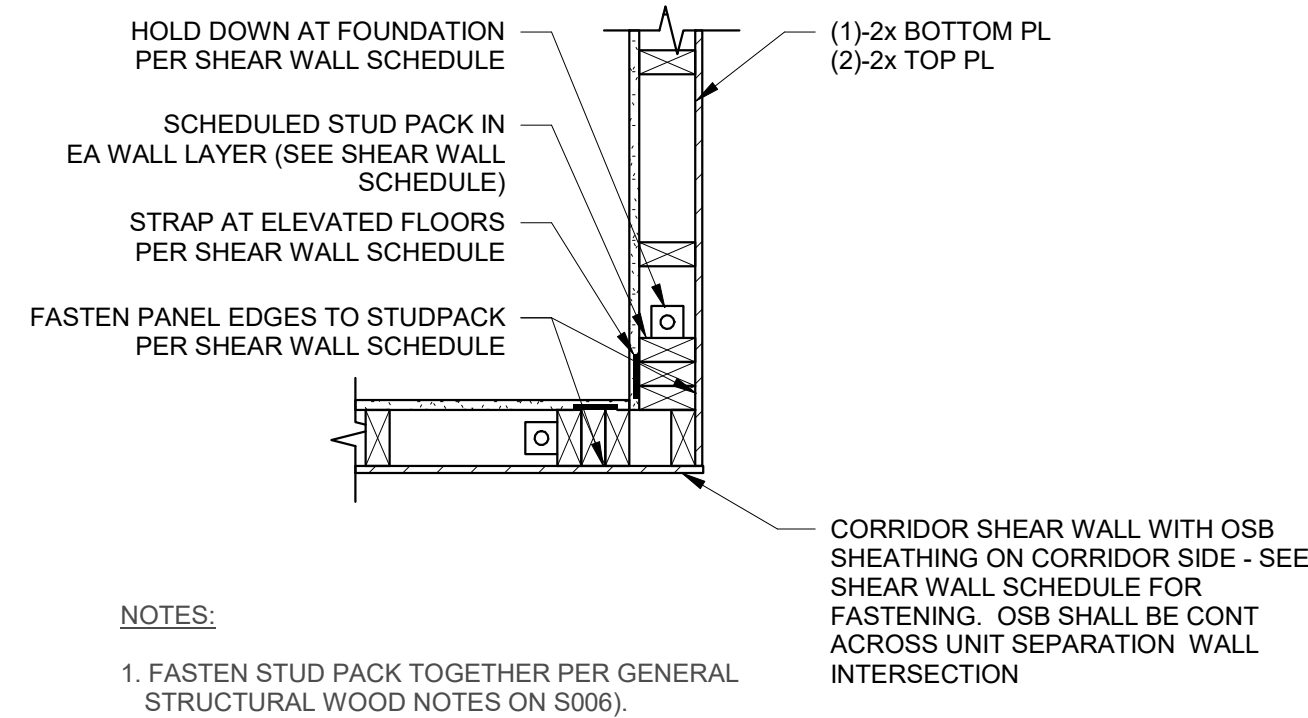


TYPICAL UNIT SEPARATION/CORRIDOR SHEAR WALL INTERSECTION - PLAN

SCALE: 1" = 1'-0"

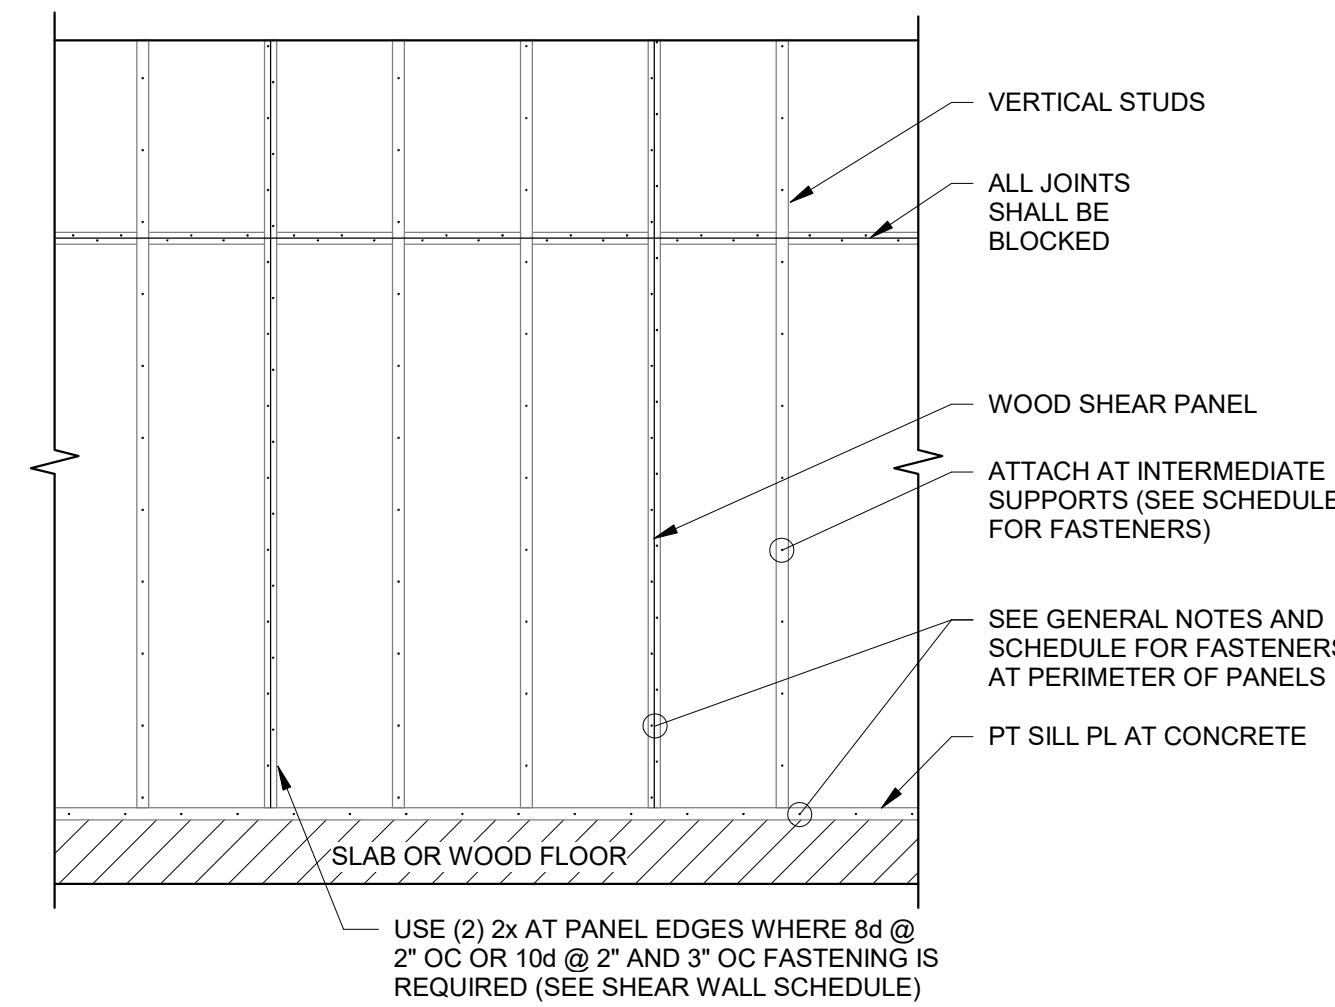


TYPICAL SHEAR WALL PANEL CONNECTION - ELEVATION

SCALE: 1/2" = 1'-0"

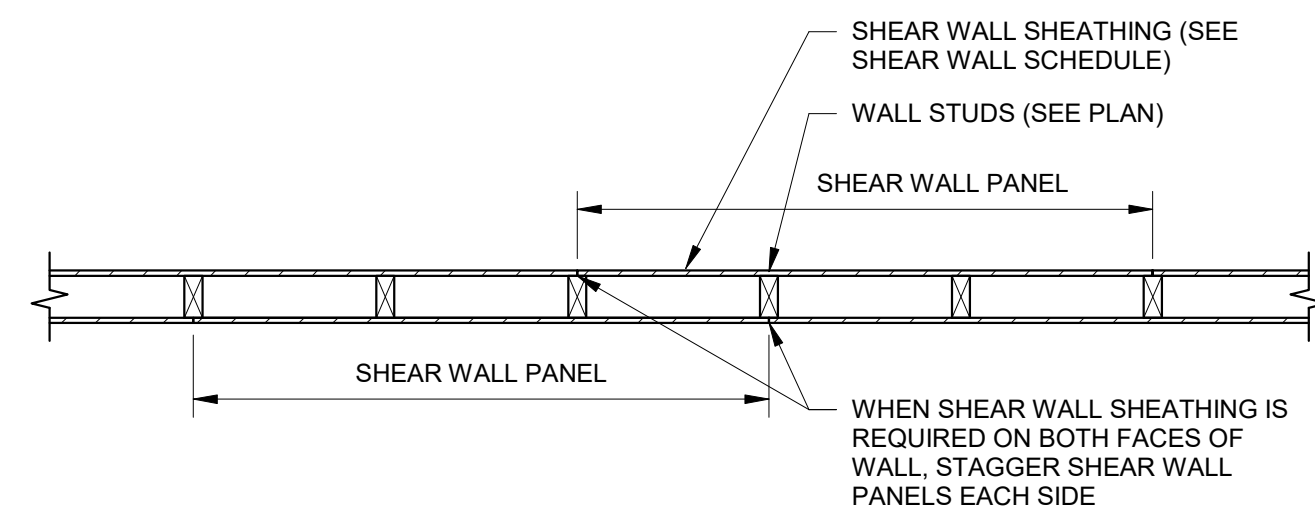

STAGGERED SHEAR WALL SHEATHING WHEN BOTH SIDES ARE SHEATHED - PLAN


SCALE: 3/4" = 1'-0"

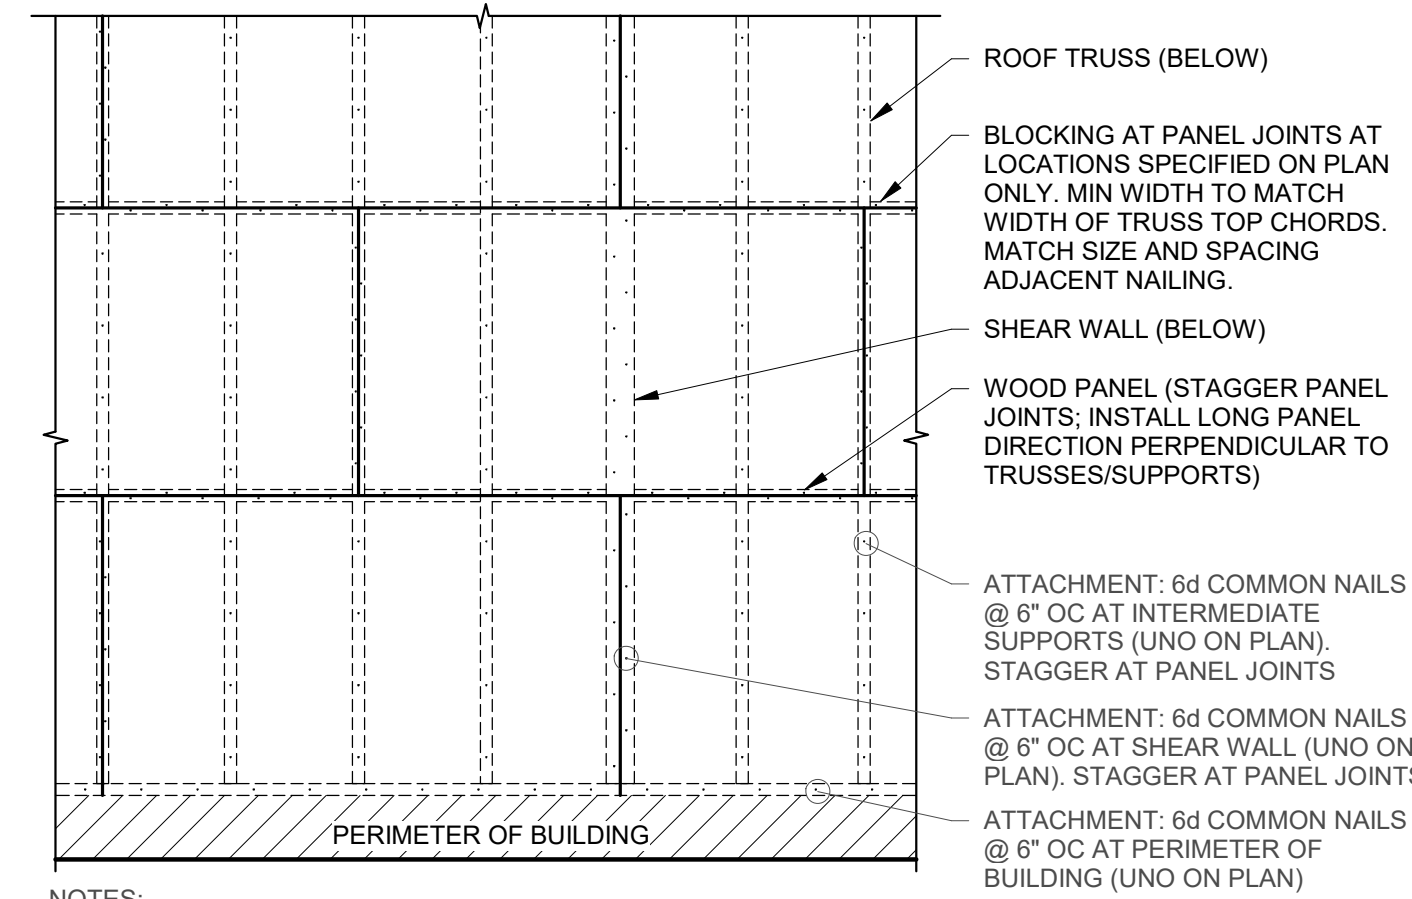

FRAMING PARALLEL TO SHEAR WALL


TYPICAL ROOF DIAPHRAGM CONNECTION - PLAN

SCALE: 1/2" = 1'-0"

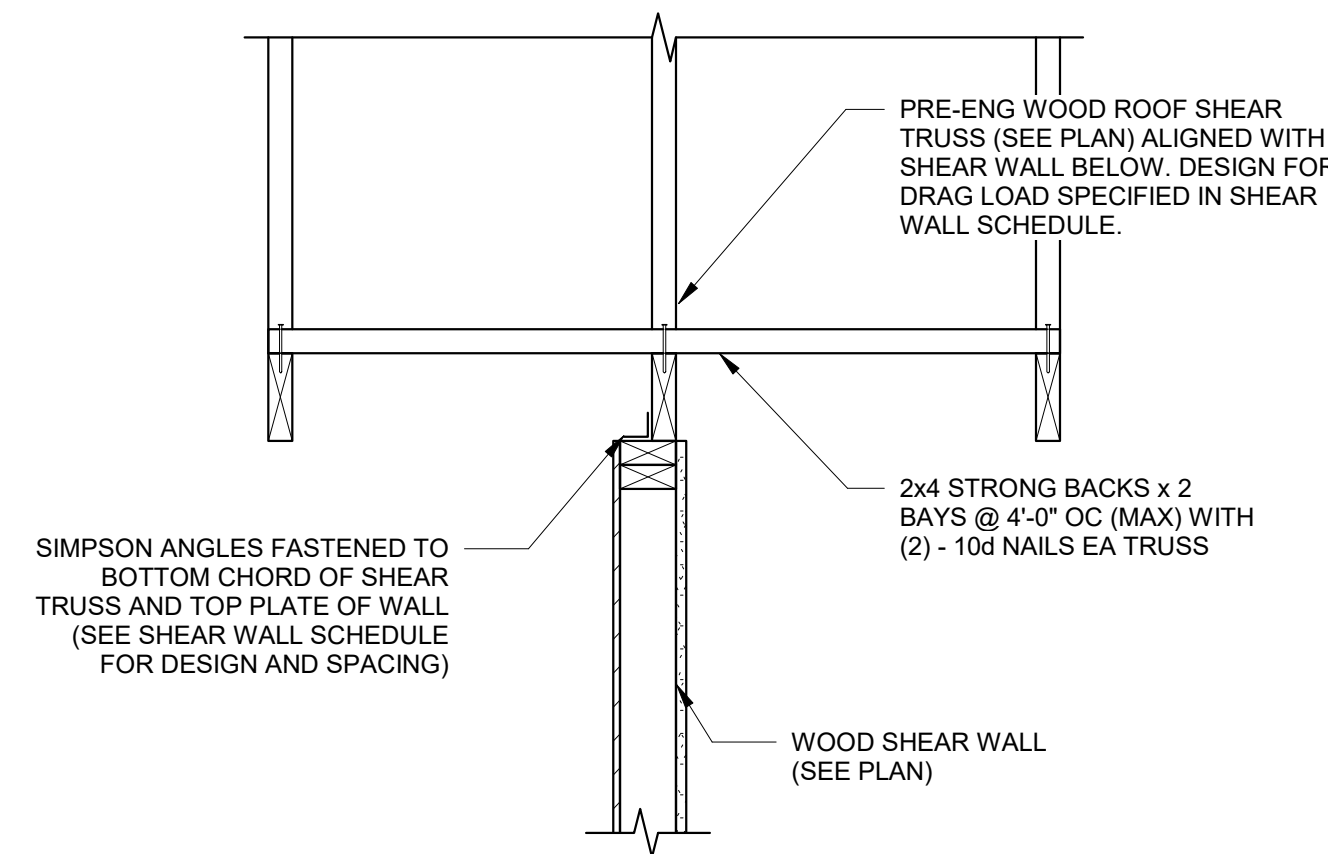


TYPICAL SHEAR TRUSS TO SHEAR WALL CONNECTIONS - SECTION

SCALE: 1" = 1'-0"

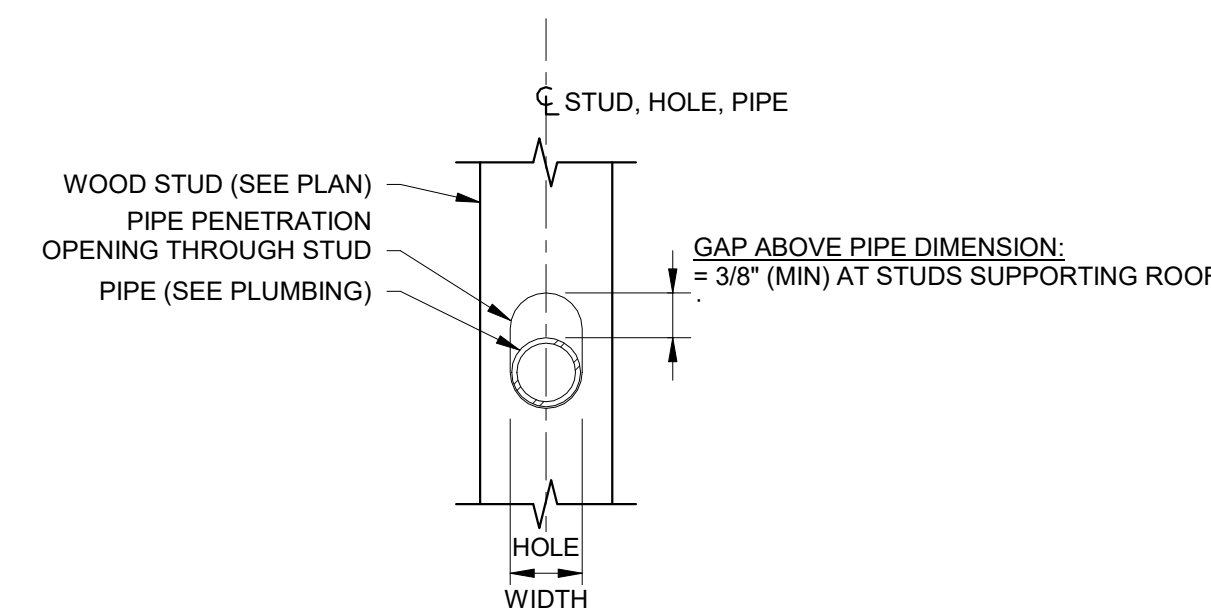


PIPE PENETRATION THROUGH WOOD STUD - DETAIL

SCALE: 1 1/2" = 1'-0"

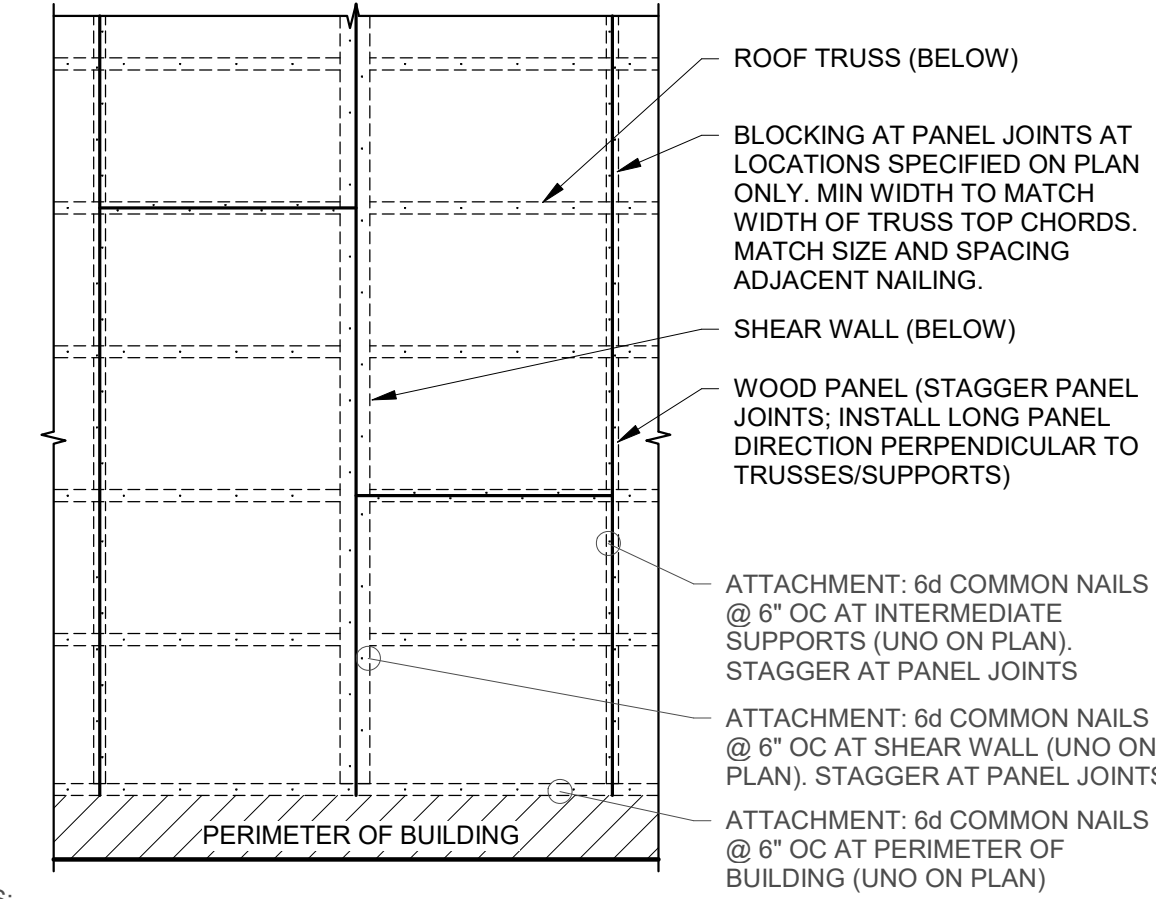

FRAMING PERPENDICULAR TO SHEAR WALL

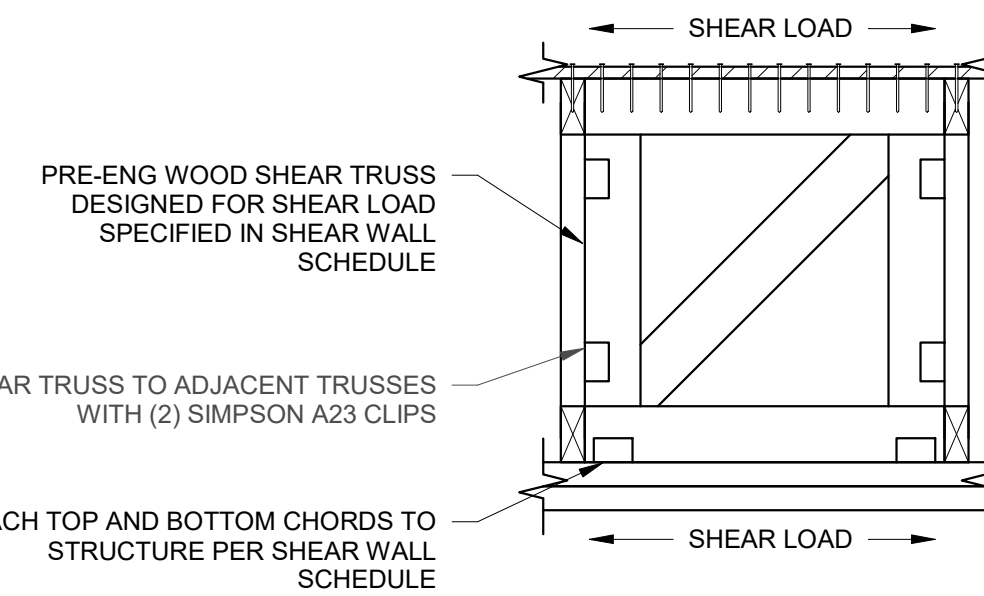

TYPICAL SHEAR TRUSS FASTENING - SECTION

SCALE: 1" = 1'-0"



BROWN AND CALDWELL
900 HAMMOND DRIVE, SUITE 500
ATLANTA, GA 30328



THIS DRAWING IS NOT VALID FOR CONSTRUCTION PURPOSES UNLESS IT BEARS THE SEAL AND SIGNATURE OF A DULY REGISTERED PROFESSIONAL

Project Status



Project Name

REVISIONS

REV	DATE	DESCRIPTION

LINE IS 2 INCHES AT FULL SIZE

DESIGNED: Designer

DRAWN: Author

CHECKED: Checker

CHECKED:

APPROVED: Approver

FILENAME

BC PROJECT NUMBER

Project Number

CLIENT PROJECT NUMBER

WOOD SHEAR WALL AND DIAPHRAGM DETAILS

DRAWING NUMBER

S611

ZULU 30% BID SET 01-28-2026