



Plot Date: 1/26/2026 5:54:35 PM Path: Autodesk Docs://NCWSA Admin Bldg_V25/616202-NCWSA-ARCH_V25(Central).rvt

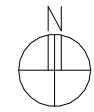

1

FIRST FLOOR DEMOLITION PLAN

SCALE: 1/8" = 1'-0"

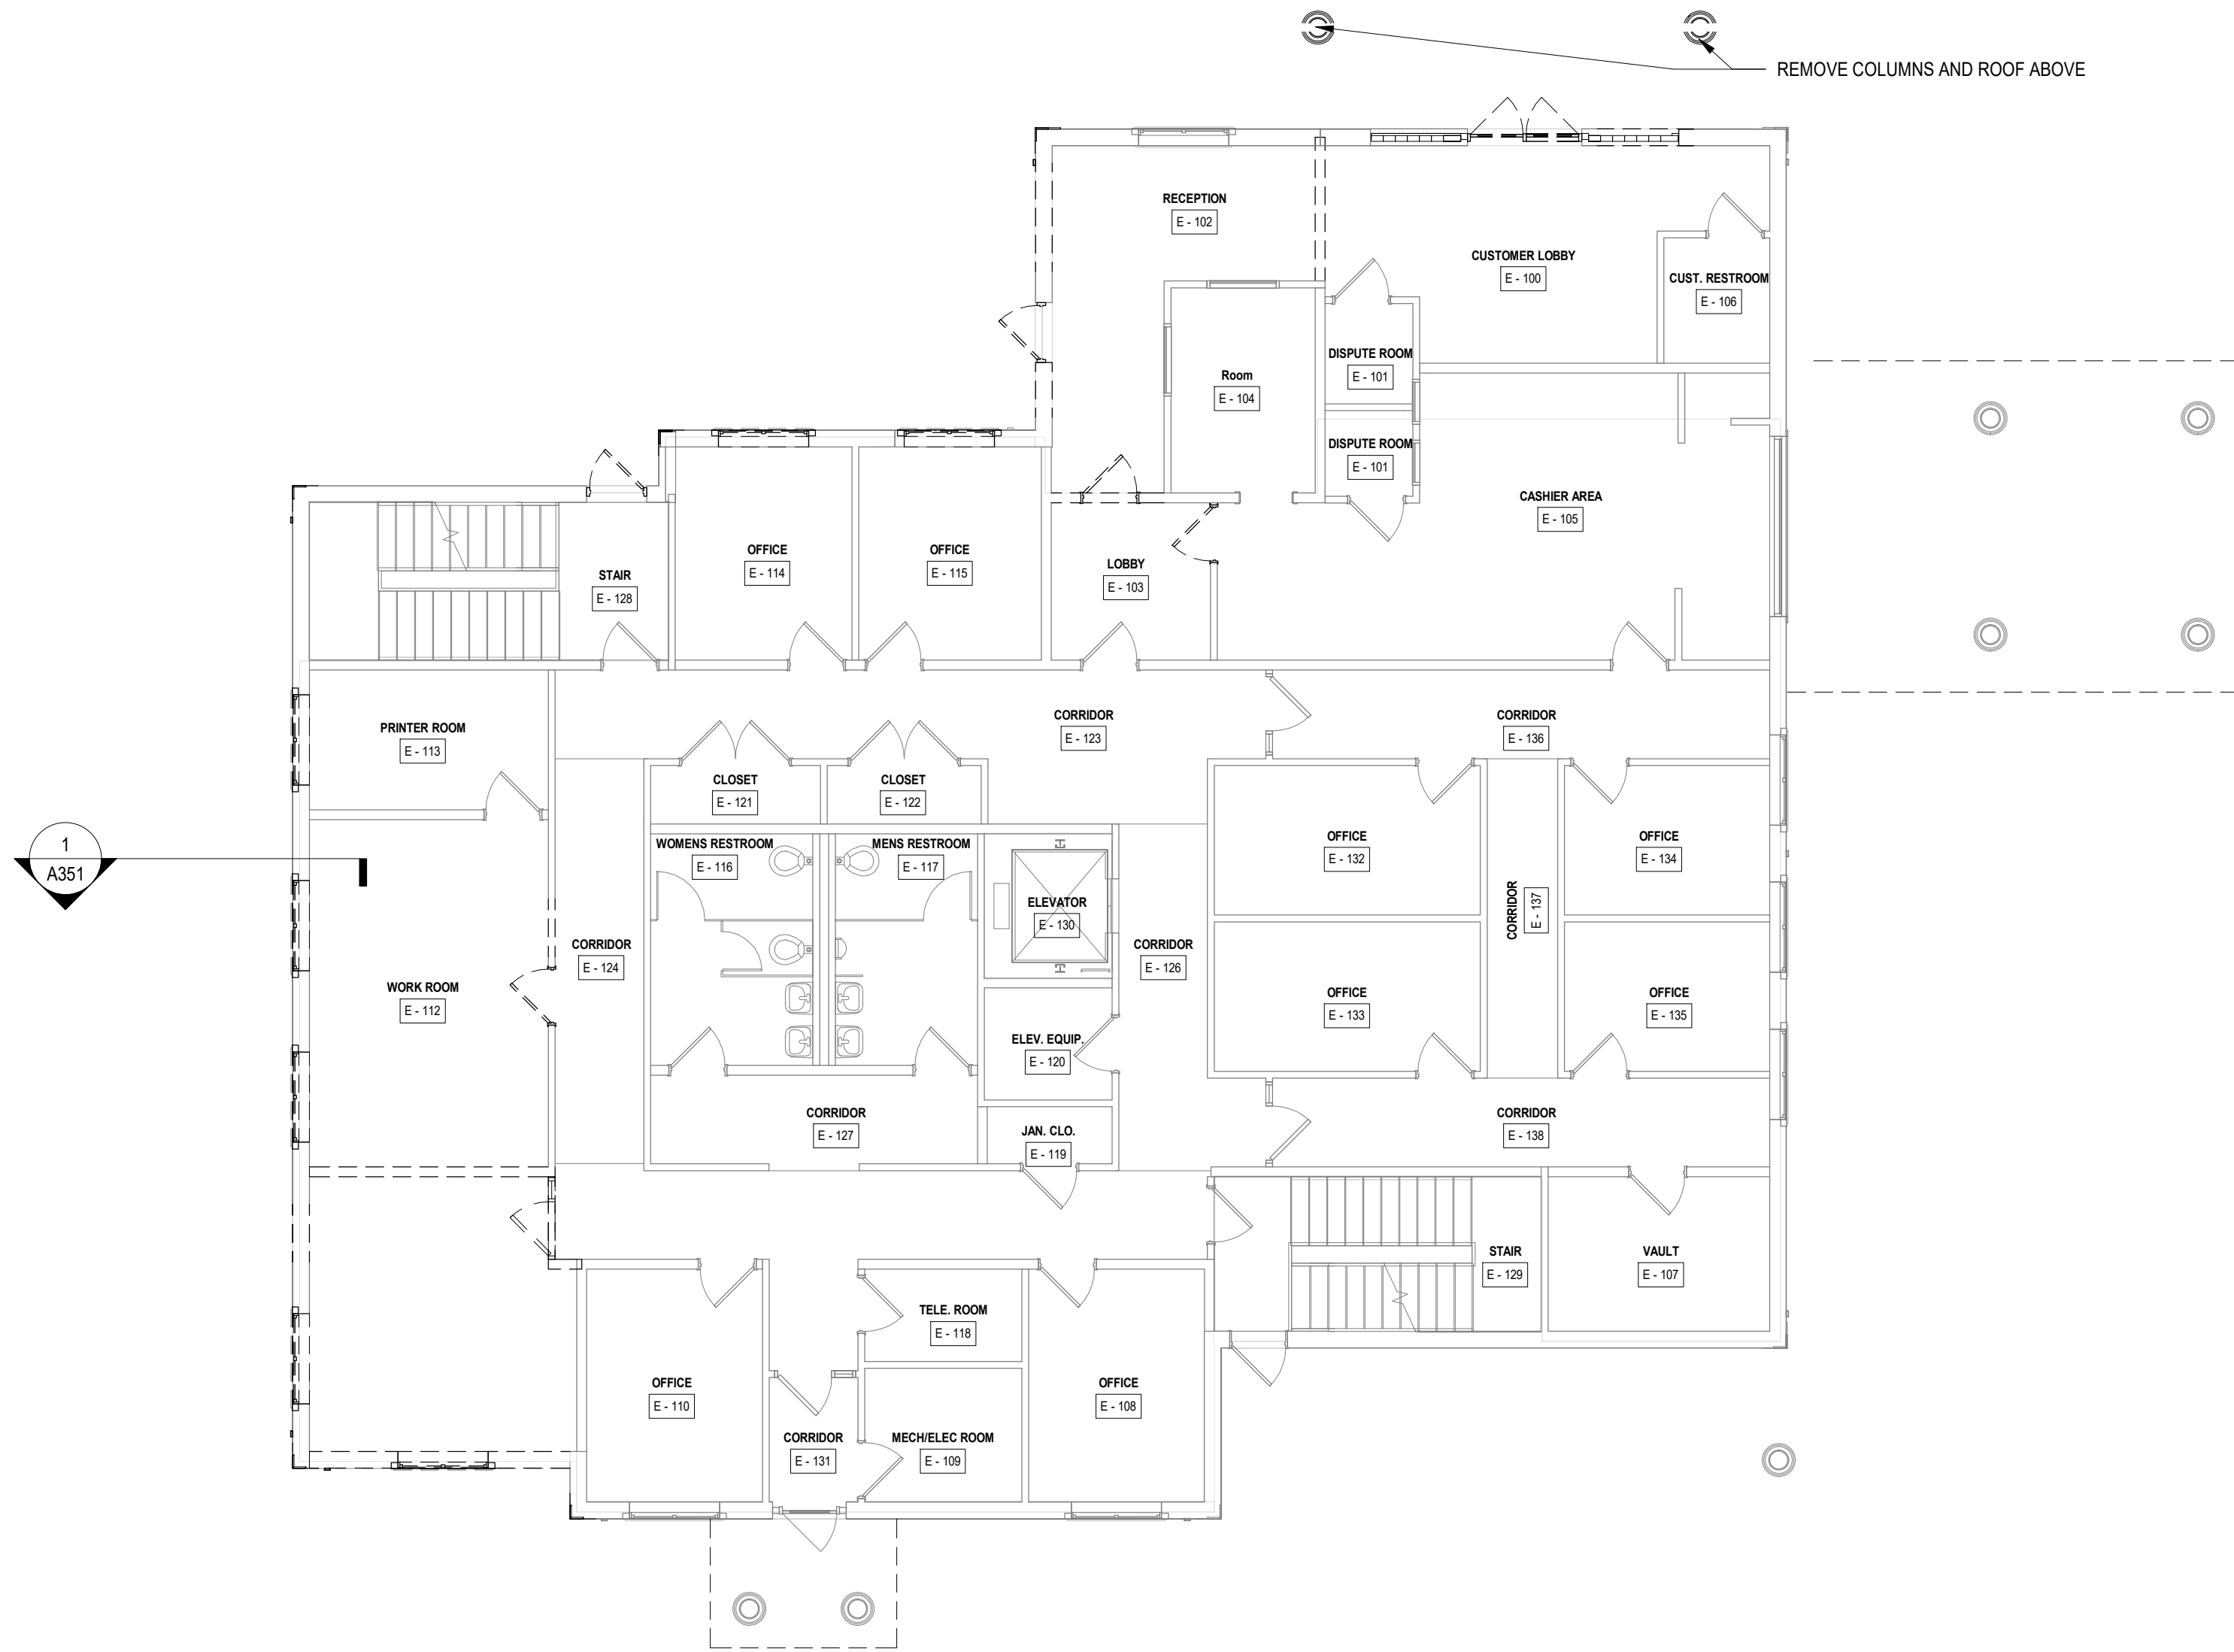

BROWN AND CALDWELL
900 HAMMOND DRIVE, SUITE 500
ATLANTA, GA 30328



THIS DRAWING IS NOT VALID
FOR CONSTRUCTION
PURPOSES UNLESS IT BEARS
THE SEAL AND SIGNATURE OF
A DULY REGISTERED
PROFESSIONAL

30% DESIGN



NCWSA OFFICE
ADDITION

REVISIONS

REV	DATE	DESCRIPTION

LINE IS 2 INCHES
AT FULL SIZE

DESIGNED: MW4

DRAWN: LDG

CHECKED: DEK

CHECKED:

APPROVED: Approver

FILENAME

BC PROJECT NUMBER

616202

CLIENT PROJECT NUMBER

1ST FLOOR - DEMO
PLANS

DRAWING NUMBER

AD101

ZULU 30% BID SET 01-28-2026