



THIS DRAWING IS NOT VALID
FOR CONSTRUCTION
PURPOSES UNLESS IT BEARS
THE SEAL AND SIGNATURE OF
A DULY REGISTERED
PROFESSIONAL

30% DESIGN



NCWSA OFFICE
ADDITION

REVISIONS

[illegible]

LINE IS 2 INCHES
AT FULL SIZE

DESIGNED: MW4

DRAWN: LDC

CHECKED: DEK

CHECKED:

APPROVED: Approver

FILENAME

BC PROJECT NUMBER


16202

CLIENT PROJECT NUMBER

2ND FLOOR - DEMO PLANS

DRAWING NUMBER

AD102

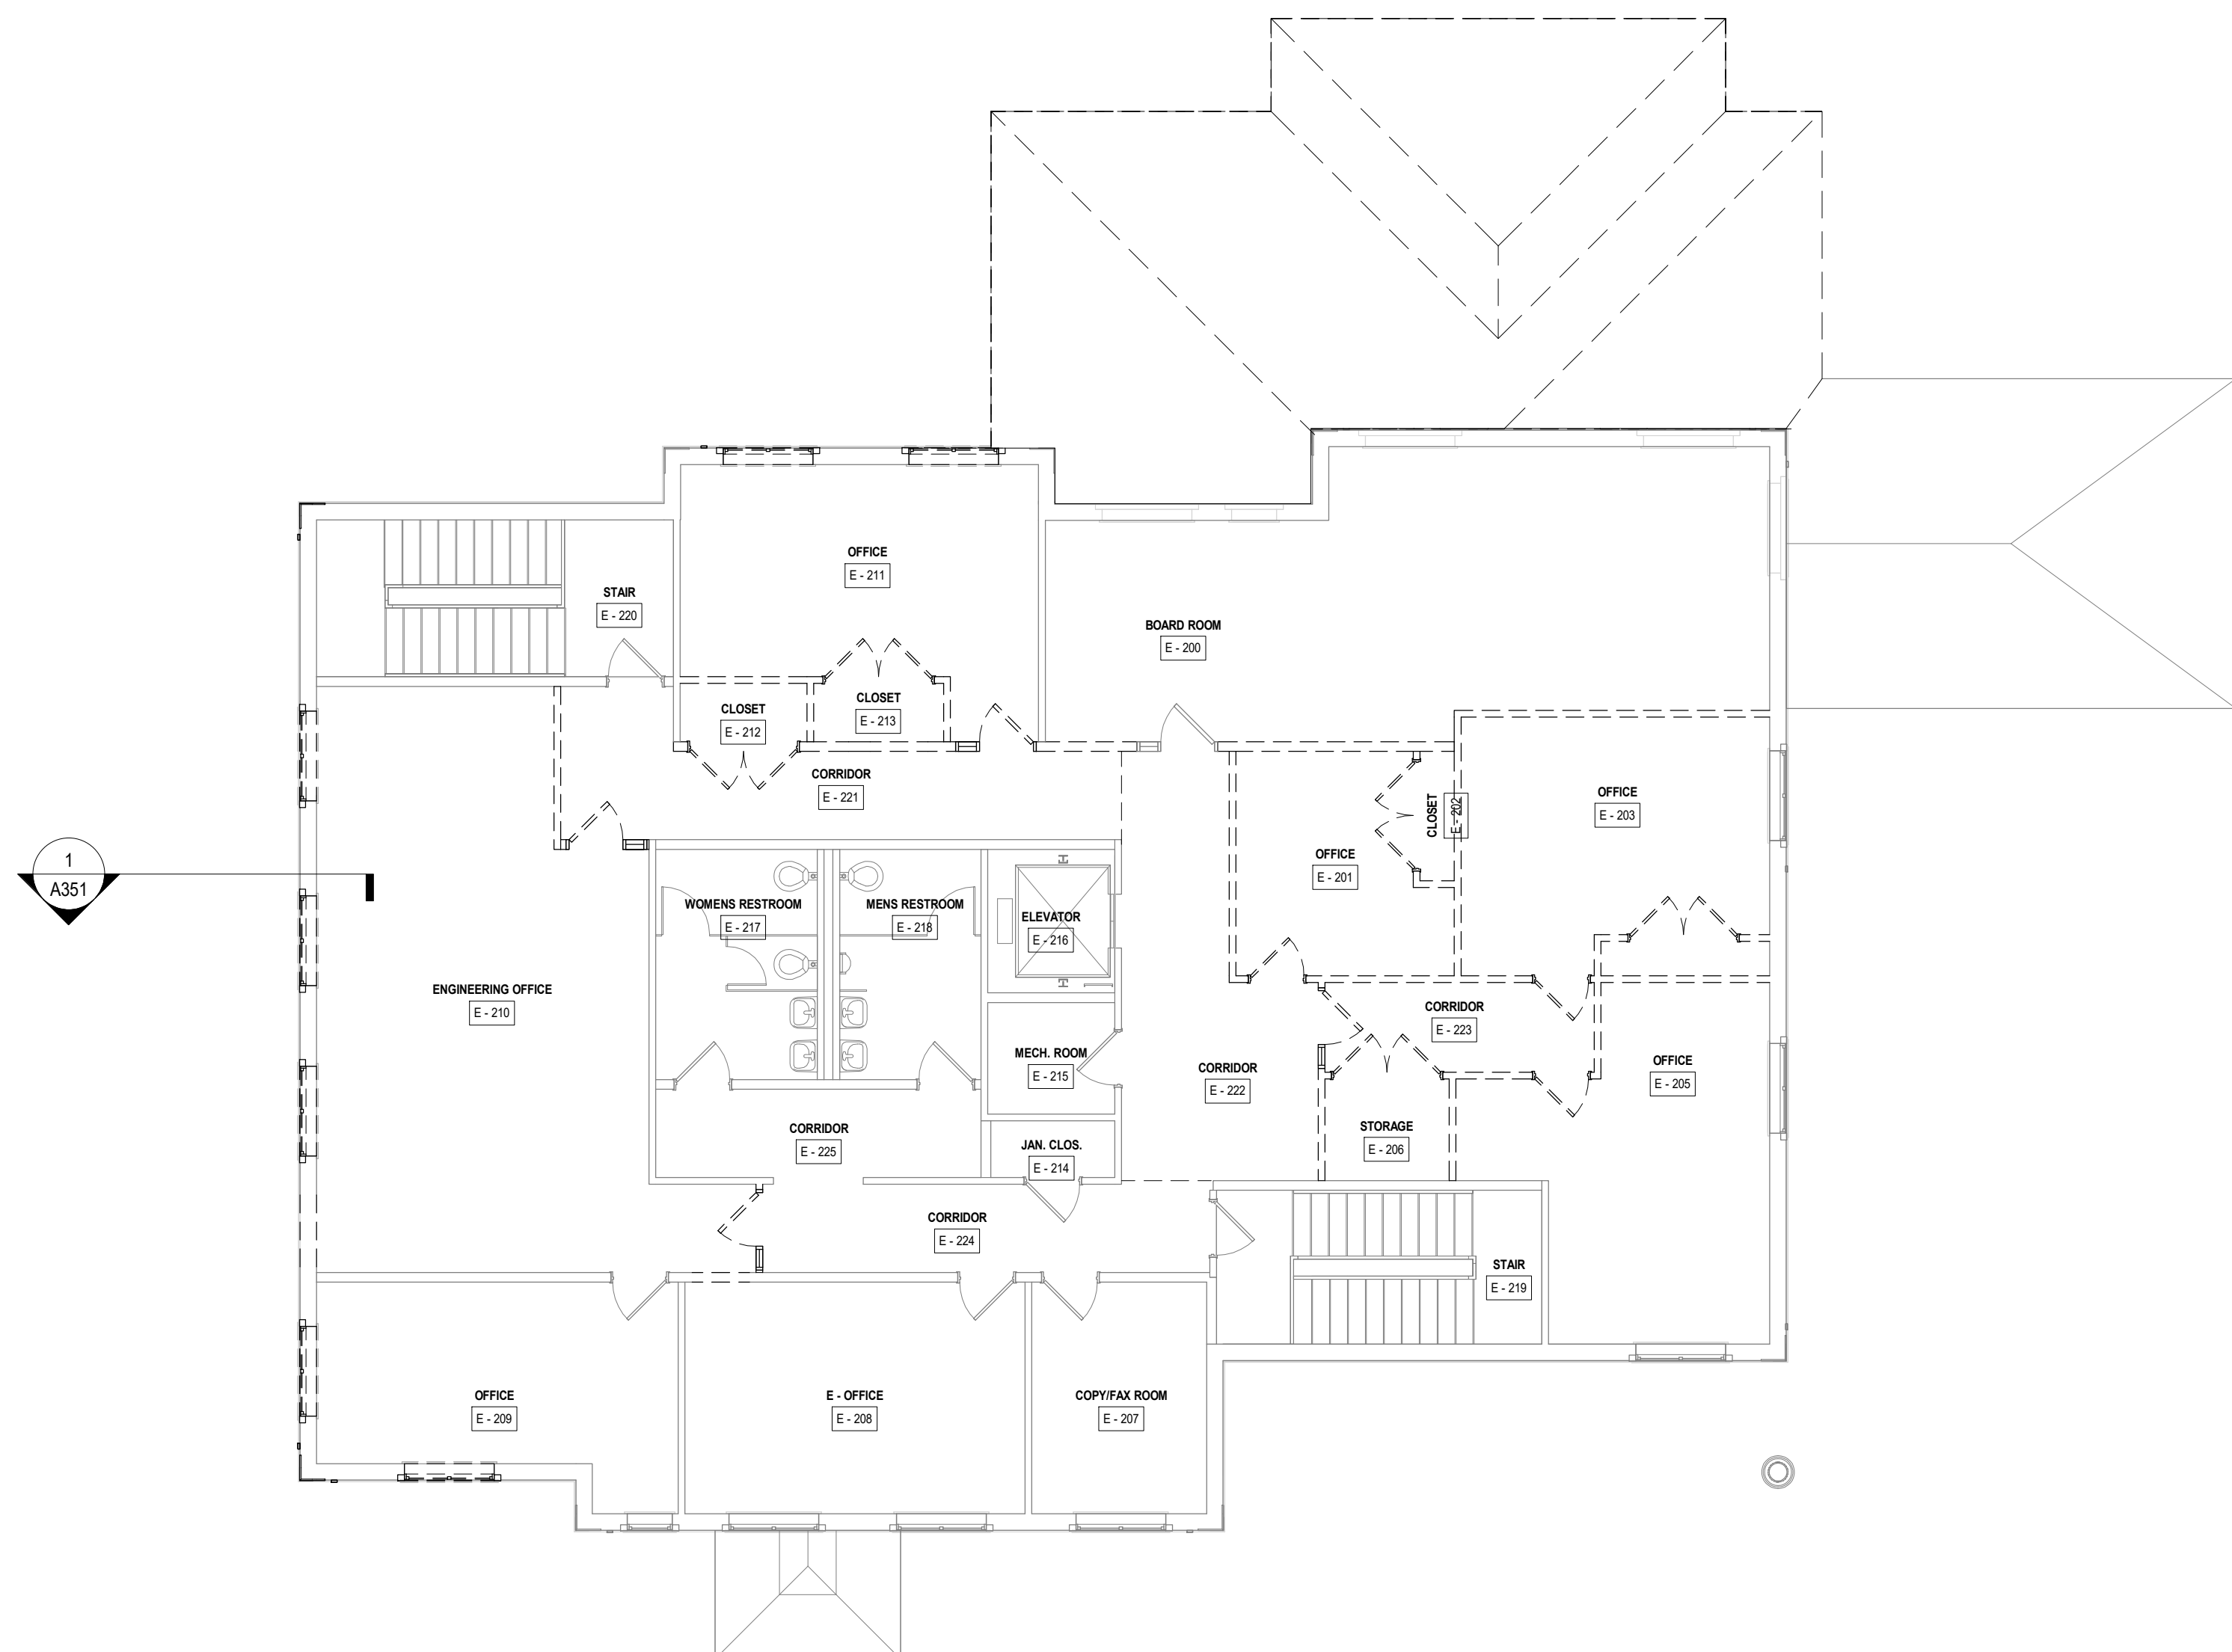

1 SECOND FLOOR DEMOLITION PLAN

SCALE: 1/8" = 1'-0"

ZULU 30% BID SET 01-28-2026