

THIS DRAWING IS NOT VALID
 FOR CONSTRUCTION
 PURPOSES UNLESS IT BEARS
 THE SEAL AND SIGNATURE OF
 A DULY REGISTERED
 PROFESSIONAL

30% DESIGN

NCWSA OFFICE
ADDITION

REVISIONS

REV	DATE	DESCRIPTION

LINE IS 2 INCHES
AT FULL SIZE

DESIGNED: MW4

DRAWN: LDG

CHECKED: DEK

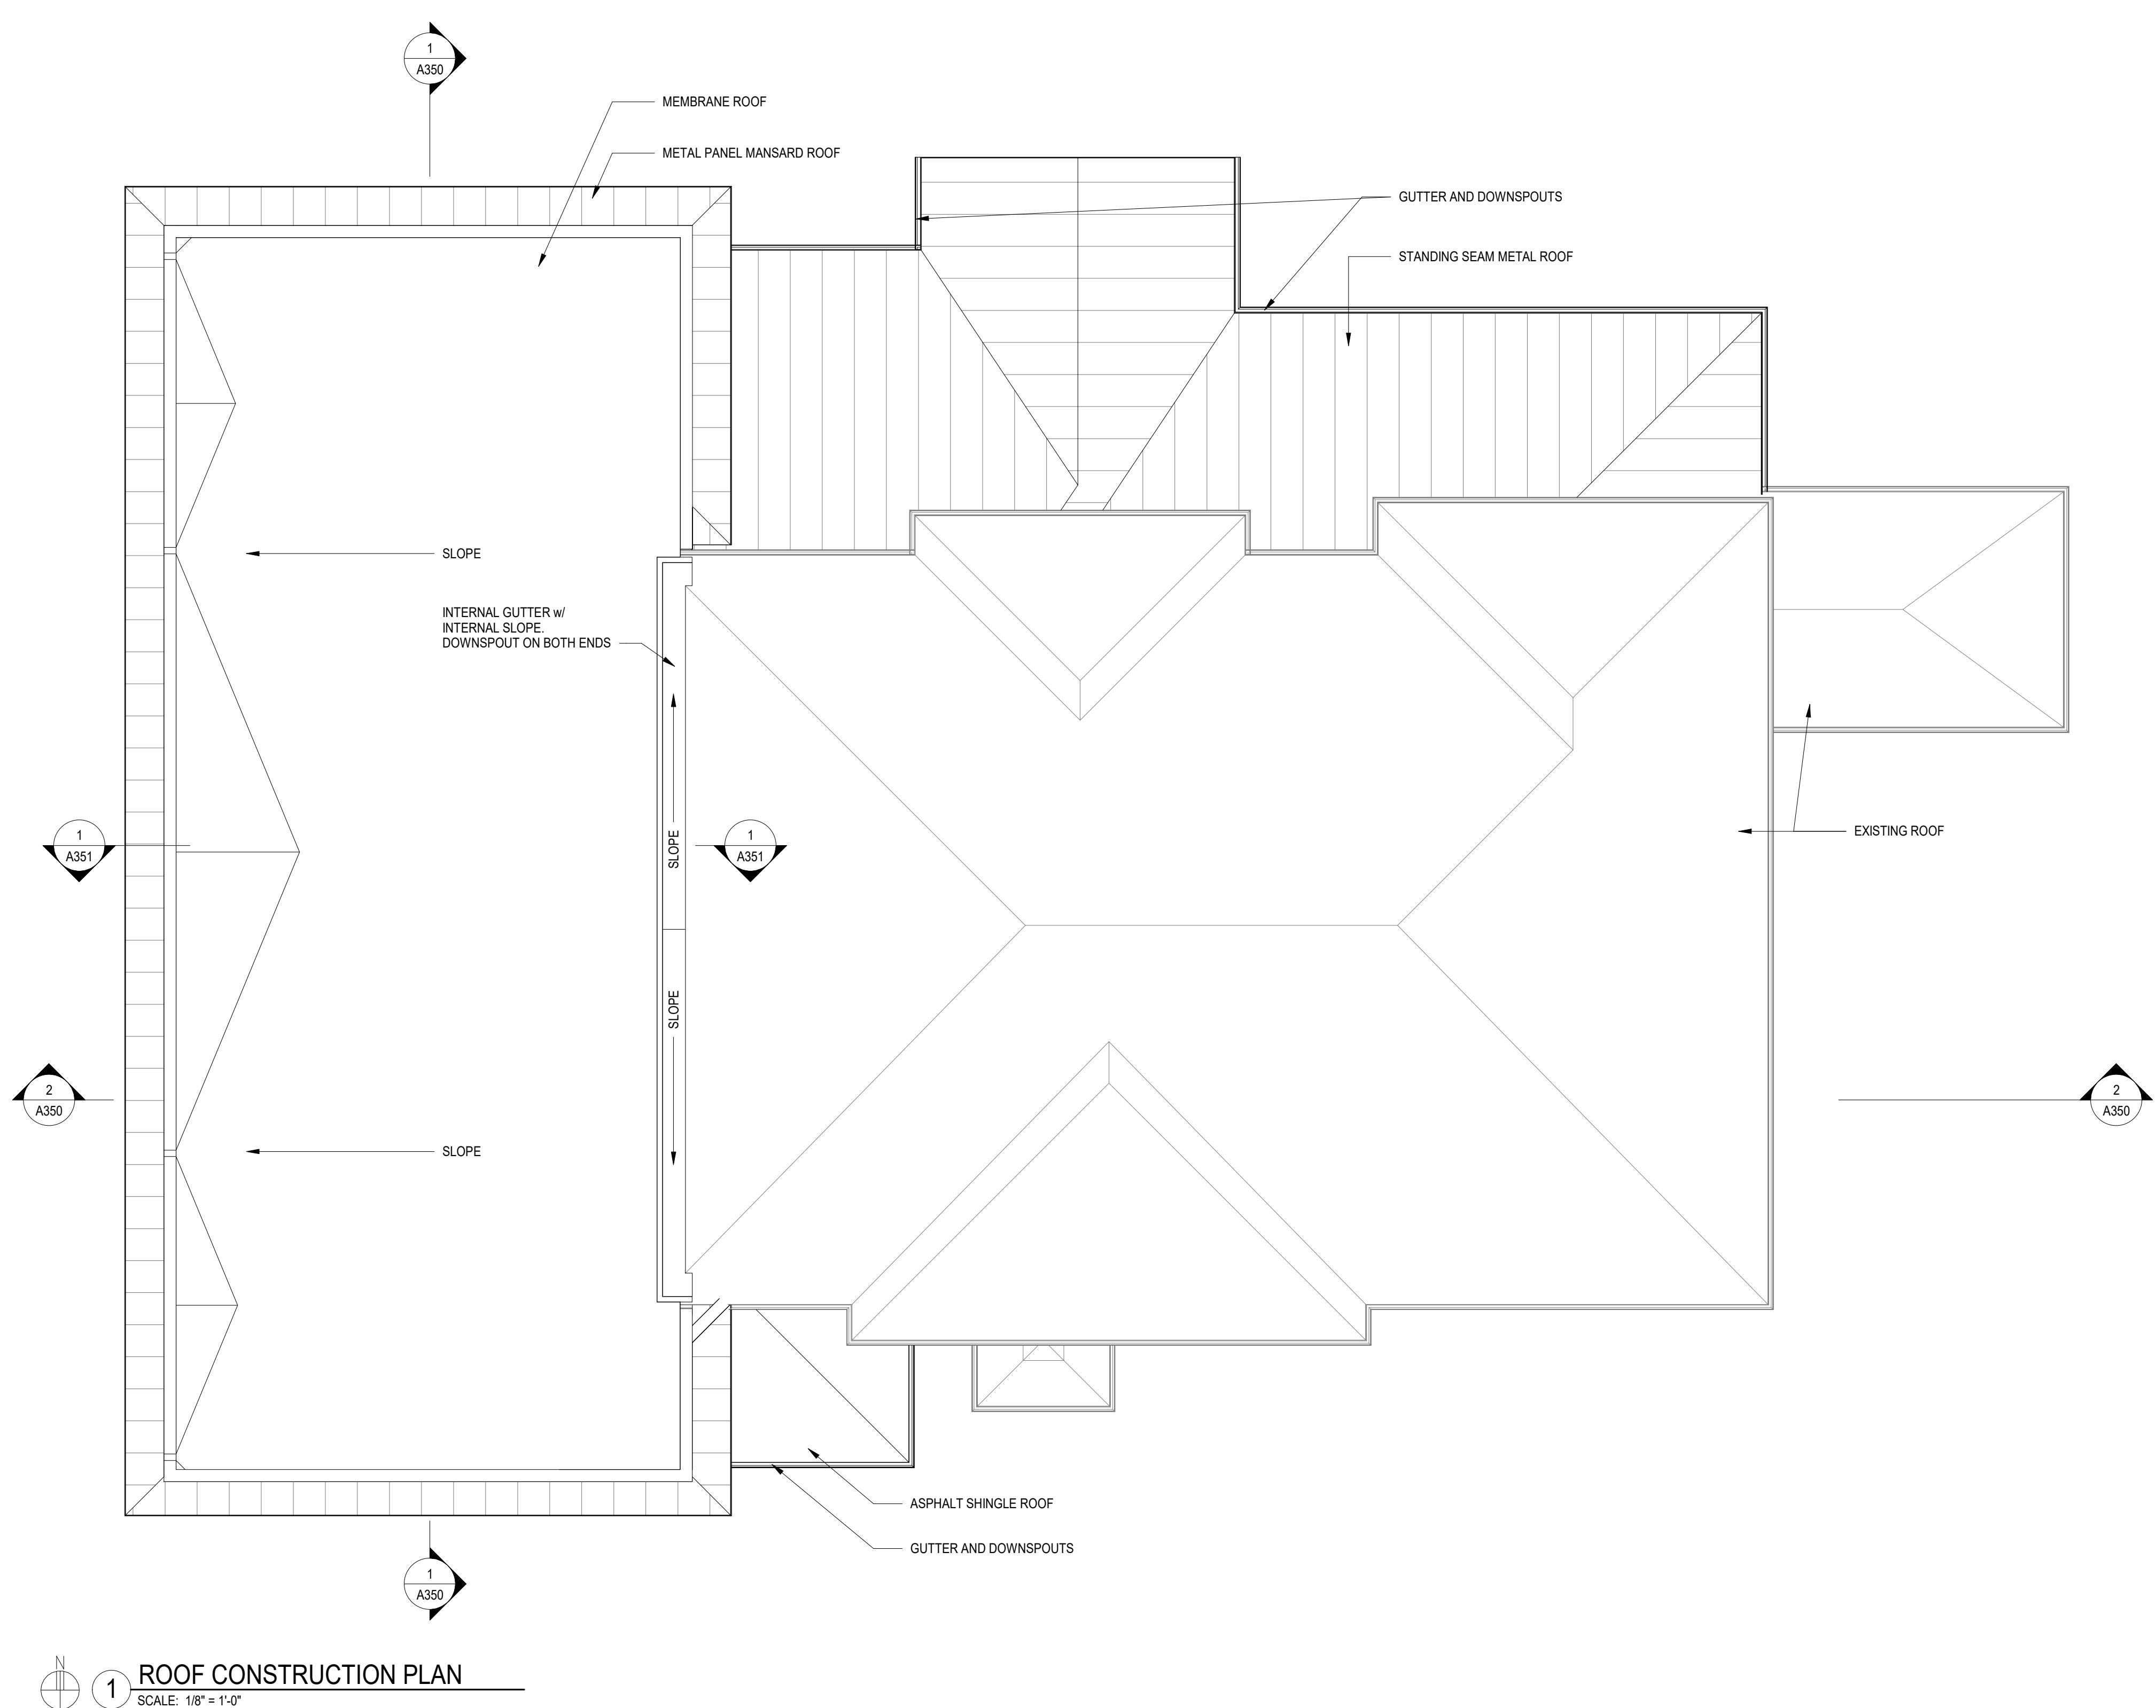
CHECKED:

APPROVED: Approver

FILENAME

BC PROJECT NUMBER
616202

CLIENT PROJECT NUMBER

ROOF -
CONSTRUCTION
PLANSDRAWING NUMBER
A150

ZULU 30% BID SET 01-28-2026